


B.M. 143.18 STANDARD N.E. HILLSIDE & CENTRAL
 B.M. 144.54 N. END E. CH. ALLEY N.L. CENTRAL
 B.M. 146.62 W. IN WINROD CTR. W.K.E. E. ALLEY S.S. ELM

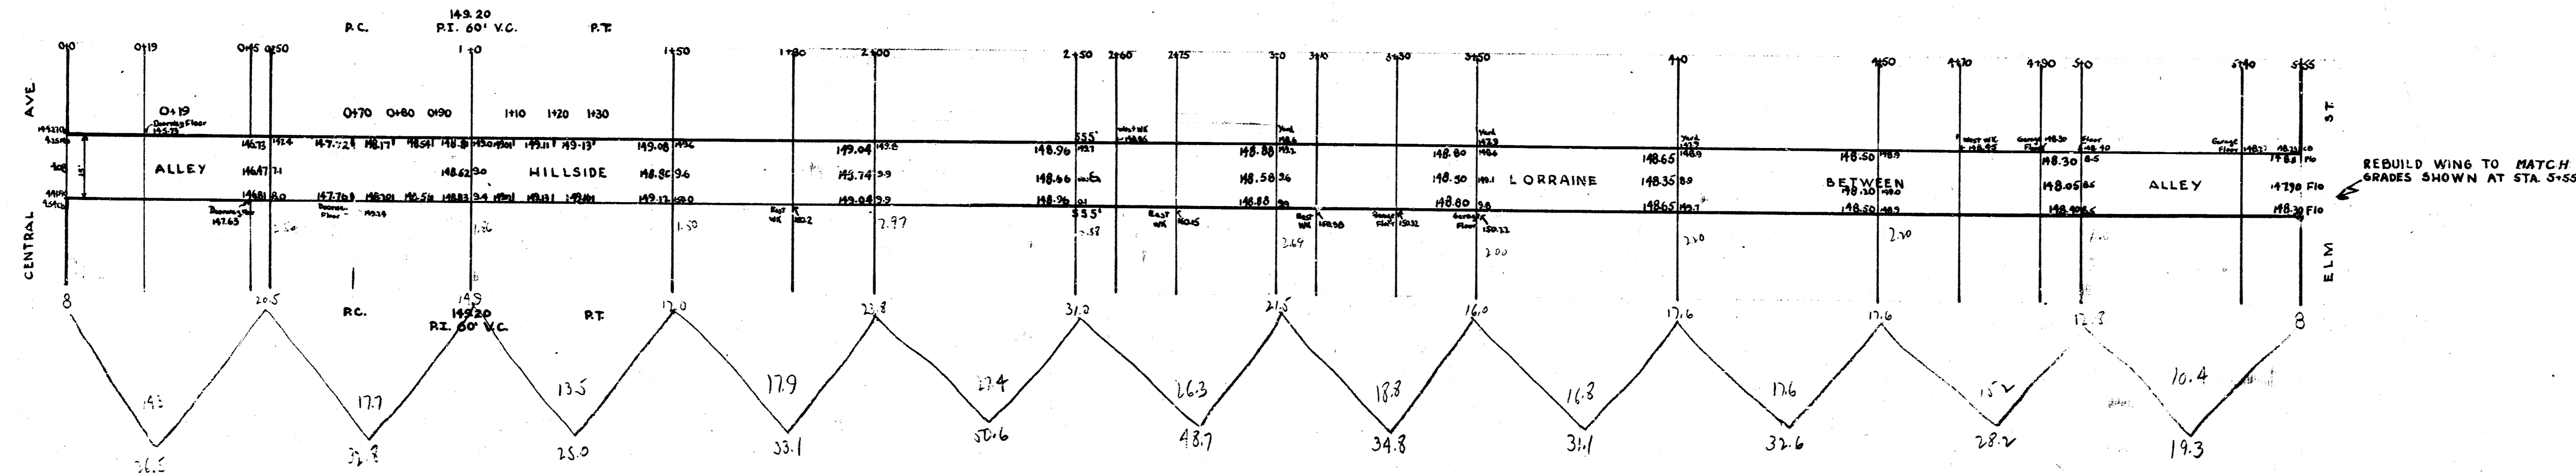

26.5
 32.8
 35.0
 35.1
 39.6
 48.7
 34.1
 31.6
 28.2
 19.3

 362.7
 110% 36.3

 399.0

ALLEY BET. HILLSIDE & LORRAINE
 N.L. CENTRAL TO S.S. ELM
 15' CONCRETE
 CITY OF WICHITA, KANSAS
 L.K. WHITE CITY ENGINEER
 MAY 1946