


NOTE TO CONTRACTOR
 This project will be constructed under the supervision of the CITY ENGINEER and in accordance with the SPECIFICATIONS of the City of Wichita, Kansas. The CONTRACTOR shall advise the City of Wichita of any changes in Engineering, Plans, and Inspection.

110.27 20" SPK. N.S. P.P. S.E. COR. KNIGHT & MERTON
 B.M.#2 ~ 111.84 N.W. COR. CONC. PORCH AT S.W. COR. KNIGHT & HARRY



NOTE TO CONTRACTOR:
 SUB-GRADE TO BE CEMENT TREATED IF ORDERED BY THE ENGINEER.

SCALE
 1" = 20'

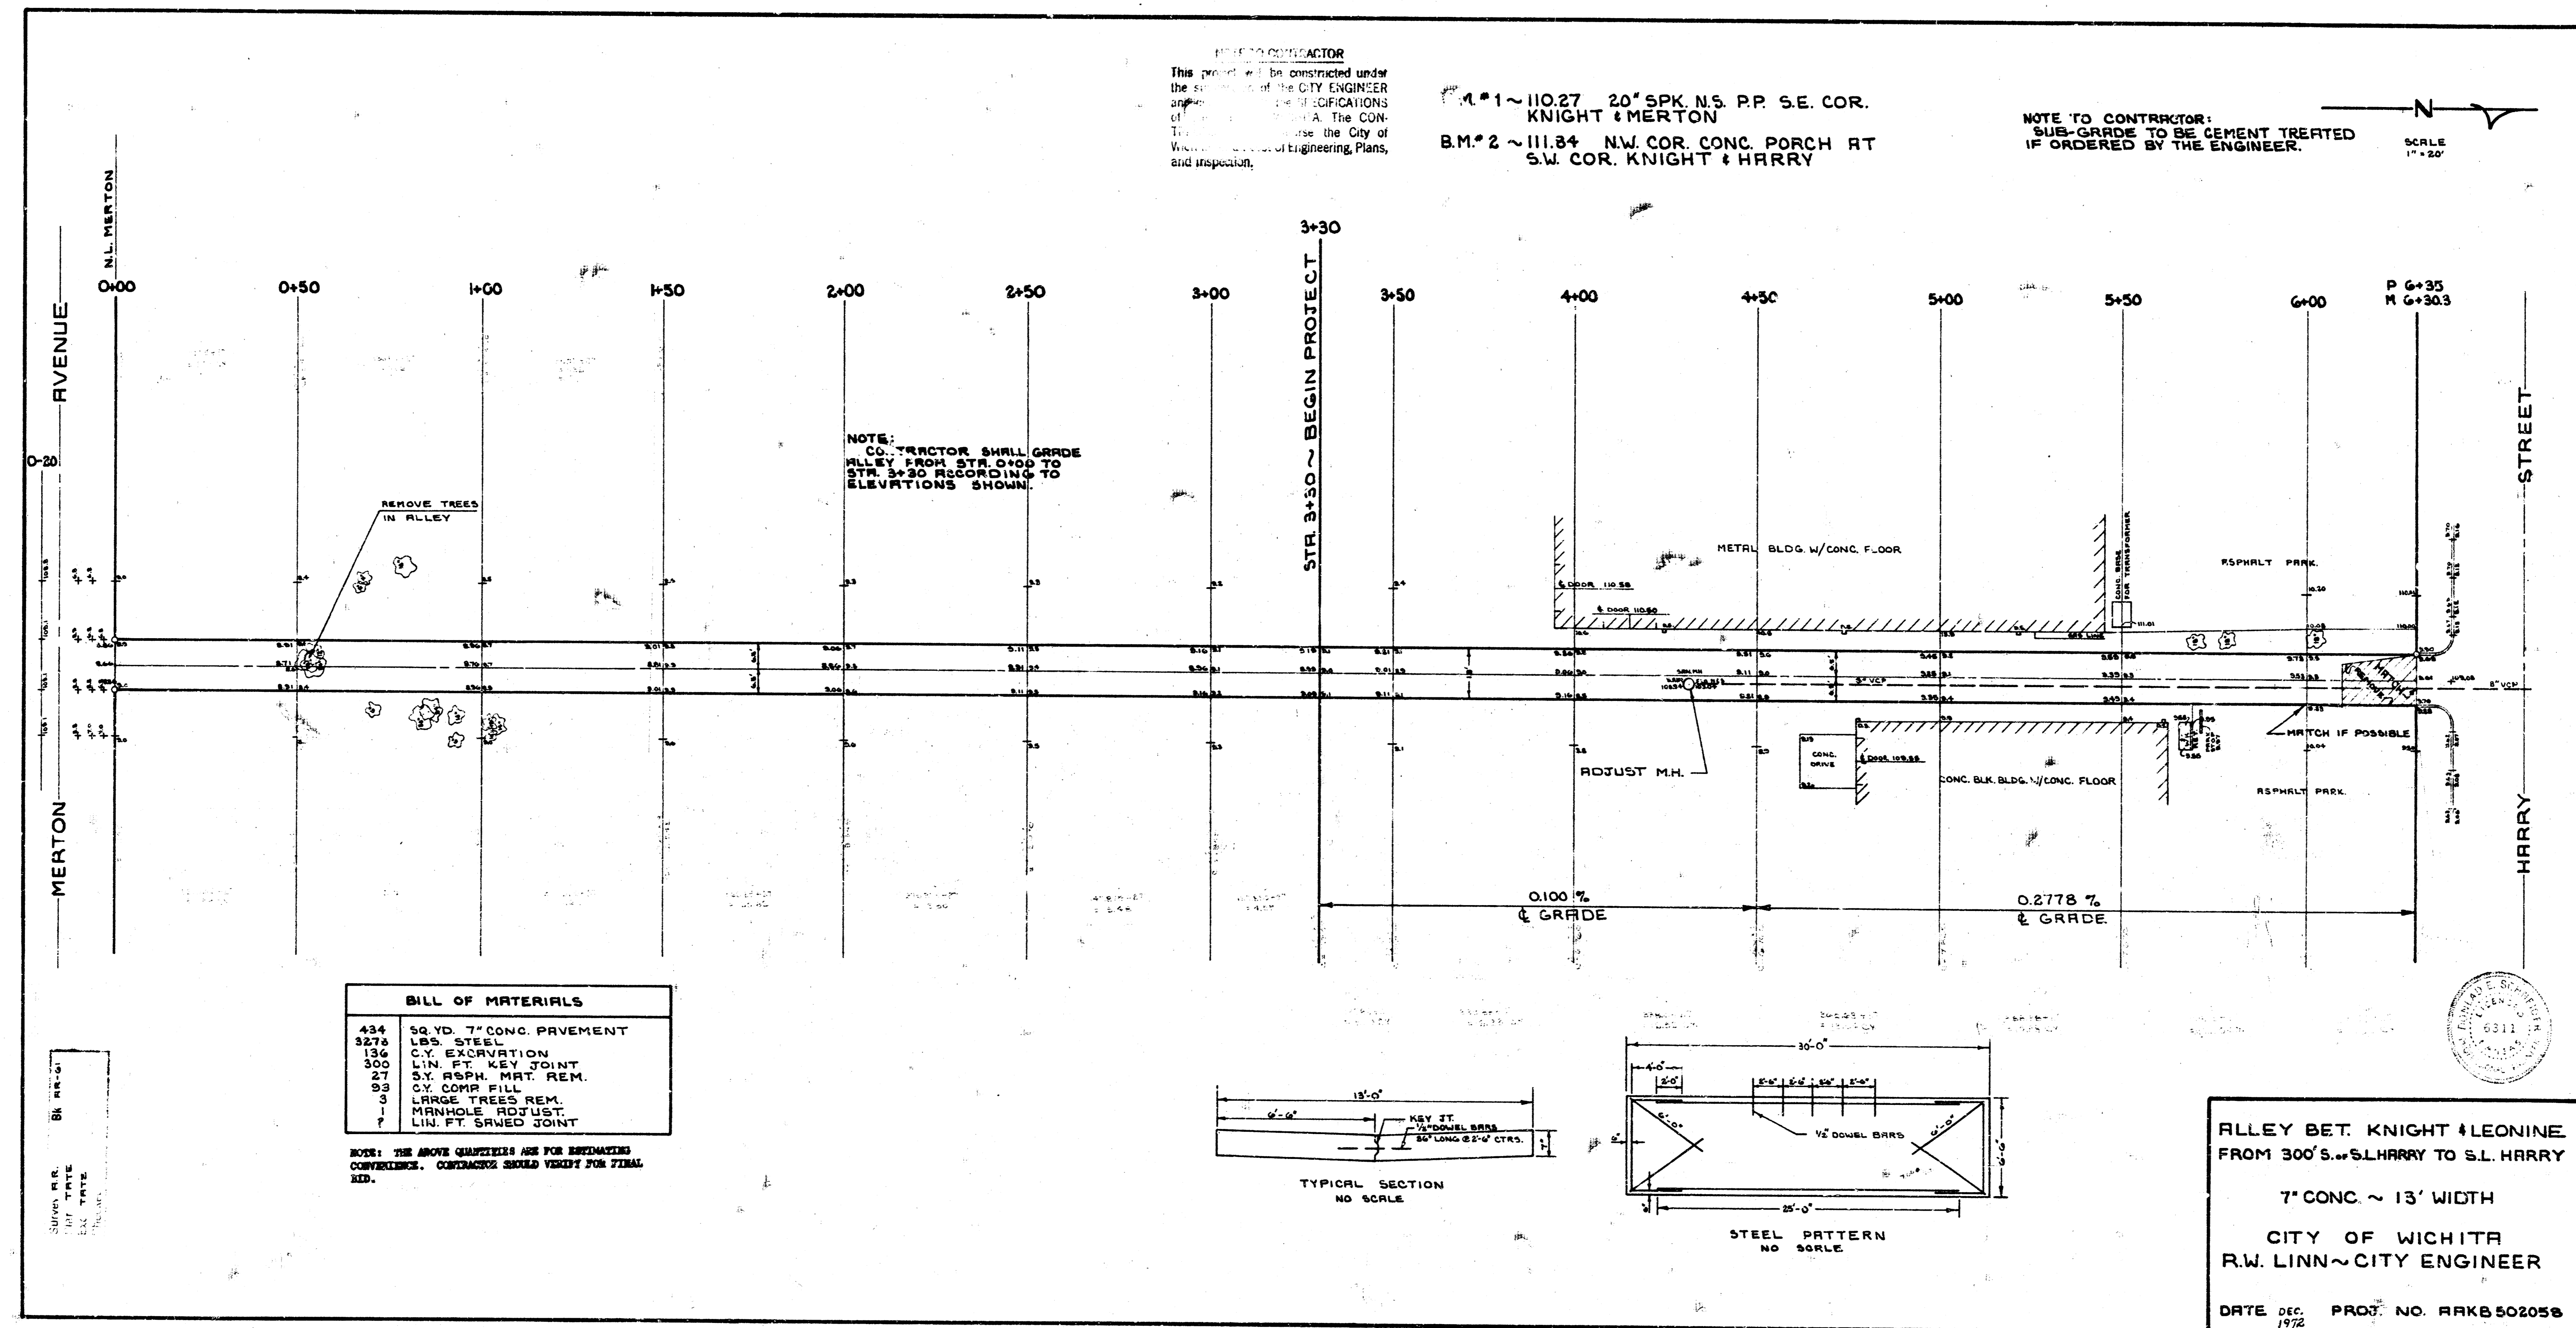

BILL OF MATERIALS	
434	SQ. YD. 7" CONC. PAVEMENT
327 1/2	LEAS. STEEL
136	C.Y. EXCAVATION
300	LIN. FT. KEY JOINT
27	S.Y. ASPH. MAT. REM.
93	C.Y. COMP. FILL
3	LARGE TREE REM.
1	MANHOLE ADJUST.
7	LIN. FT. SAWED JOINT

NOTE: THE ABOVE QUANTITIES ARE FOR ESTIMATING PURPOSES. CONTRACTOR SHOULD VERIFY FOR FINAL BID.

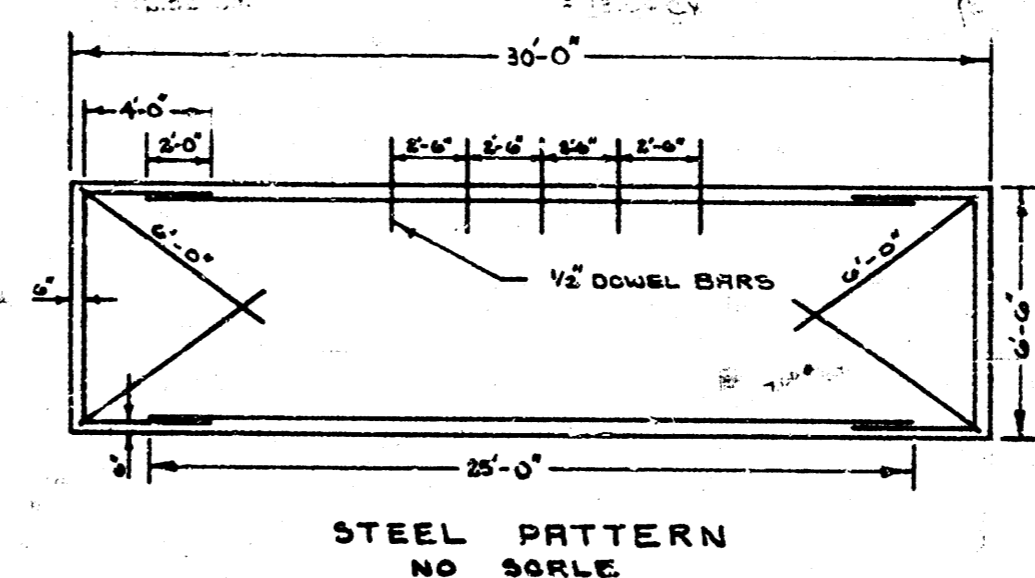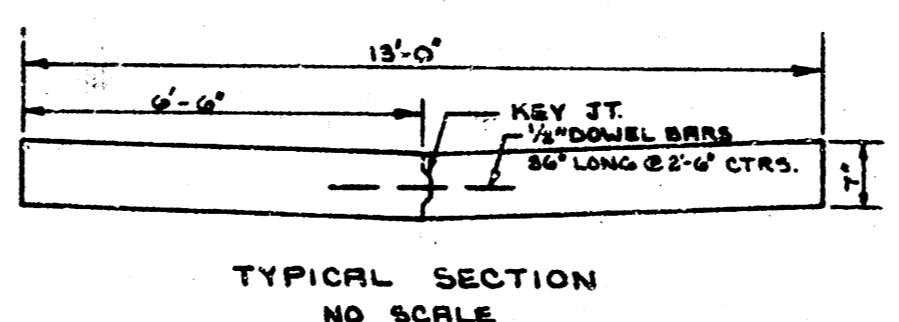

ALLEY BET. KNIGHT & LEONINE
 FROM 300' S. S. HARRY TO S.L. HARRY
 7" CONC. ~ 13' WIDTH
 CITY OF WICHITA
 R.W. LINN ~ CITY ENGINEER
 DATE DEC. 1972 PROJ. NO. ARKB 502058

