



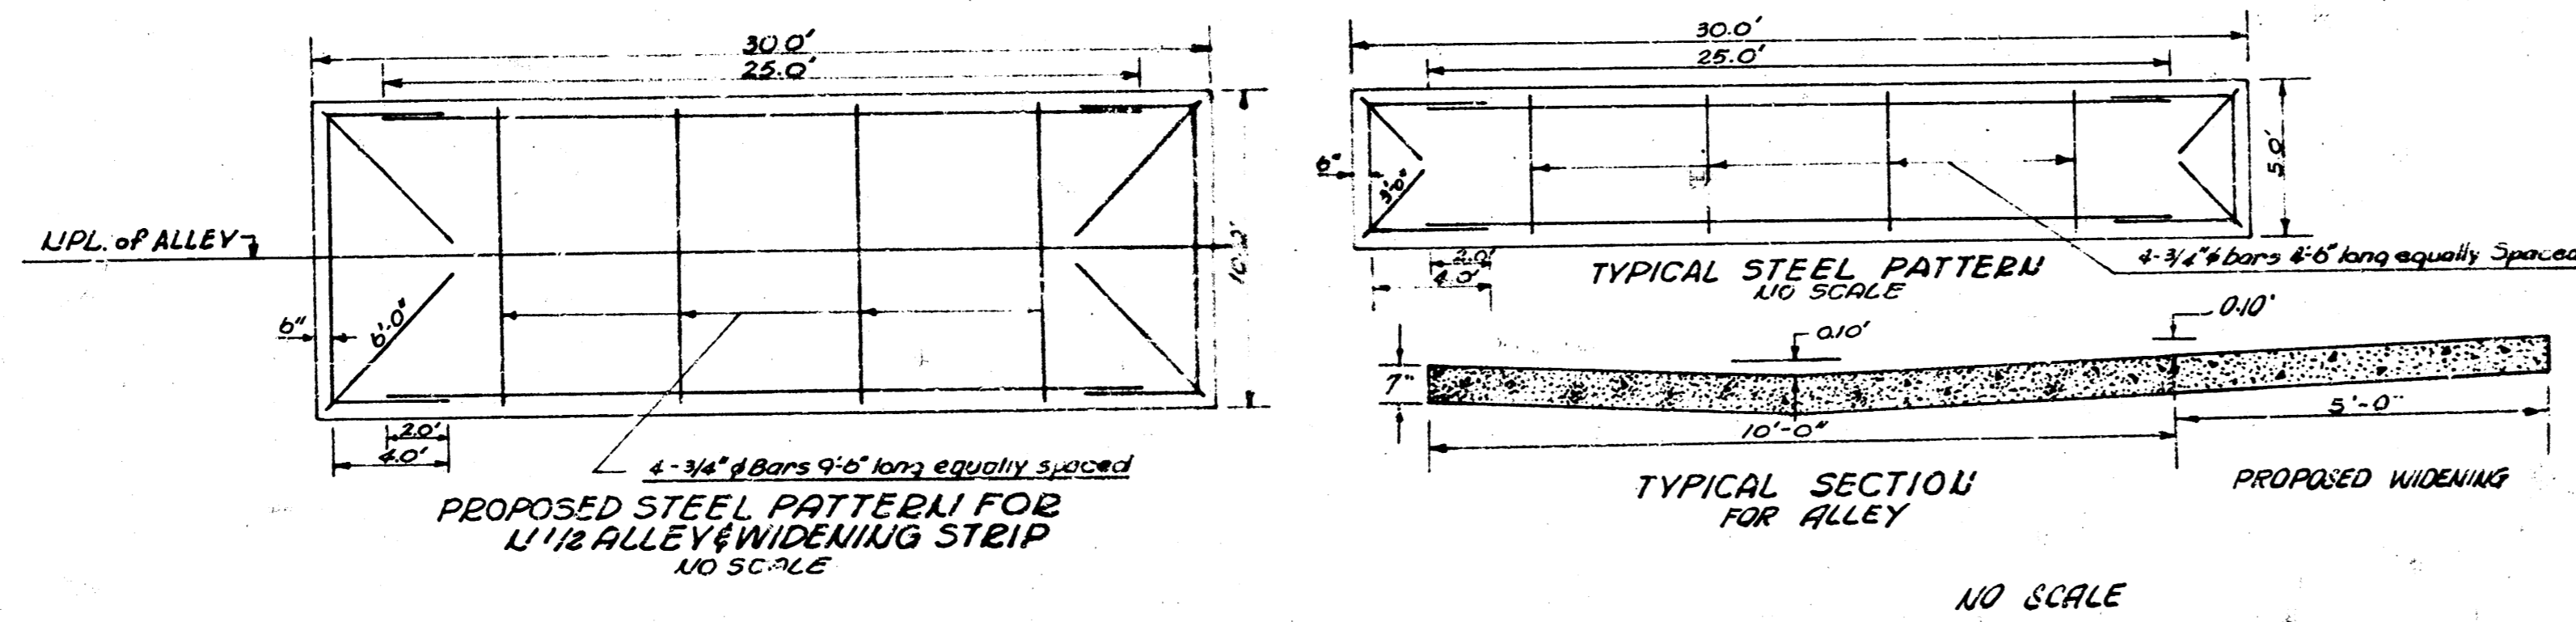

NOTE: Contractor to contact City Engineering Dept. for stakes and inspection before starting construction.

B.M. STAIRWAY SE. COR. PAWJEE & GLENN Elev. 101.942

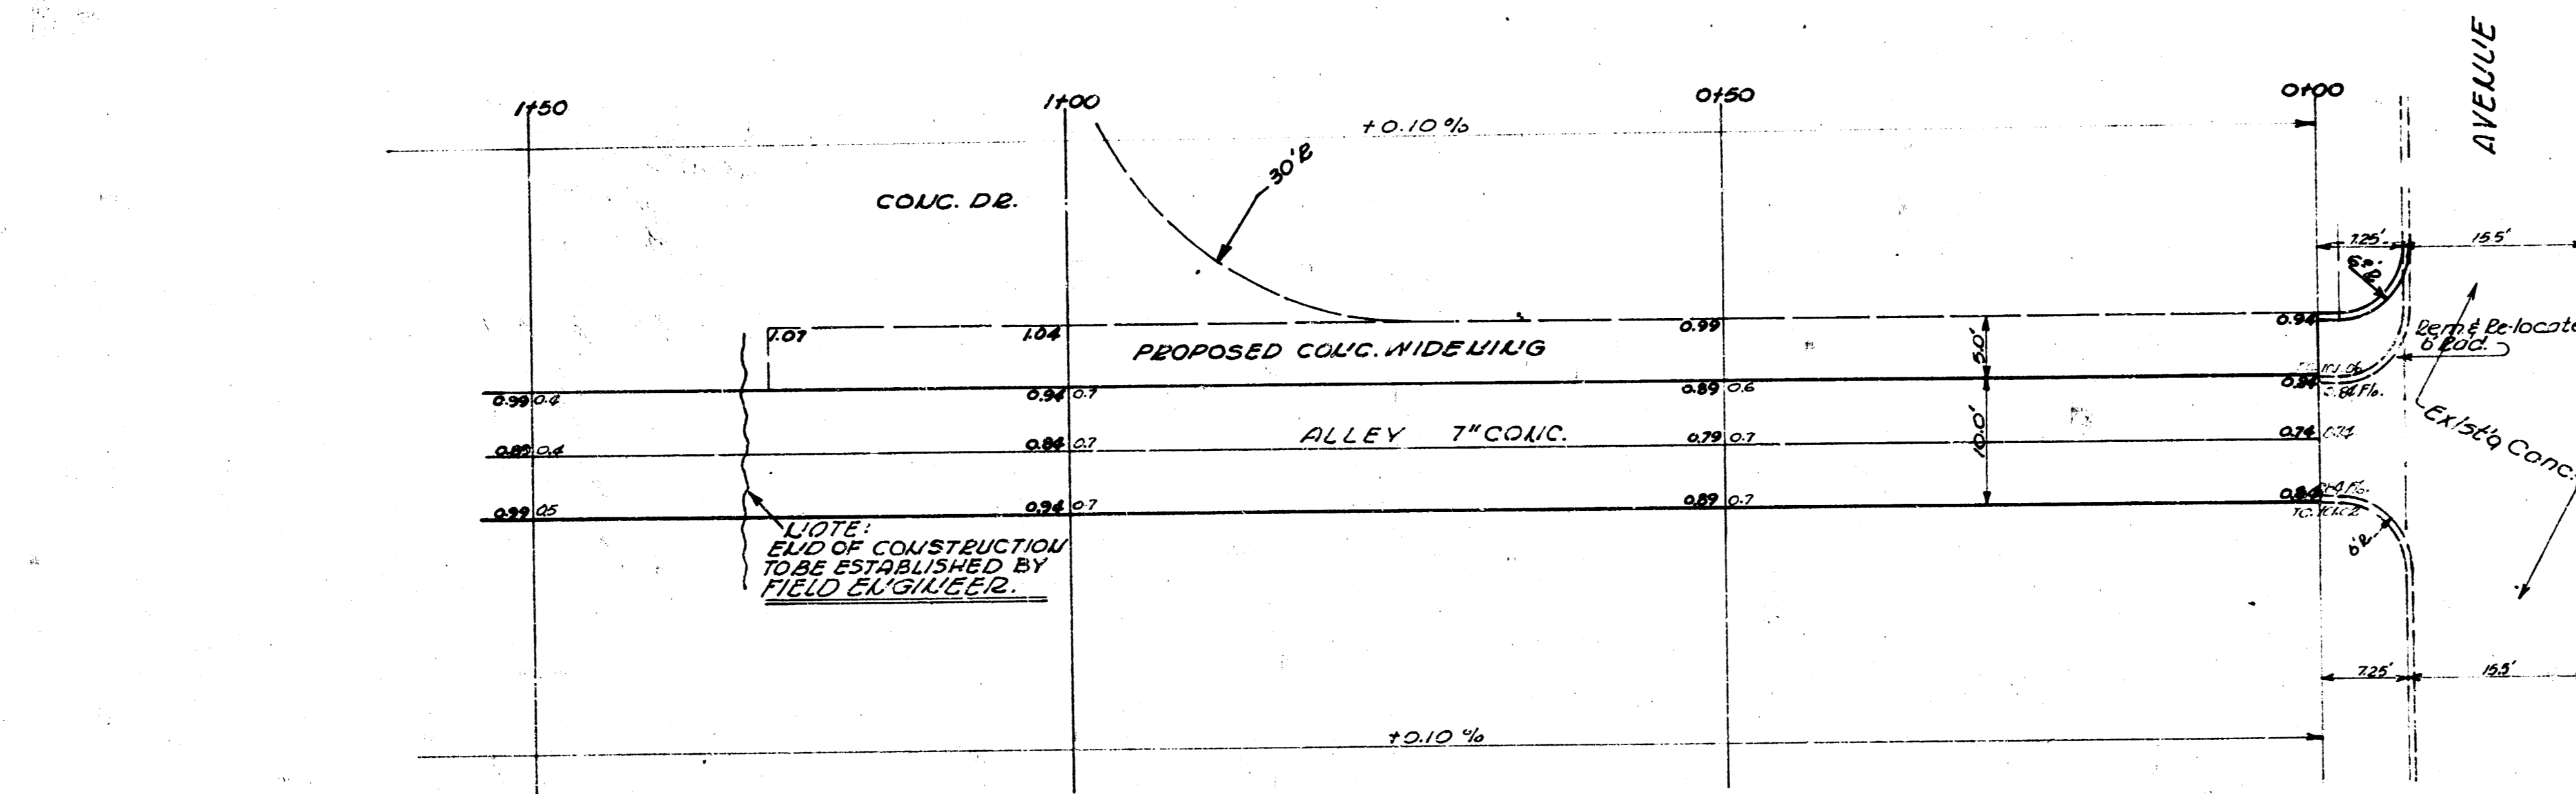


ALLEY SO. PAWJEE W of GLENN  
PRIVATE CONSTRUCTION  
7" CONC.  
CITY OF WICHITA, KANSAS  
B.E. SMITH CITY ENGINEER  
March 1956 PROJ. NO. Private Job



City of Wichita, Kansas