



B.M. 10746 Iron in Thimble c/n Ida & Orme
 B.M. 10924 X on N.Ch. Service Ed. on E Alley S. @ Kellogg.
 Stationing on E. R.

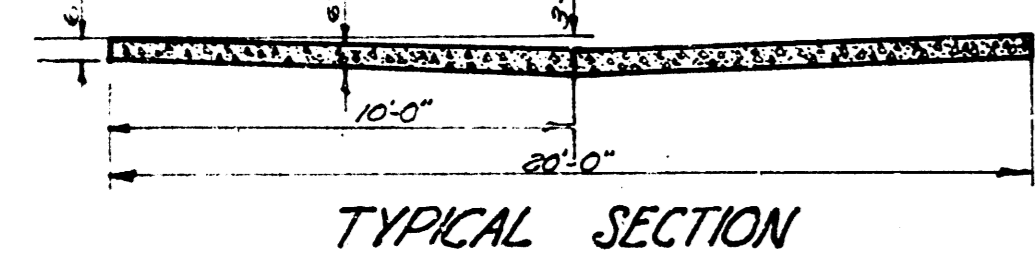

TYPICAL SECTION


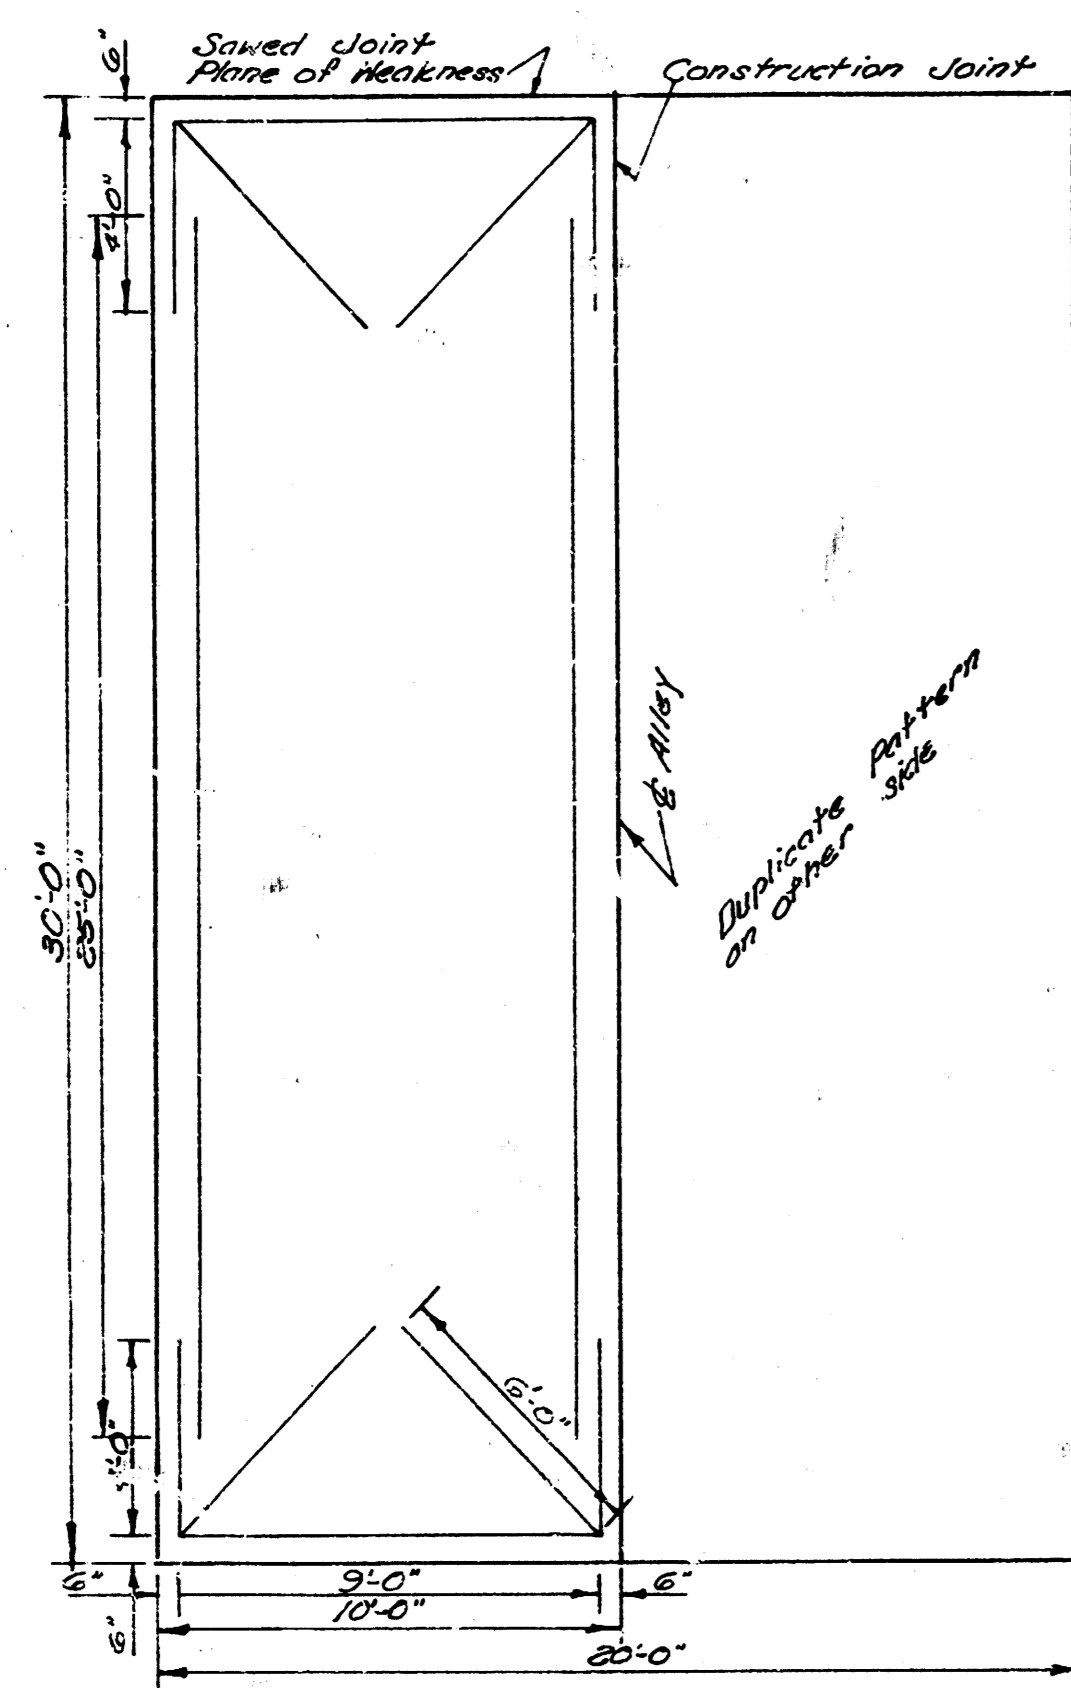


STEEL PATTEEN
 USE 3/4" x 8" BARS
 Scale 1/4"


NOTE TO CONTRACTOR
 This project will be executed under the supervision of the CITY ENGINEER and conform to the SPECIFICATIONS of the CITY of WICHITA. The CONTRACTOR will be held responsible for the accuracy of all curb measurements, plans, and inspection.

0+00 Begin Project
 0+20.00 End


0+95 End of Alley, C. of C.
 0+96 End of 20' Curb
 0+97 E. R.
 0+98 Back of S. Curb.

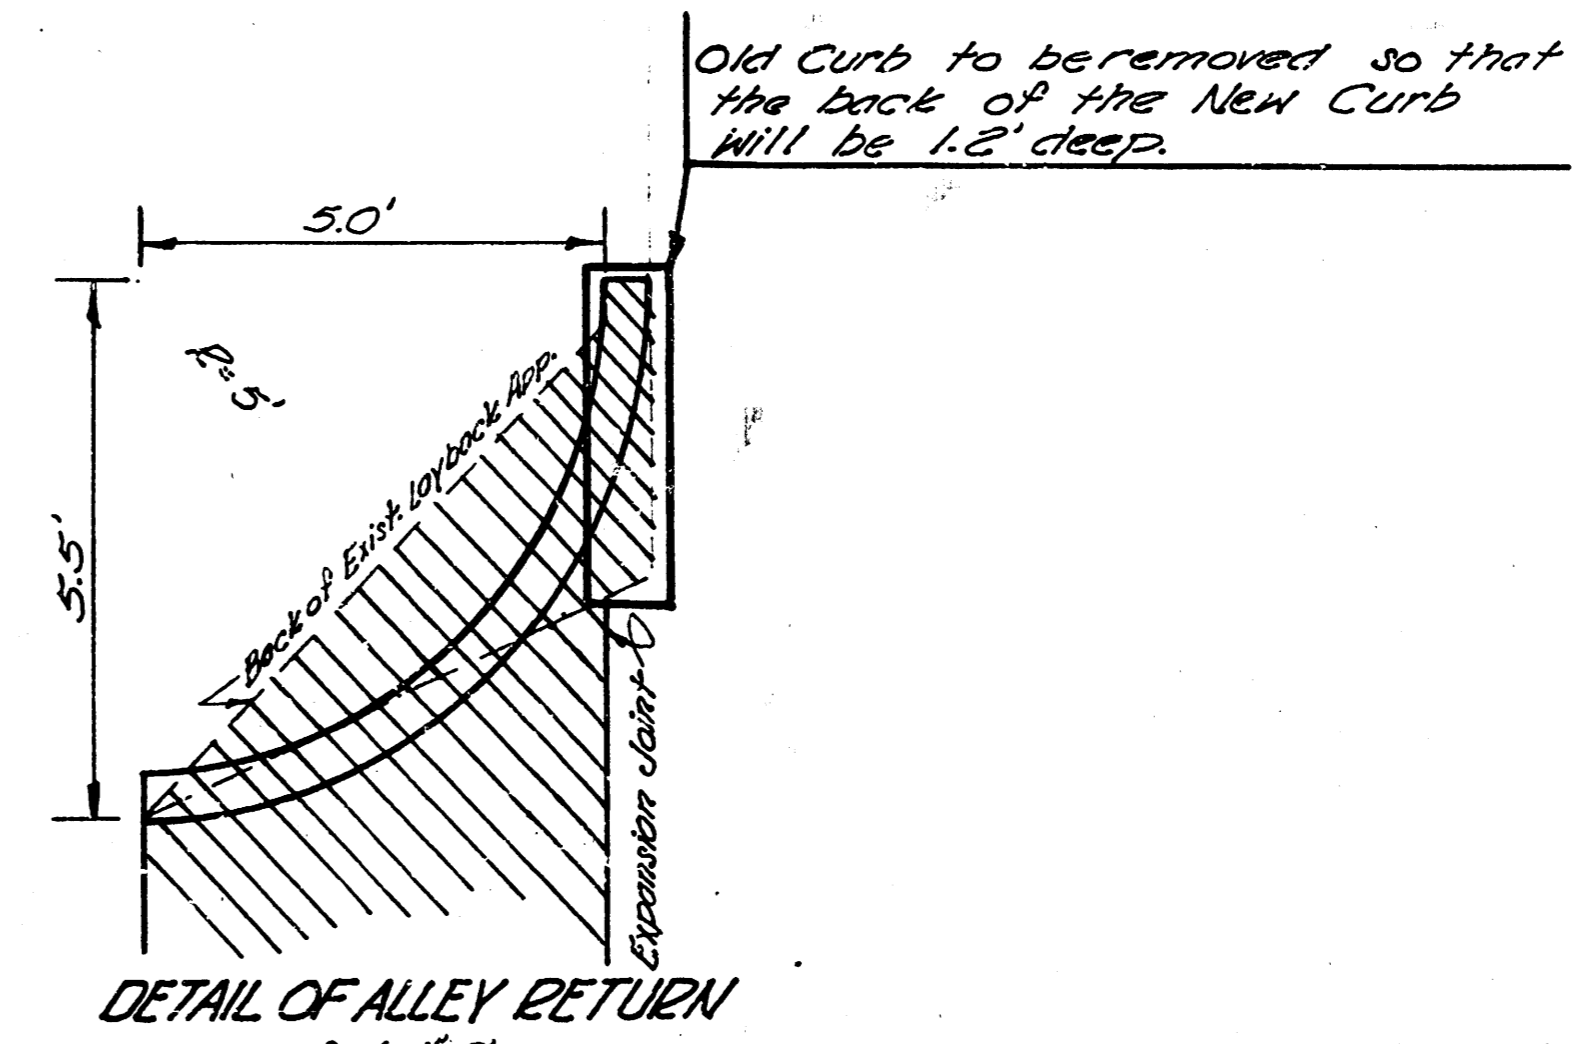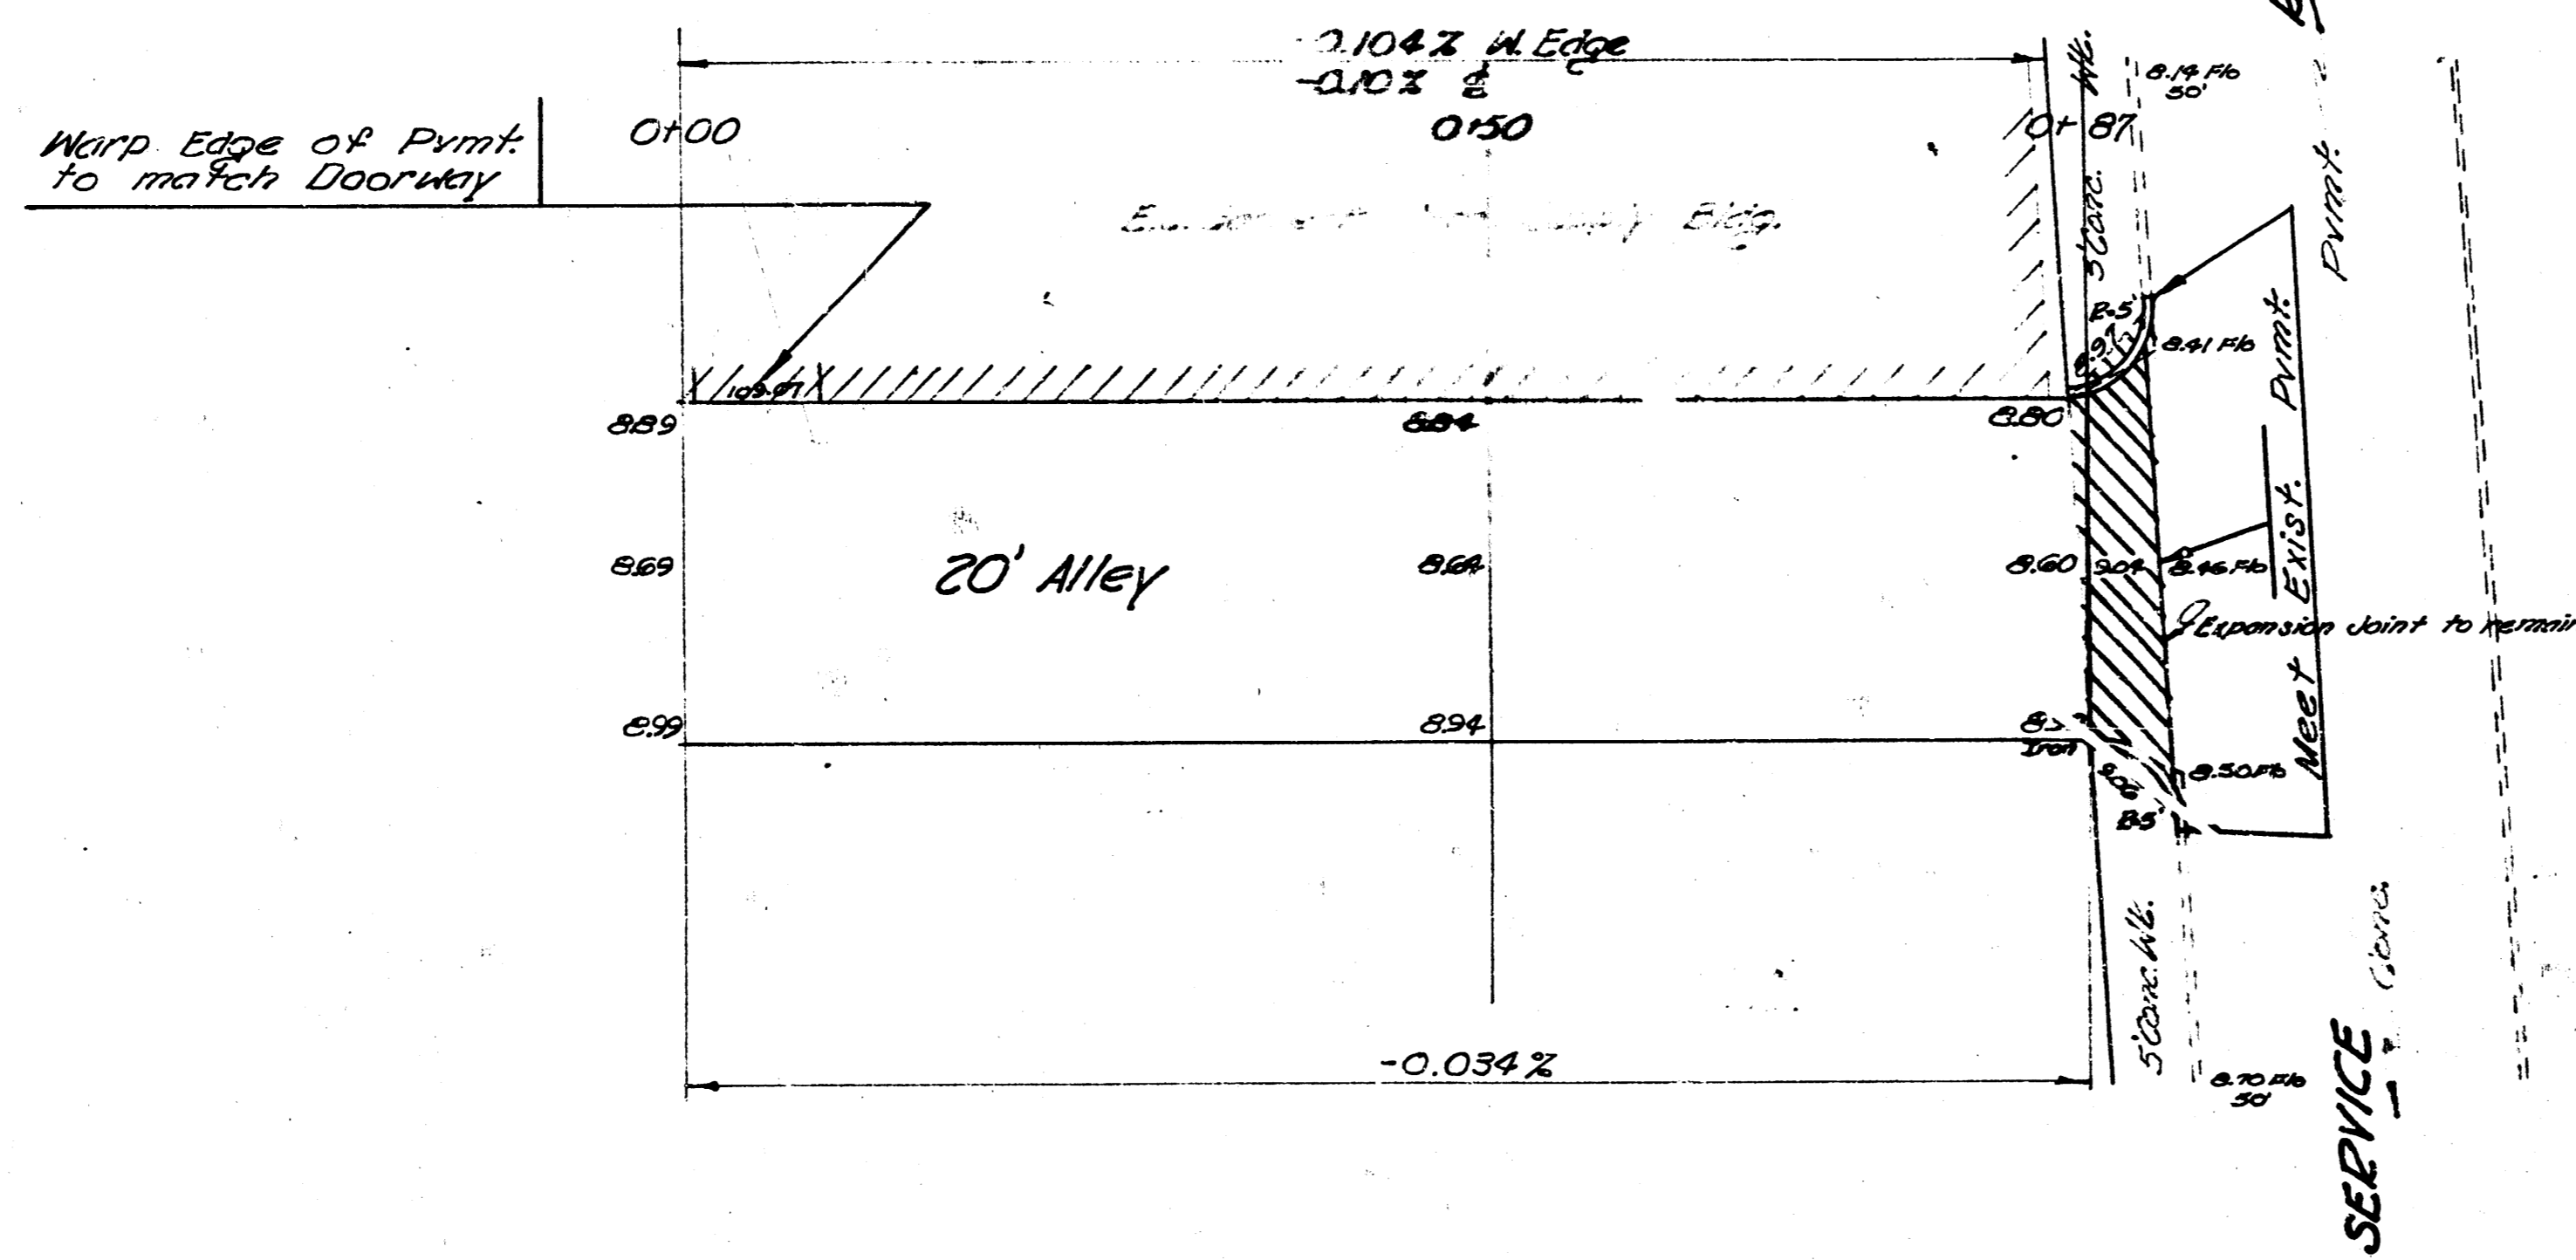


DETAIL OF ALLEY RETURN
 Scale 1/4"

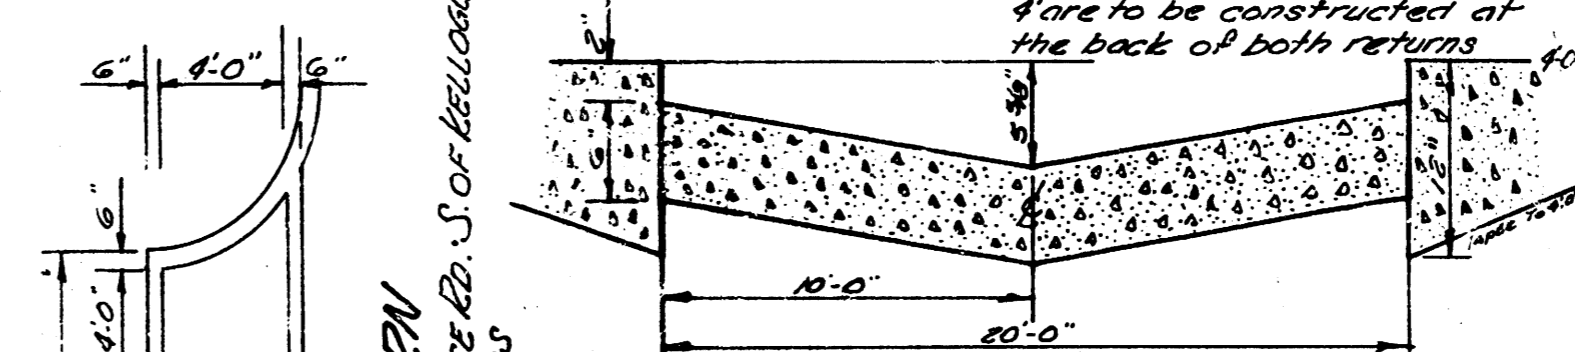

TYPICAL SECTION
 ALLEY PAVEMENT AT NORTH R.

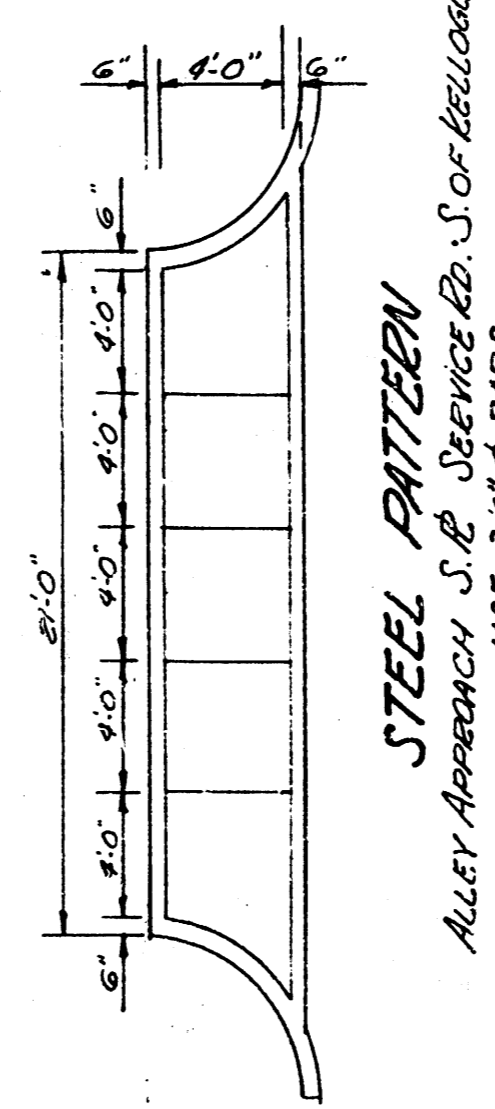

STEEL PATTEEN
 USE 3/4" x 8" BARS
 Scale 1/8"

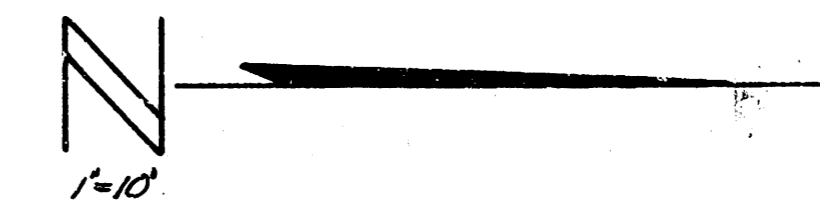

ALLEY S. OF KELLOGG
 85' S. OF SEE. RD. N. TO THE S. R. OF KELLOGG
 BETWEEN WASHINGTON & IDA
 6" CONC. PMT. 20' WIDE

CITY OF WICHITA, KANS.

B.E. SMITH
 May 1953

CITY ENGINEER
 PRIVATE