

B.M. 10922 "X" on Bl. W. E. N.E. Cor. Wabash & 1st
 B.M. 10941 "20 SPIKE" N.S. P.P. N.L. Alley N. of Douglas, E.L. Wabash
 B.M. 11047 N.E. Cor. SWN Base 12' S. of S.L. Alley 3' Bl. of W. (New)

CHAINING E. ON E



2171
 2172
 2173

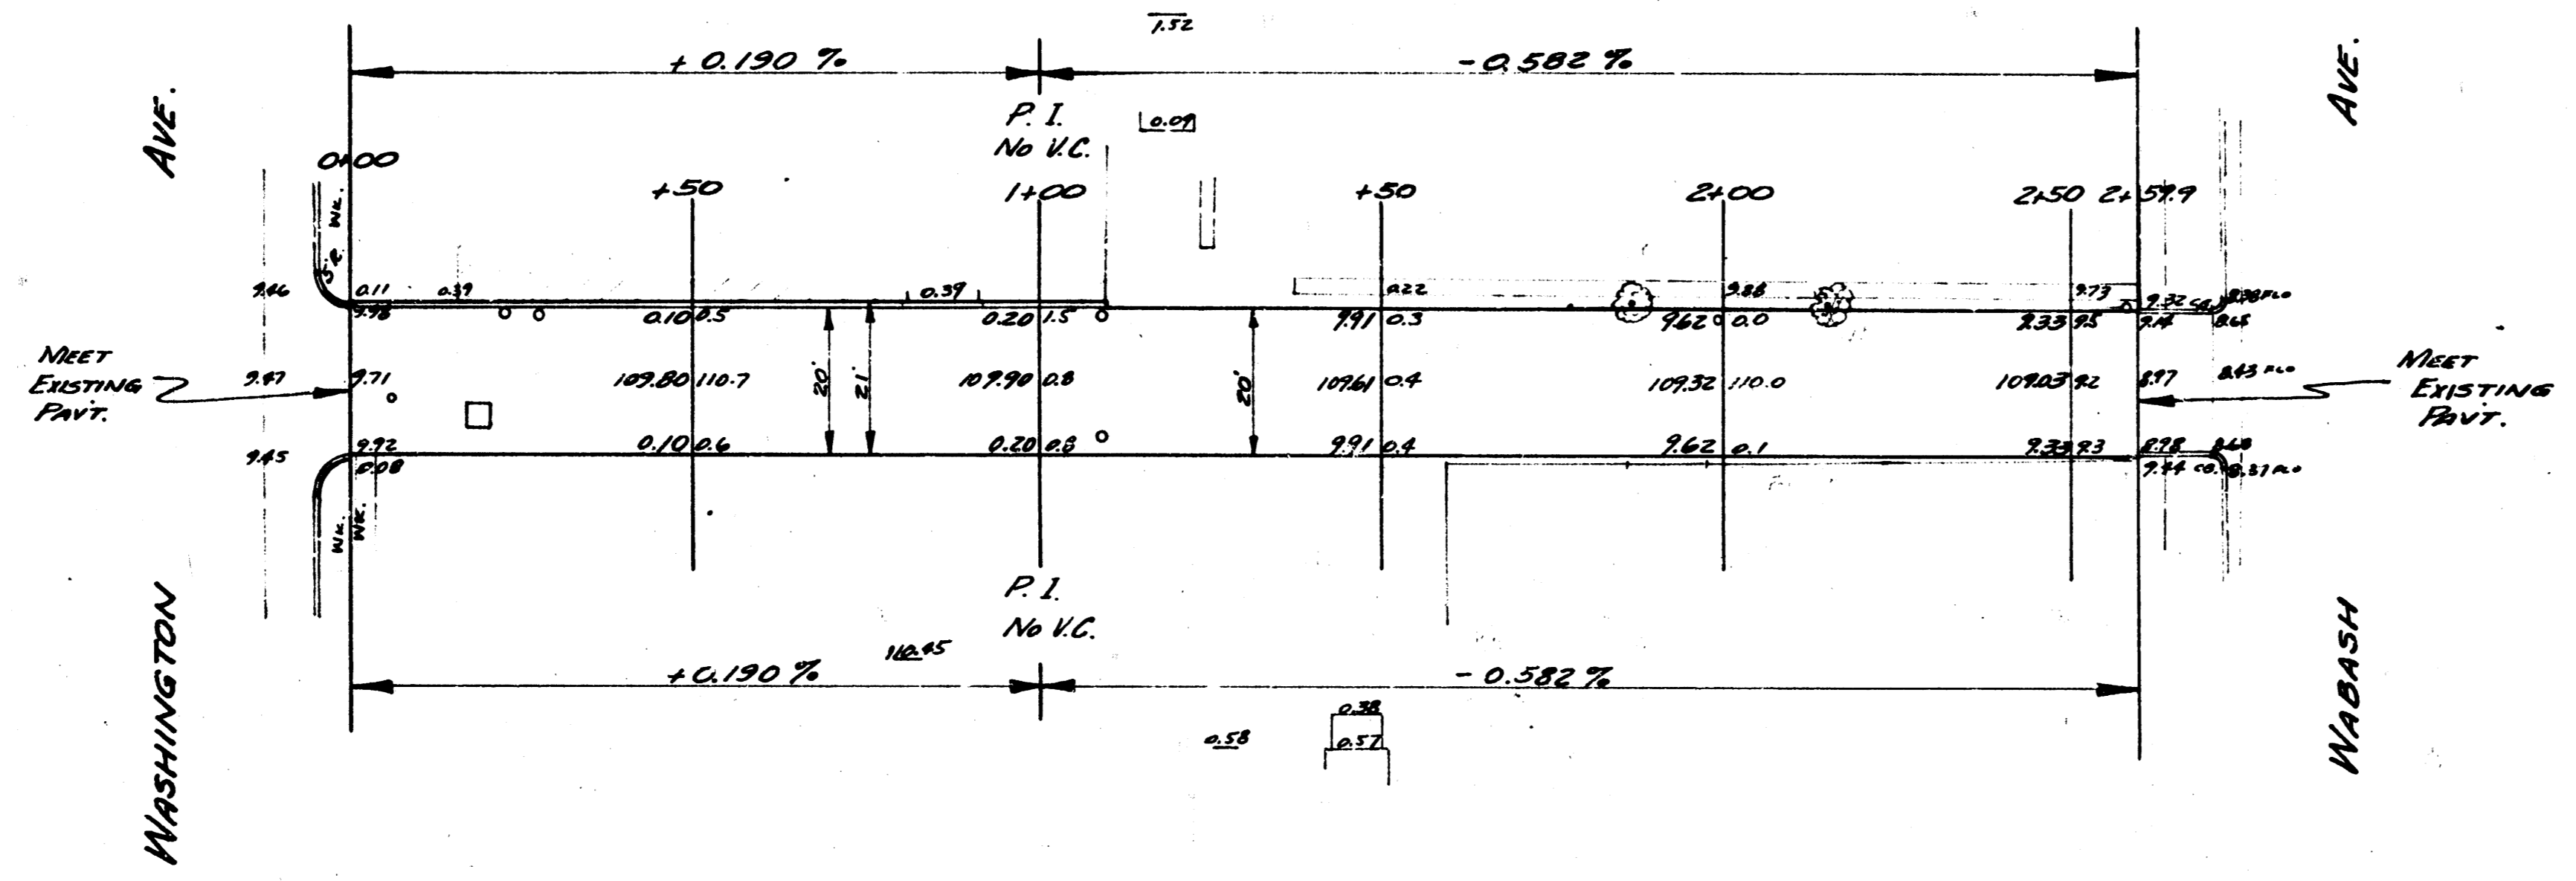

Checked
 Drawn
 Excavated
 City Engineer

ALLEY N. OF DOUGLAS
 E.L. WASHINGTON TO W.L. WABASH
 7" CONC. - 20'
 CITY OF WICHITA, KANSAS
 B. E. SMITH - CITY ENGINEER
 JUNE, 1953 PROJ. C 13-97



11