


B.M. 177.64 Top thimble to Oliver, S.L. 3rd St.
 B.M. 178.77 "A" in Allen top ab. ret. S.S. Drive Ho # 428 N. River

NOTE: N.L. of alley is base line

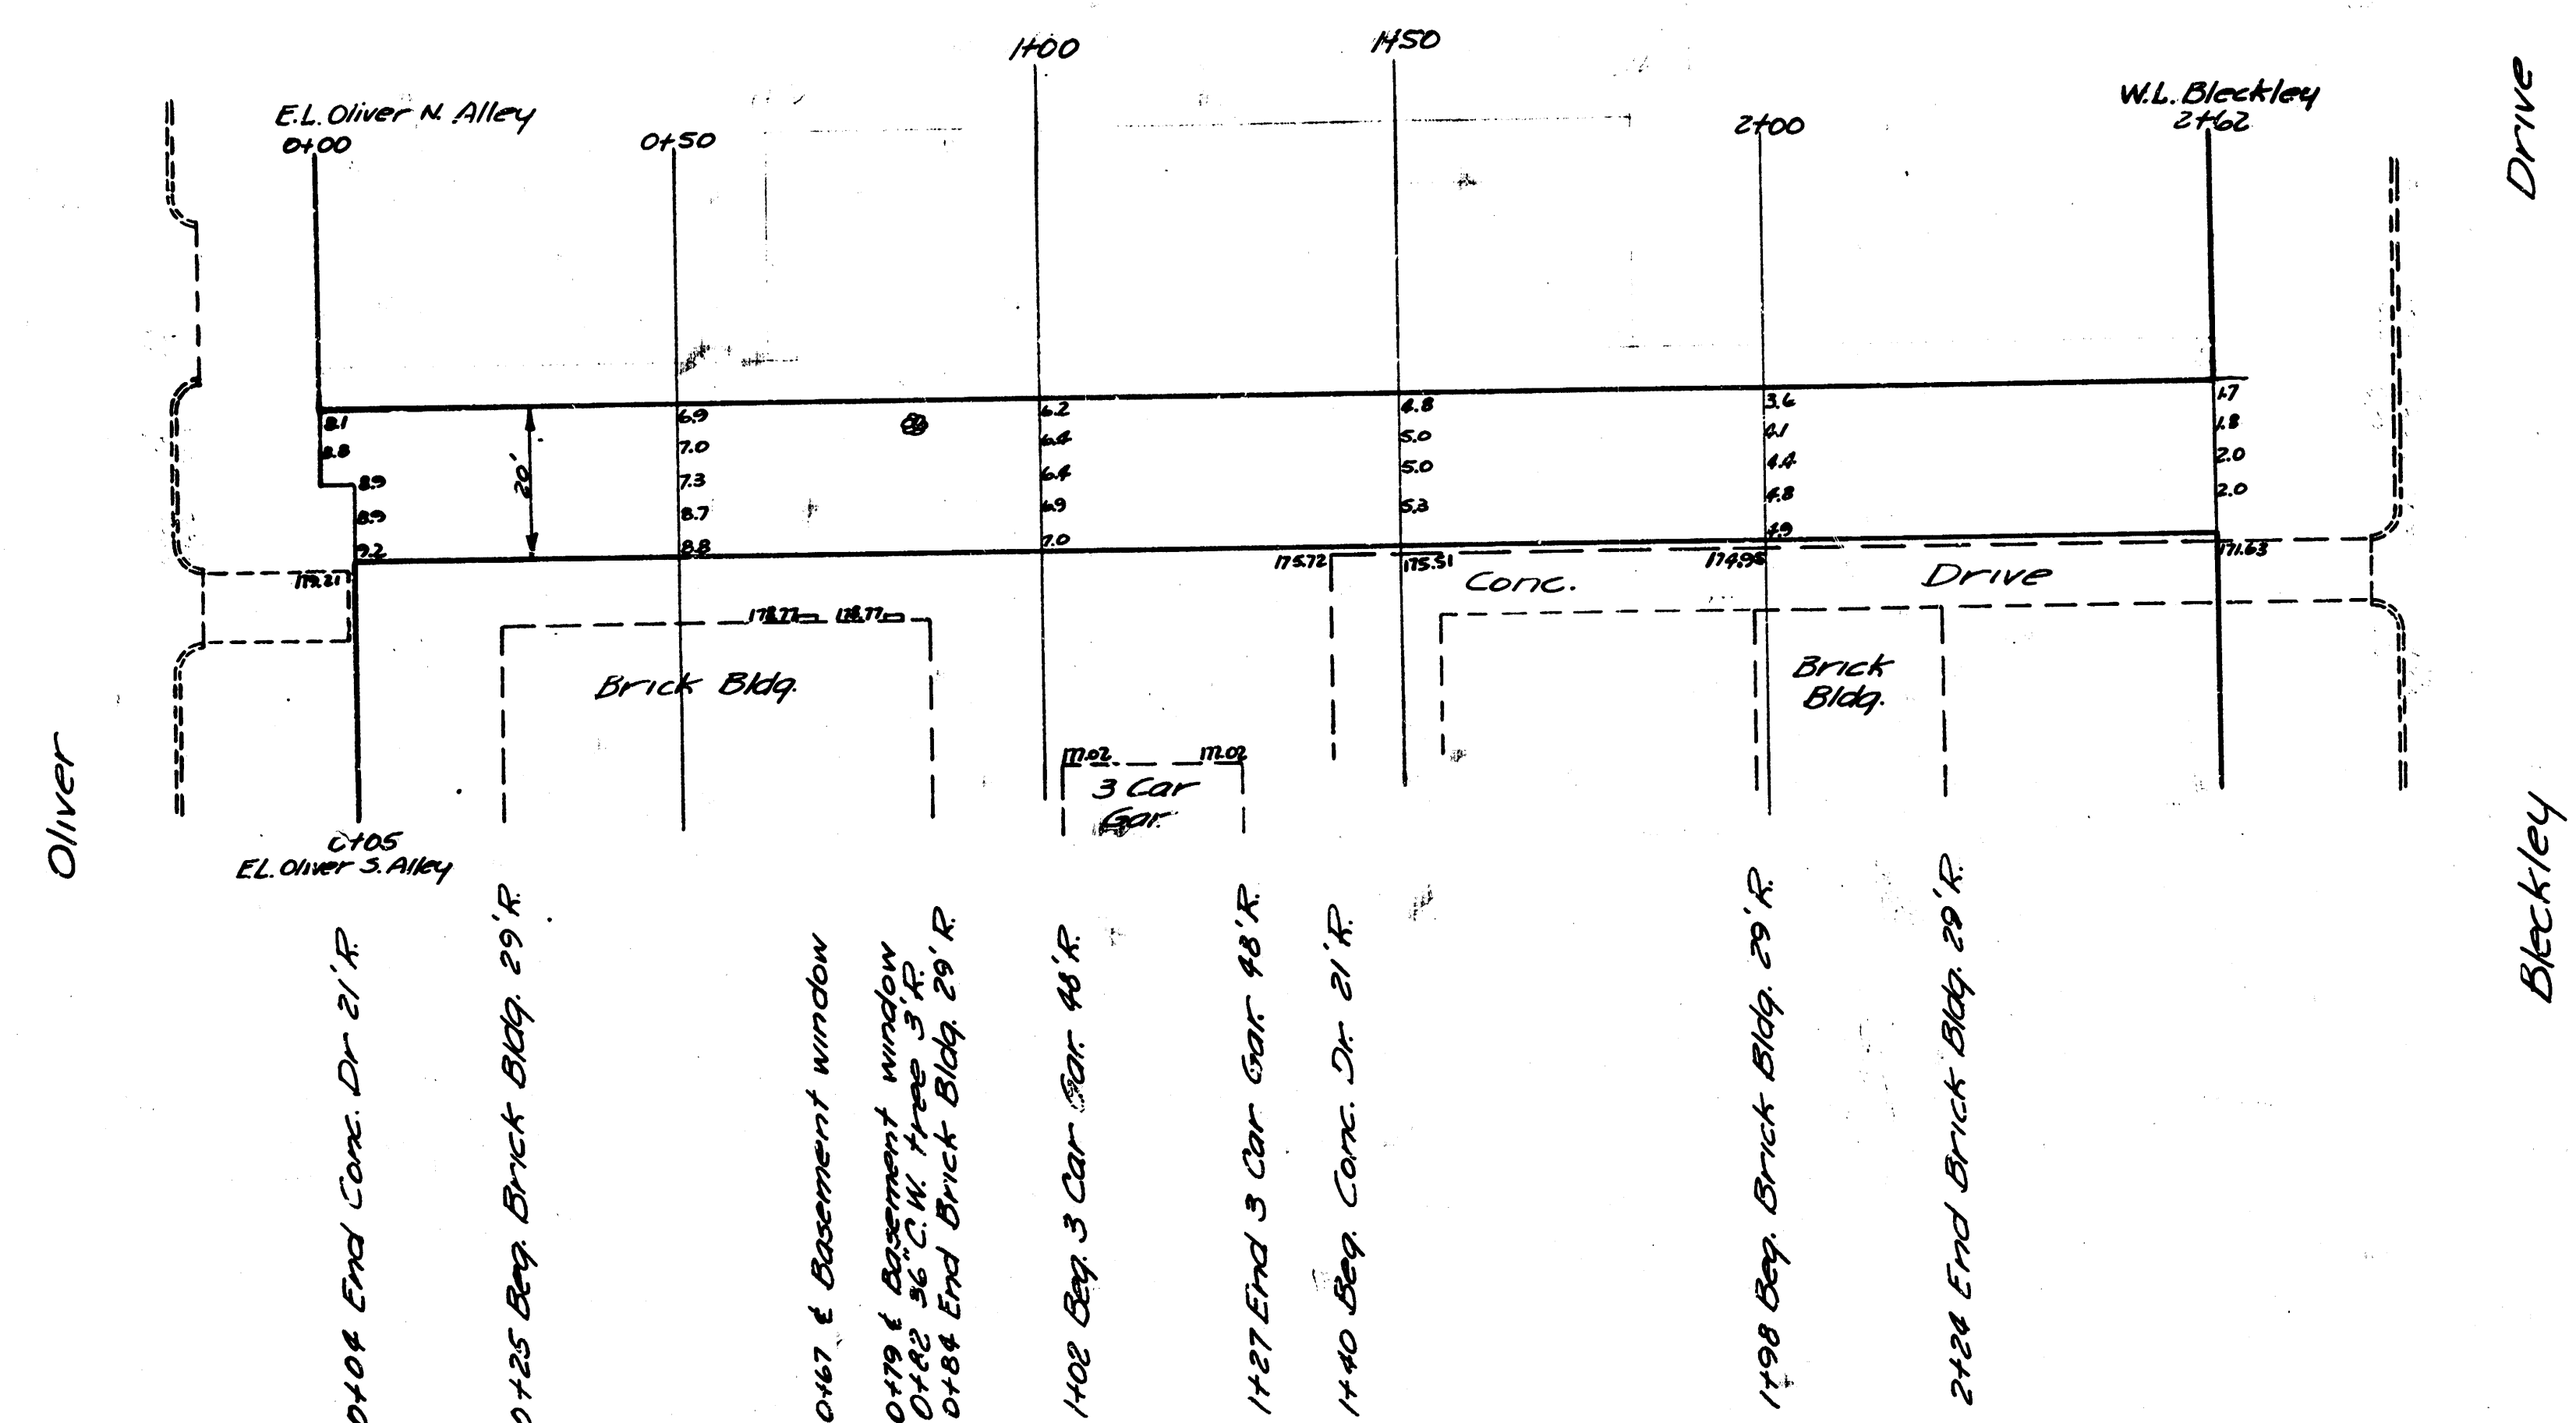

Posting of plat
 Allen Co. vs. Central Ave.
 EL Oliver to WL Blackley Dr.
 Private Contract Kroger Stores

1949