



B.M. 11455 "B" in Bulla & Co. back work N.W. corner Indiana & 10th

Stationing on E.

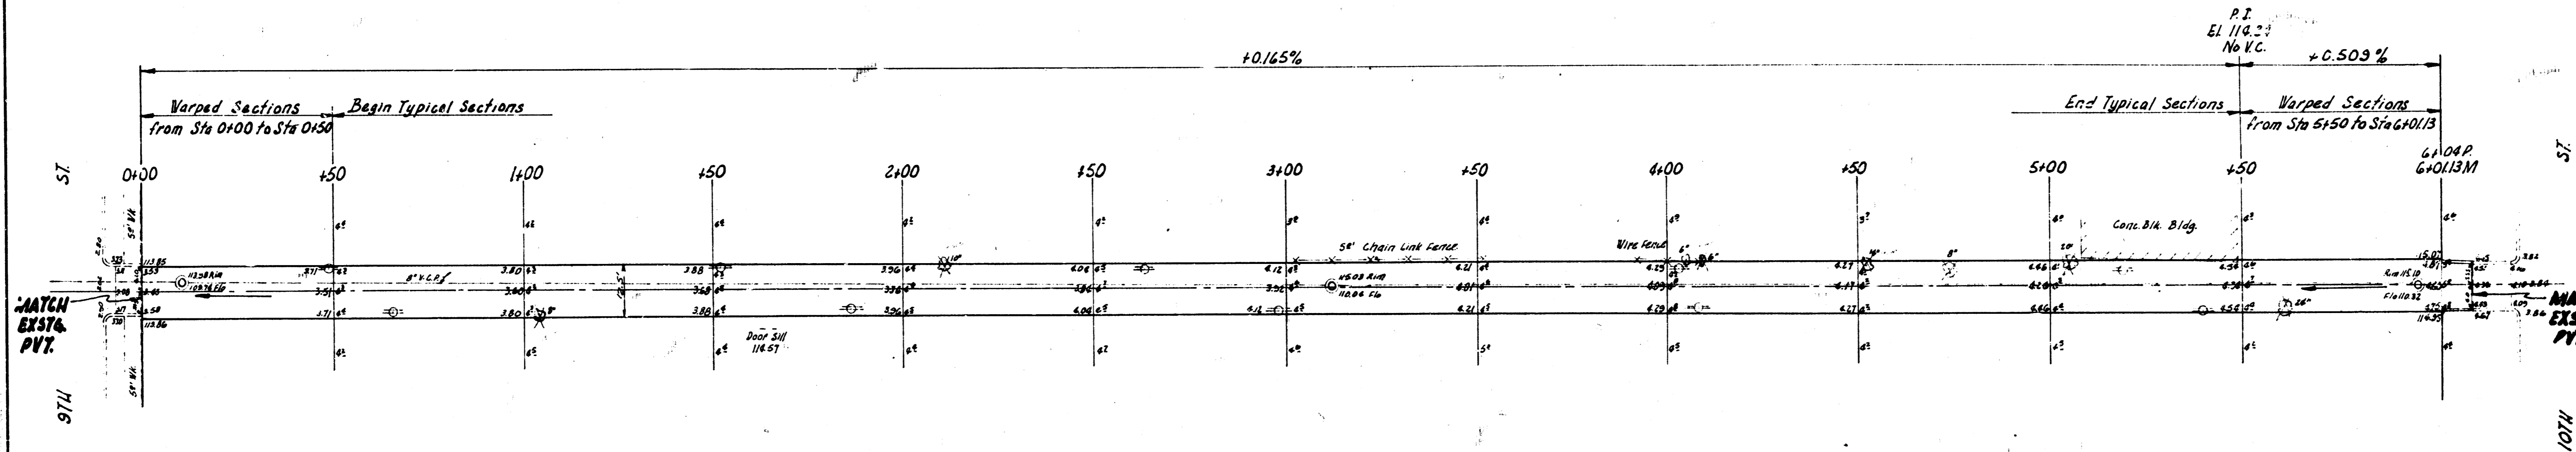


Match
Exstg.
Pvt.
H/16

Match
Exstg.
Pvt.
H/16

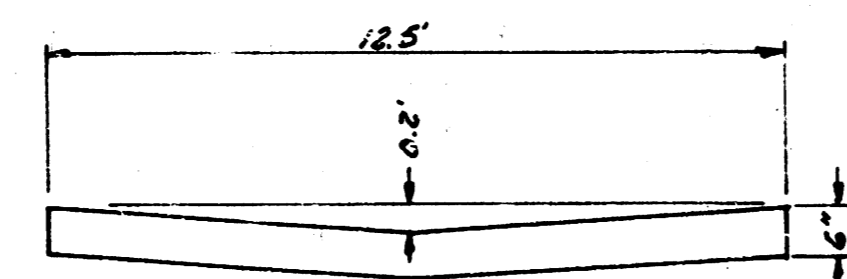

TYPICAL SECTION STA 0+50 TO STA 5+50
NOT TO SCALE

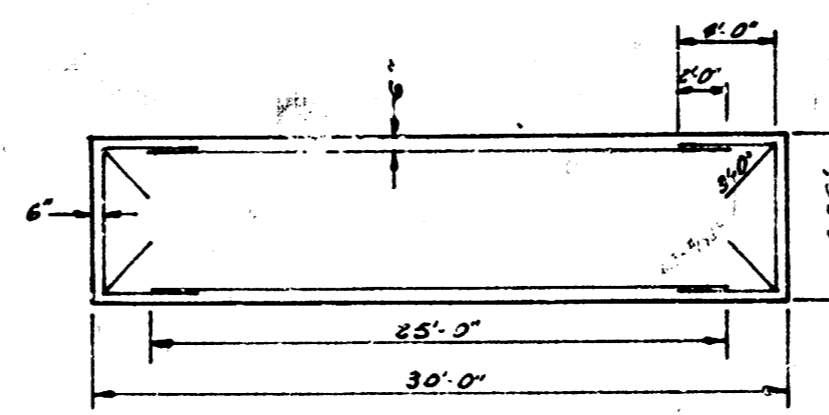

STEEL PATTERN
NOT TO SCALE



ALLEY E. OF OHIO
N.L. 9TH - S.L. 10TH
12.5' - 6" CONC.
CITY OF WICHITA, KANS.
B.E. SMITH CITY ENGINEER
APRIL 1956 PROJ. C15-208