



B.M. 106.43 X WIND BOT STEP CHURCH NE COR LUM & KELLOGG

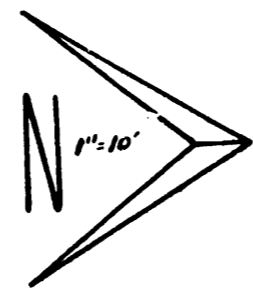

AVENUE
KELLOGG

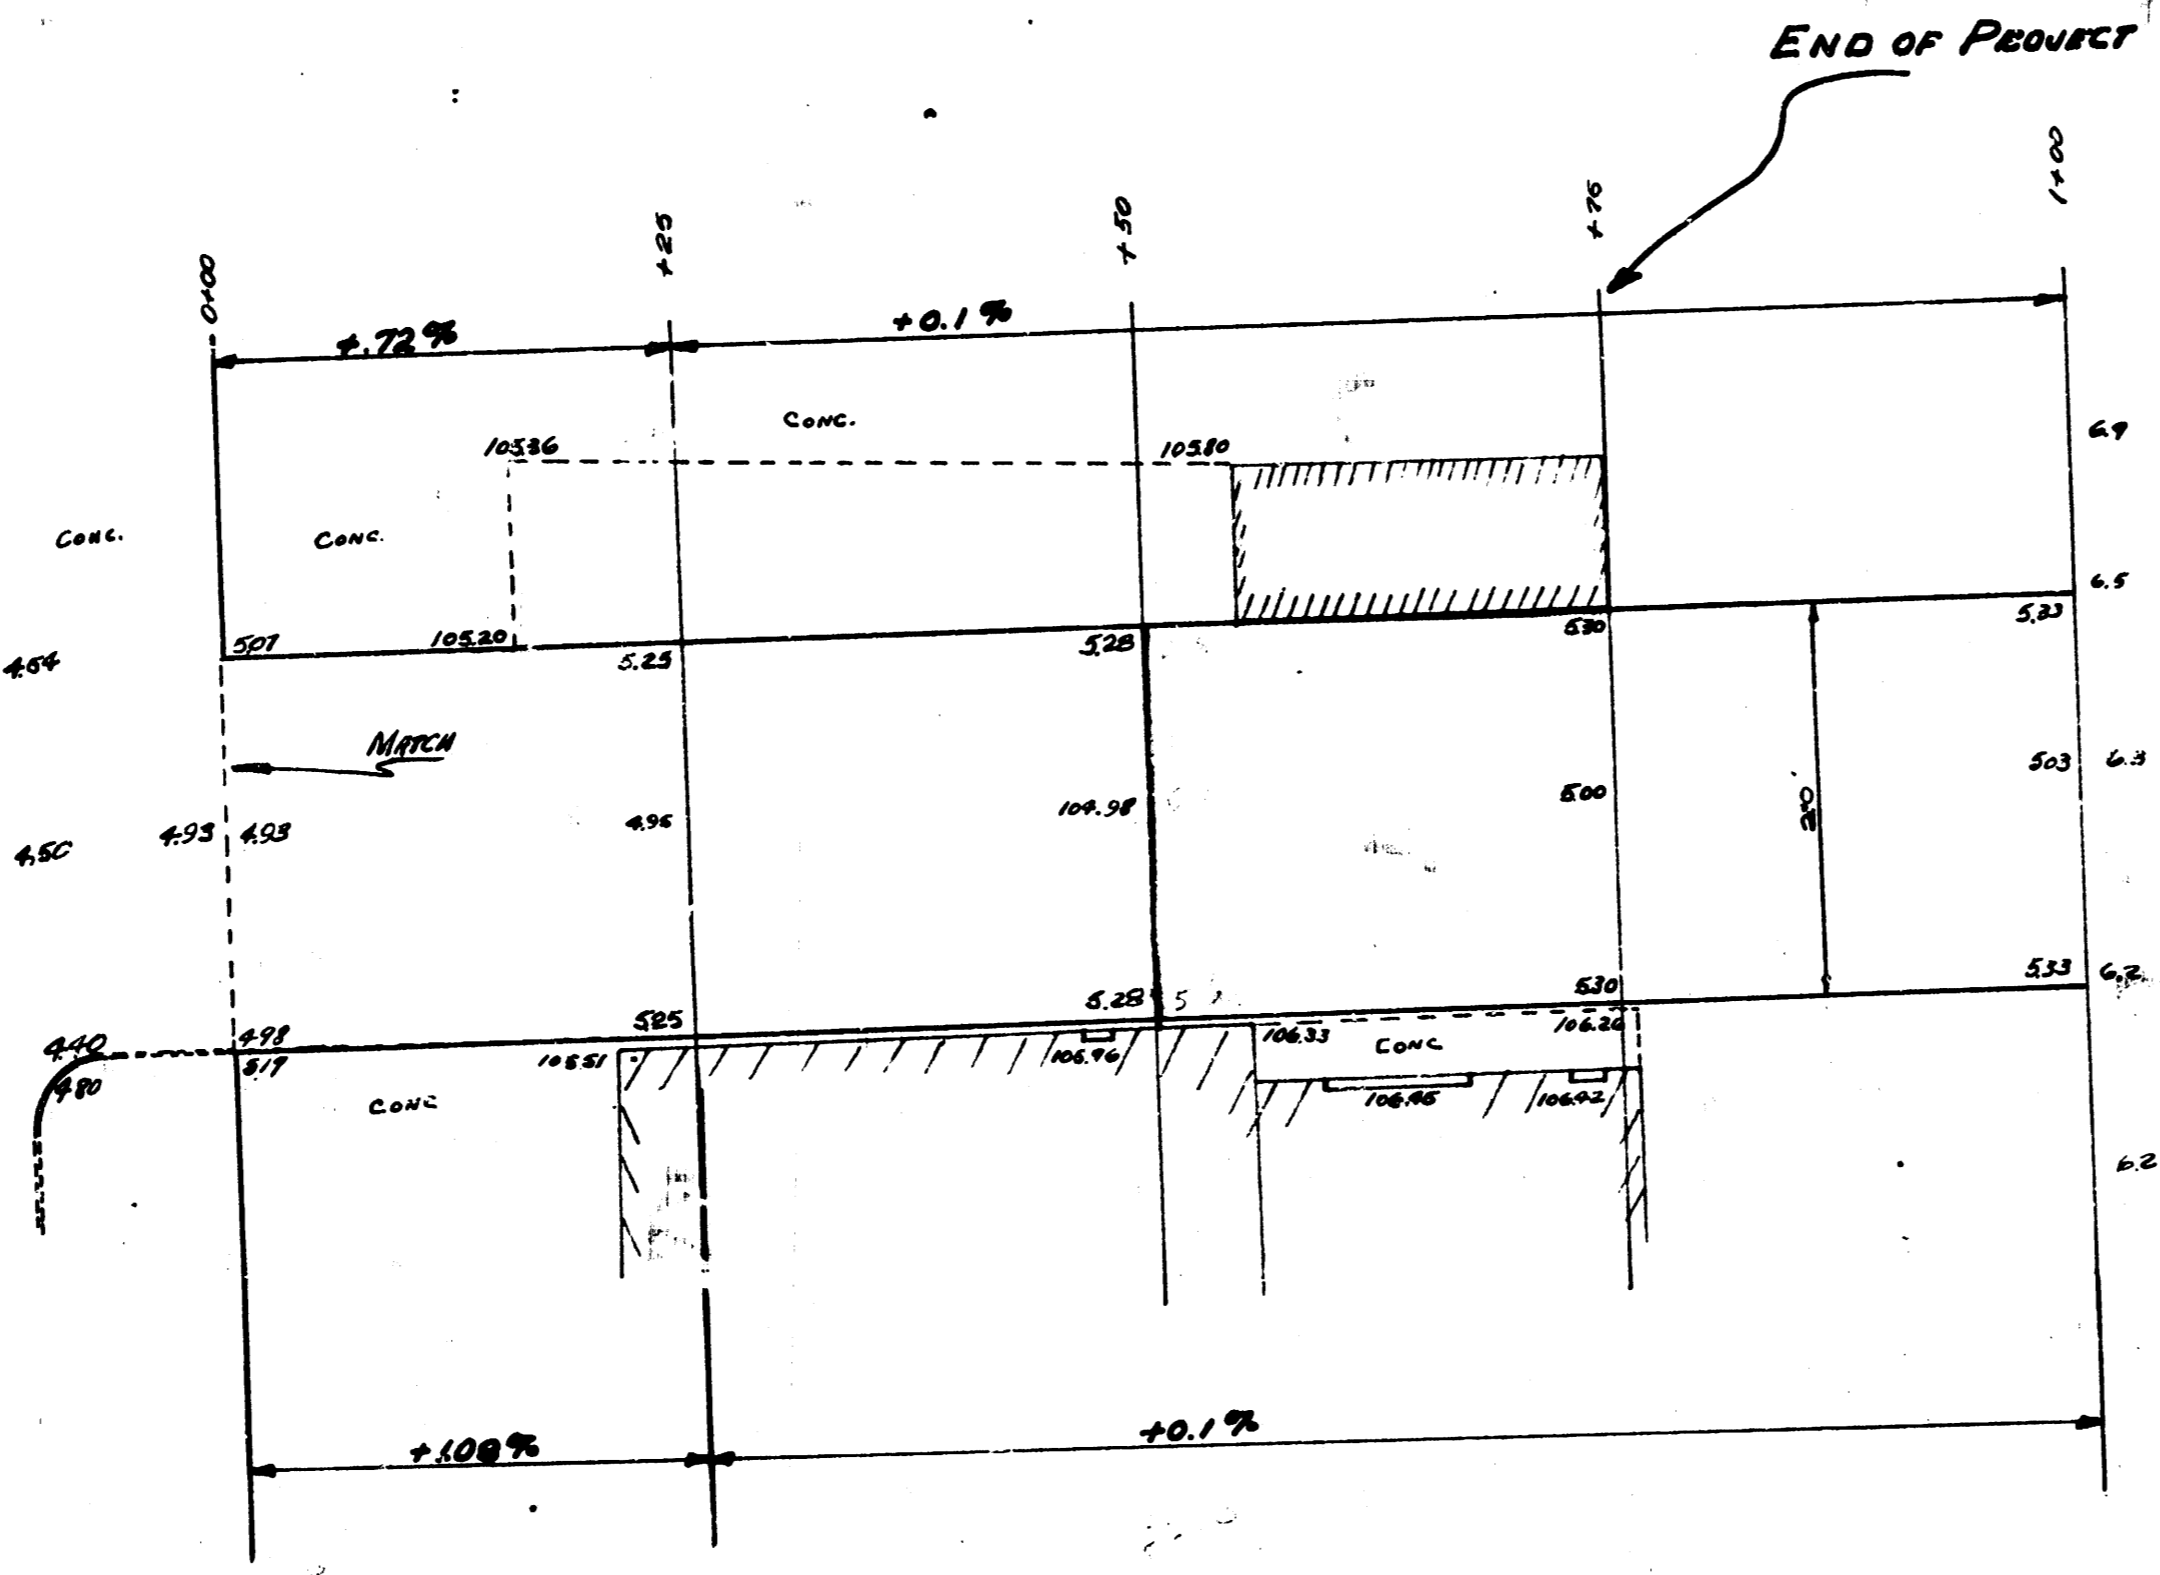

227
1755
25

ALLEY BET. GREENWOOD & ELLIS
NL KELLOGG 75' N
7" CONC. - 20'
CITY OF WICHITA KANSAS
L.K. WHITE CITY ENGINEER
APR. 1952 PRIVATE JOB