

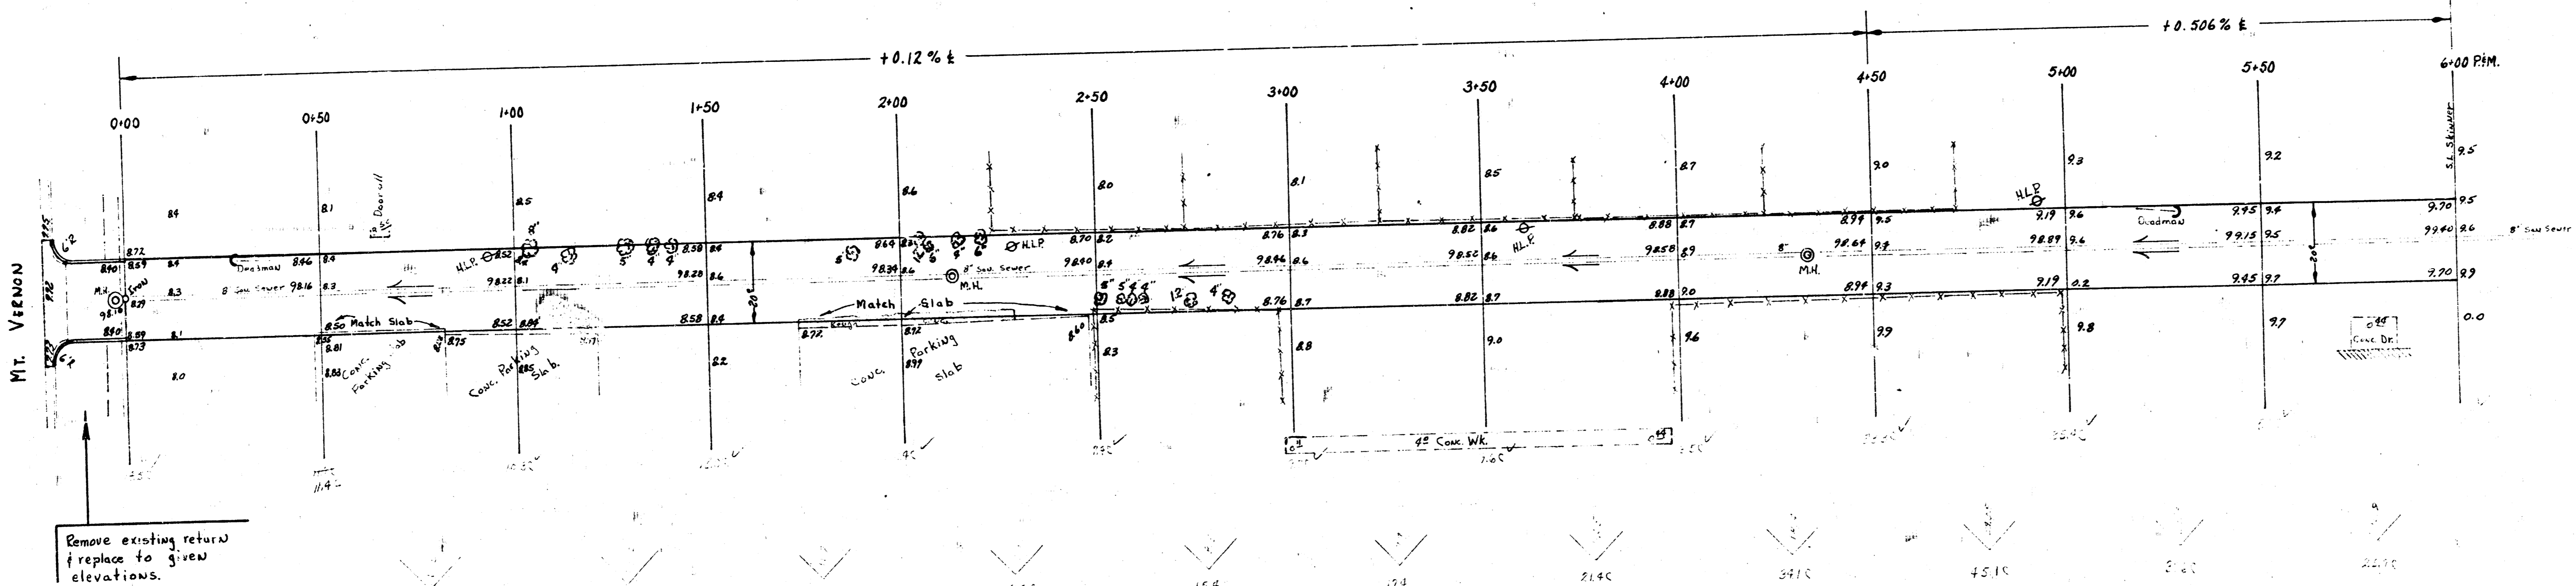



B.M. 98.71 "G" in Globe top c.b. S.S. Mt. Vernon 4th W. of W.L. Greenwood So.
 B.M. 99.40 Step bench N.S. H.L.P. S.E. Skinner & Greenwood

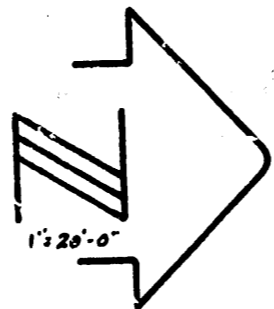

Remove existing return
 & replace to given
 elevations.

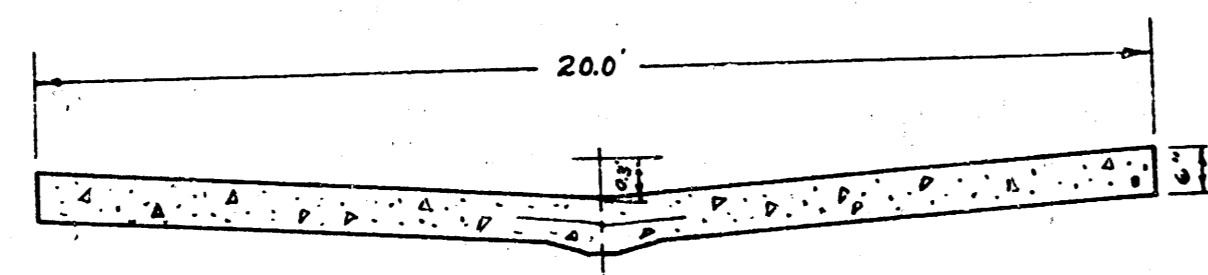

TYPICAL SECTION
 (Exception At Warped Sections)
 No Scale

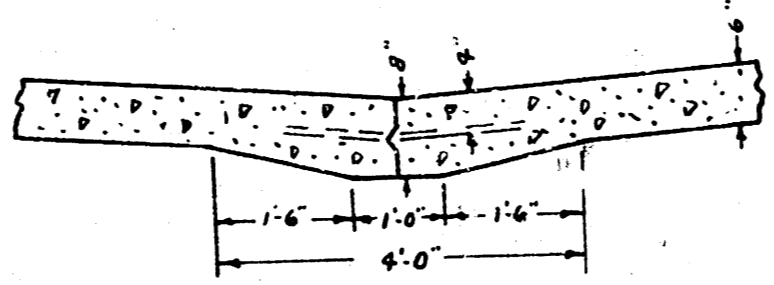

DETAIL OF MASTIC KEY JOINT

No Scale

PROP. EXCAVATION

3017' 0" 1/4" Cut
 3012' 0" 1/4" Cut



ALLEY
 BET. GREENWOOD & HYDRAULIC
 MT. VERNON to SKINNER
 20" CONC-6"
 CITY OF WICHITA, KANSAS
 B.E. SMITH CITY ENGINEER
 DATE: SEPT. 1958 PROJ. NO. C18-III

10 T 5 10