


BM = 99.34 Step bench S.S. H.L.P. North East BLAKE and K-15  
 B.M. = 98.02 Bolt W. Side H.L.P. 160' N. of N.L. PAWNEE W. Side HYDRAULIC


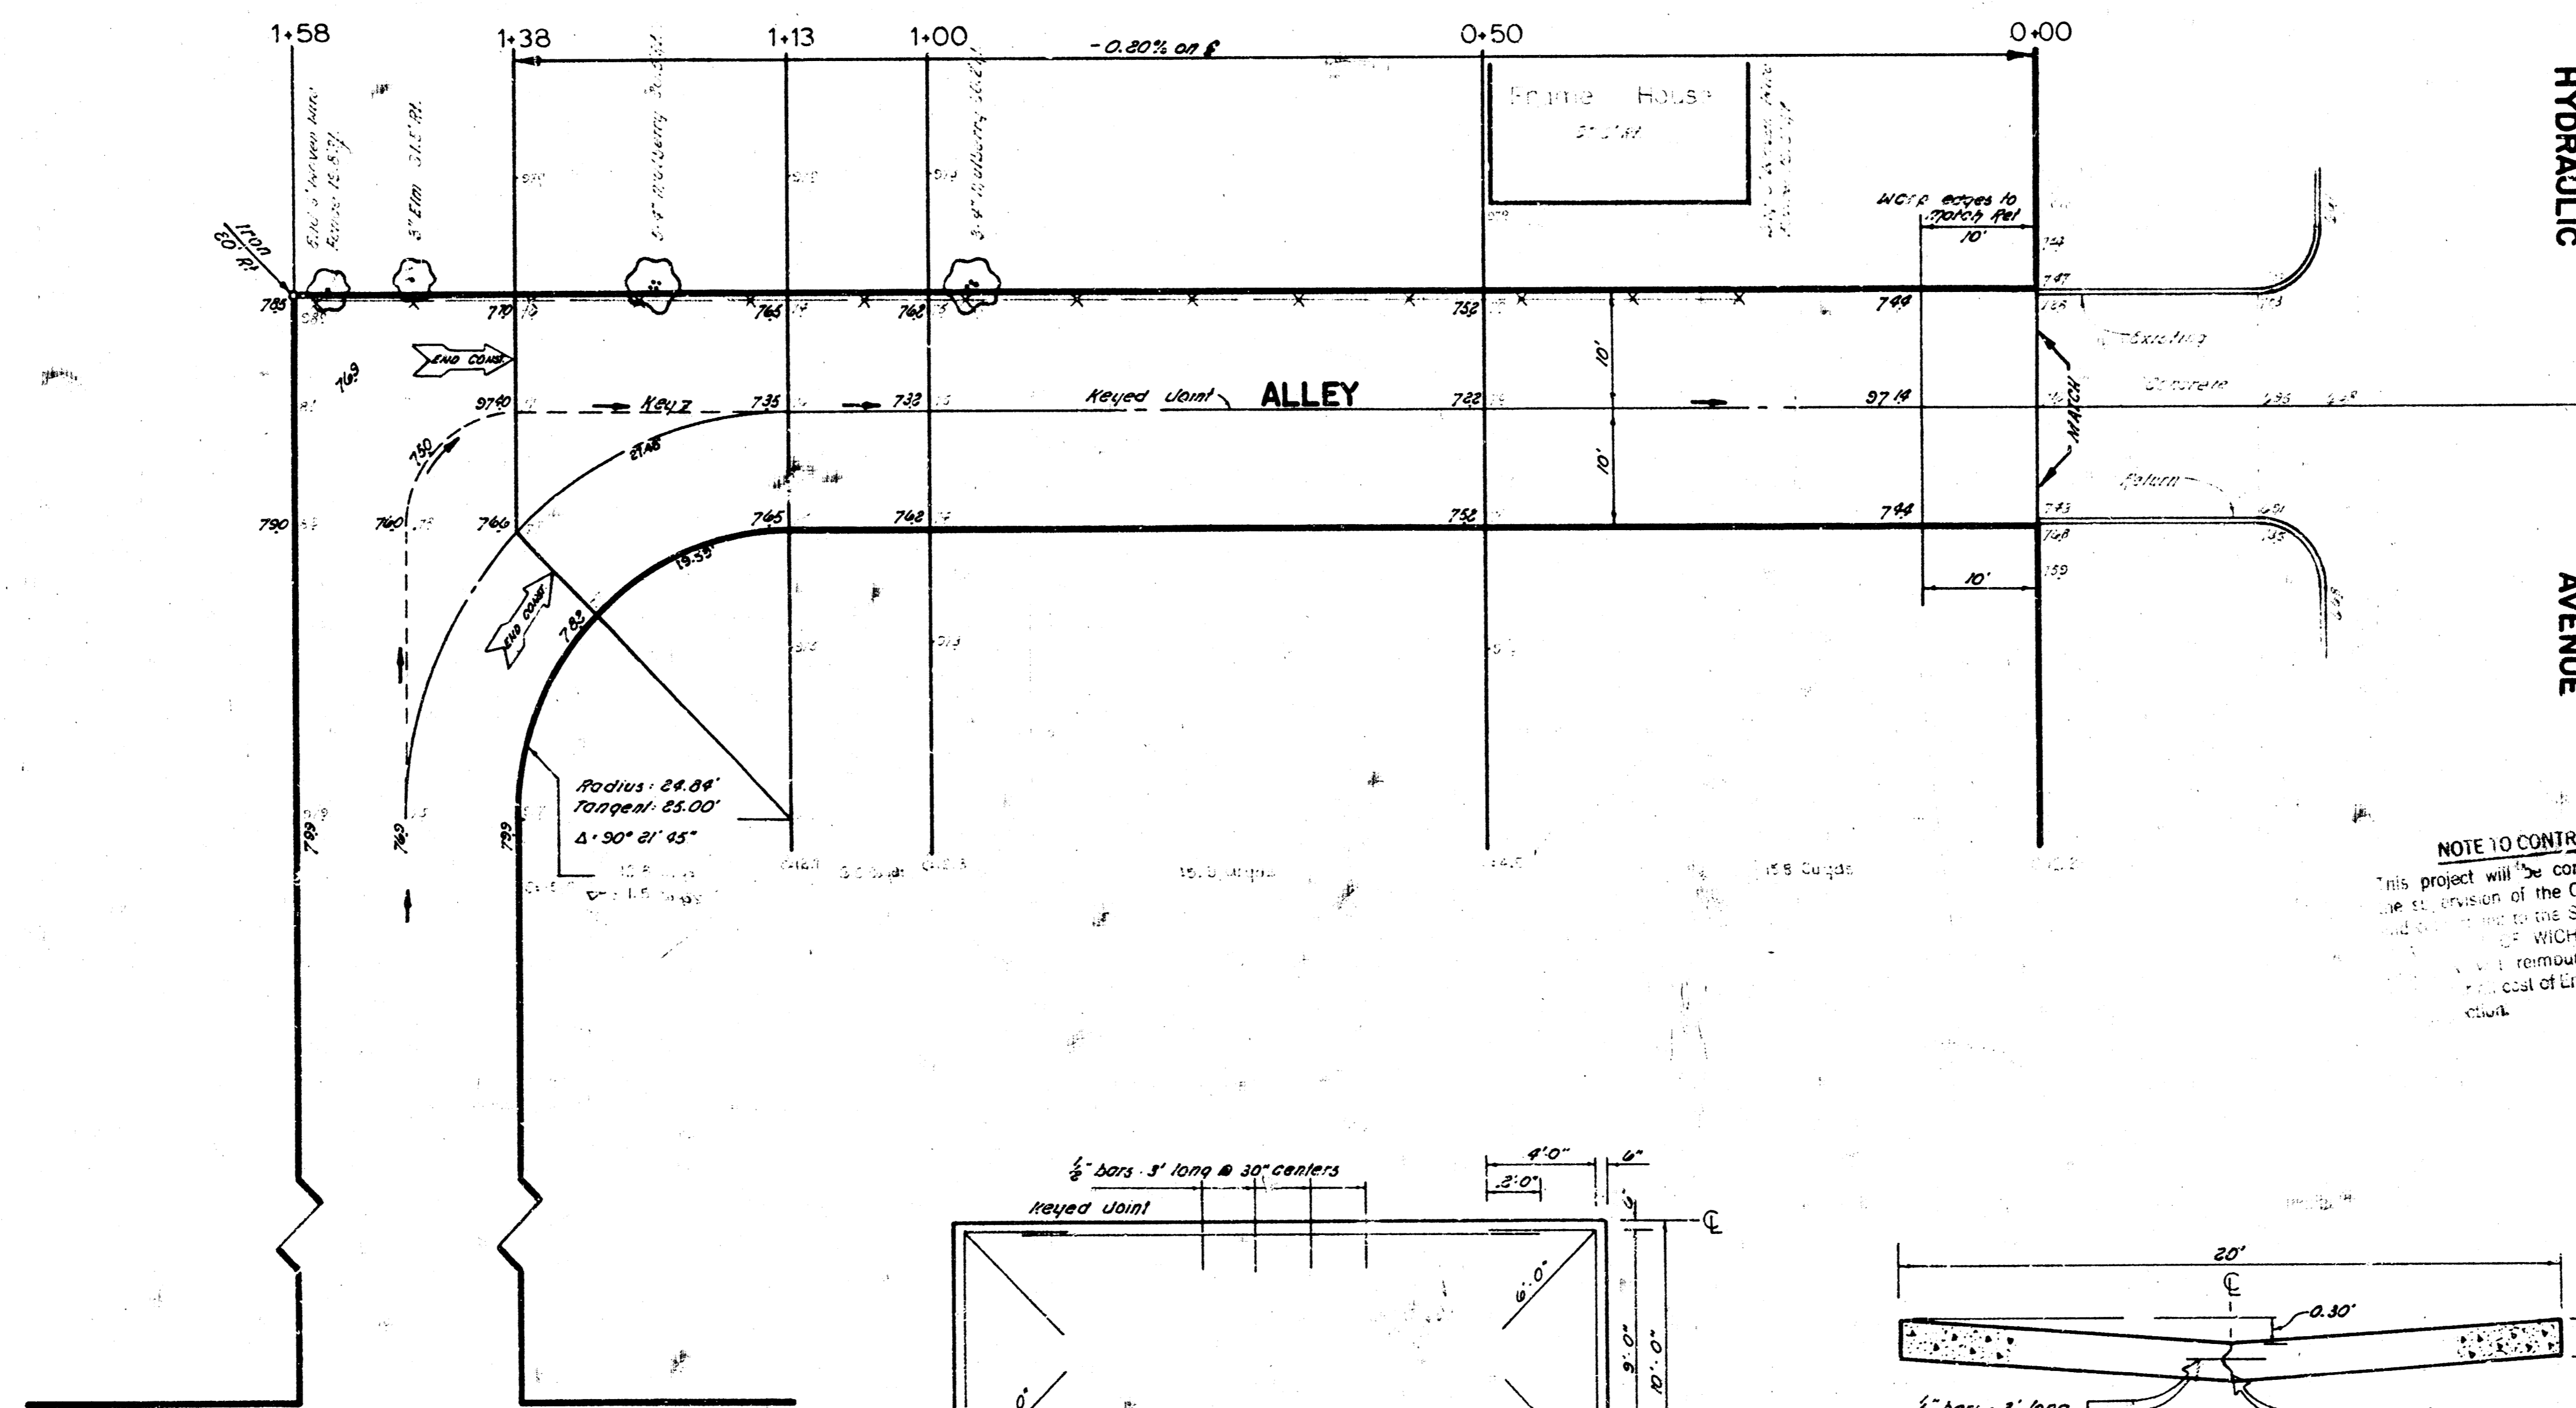


Base Line is on South Line of Alley



LIST OF QUANTITIES	
ITEM	QUANTITY
7" conc pipe	315' 30" x 24"
Pen steel	1,645' lbs
Keyed joint	138' 7 1/2 feet
Excavation	52' 00 yards
Fence removed	125' 1 1/2 feet

**NOTE TO CONTRACTOR**  
 This project will be constructed under the supervision of the CITY ENGINEER and shall conform to the SPECIFICATIONS and CONDITIONS of WICHITA. The CONTRACTOR shall reimburse the City of WICHITA for the cost of Engineering Plans.

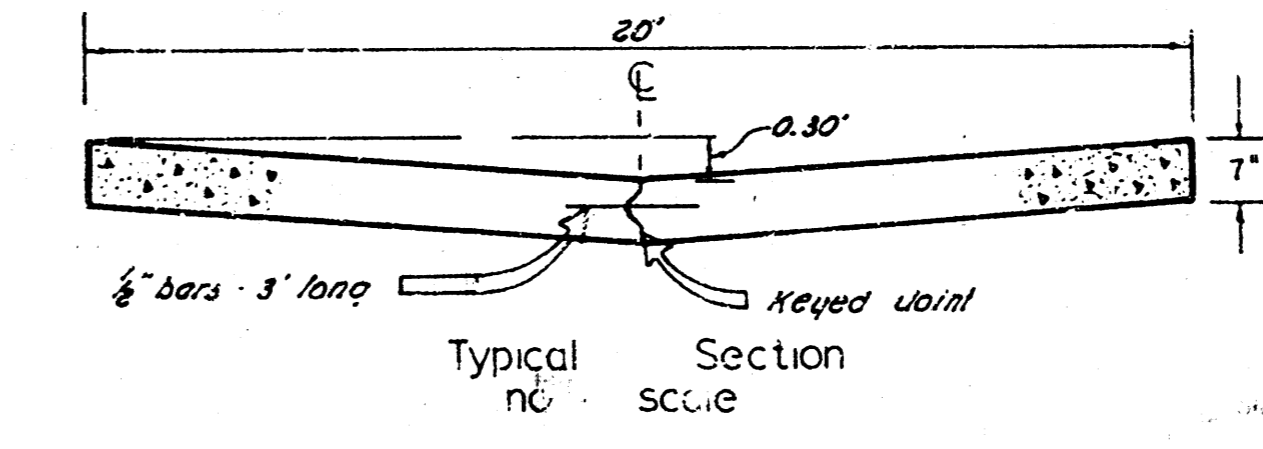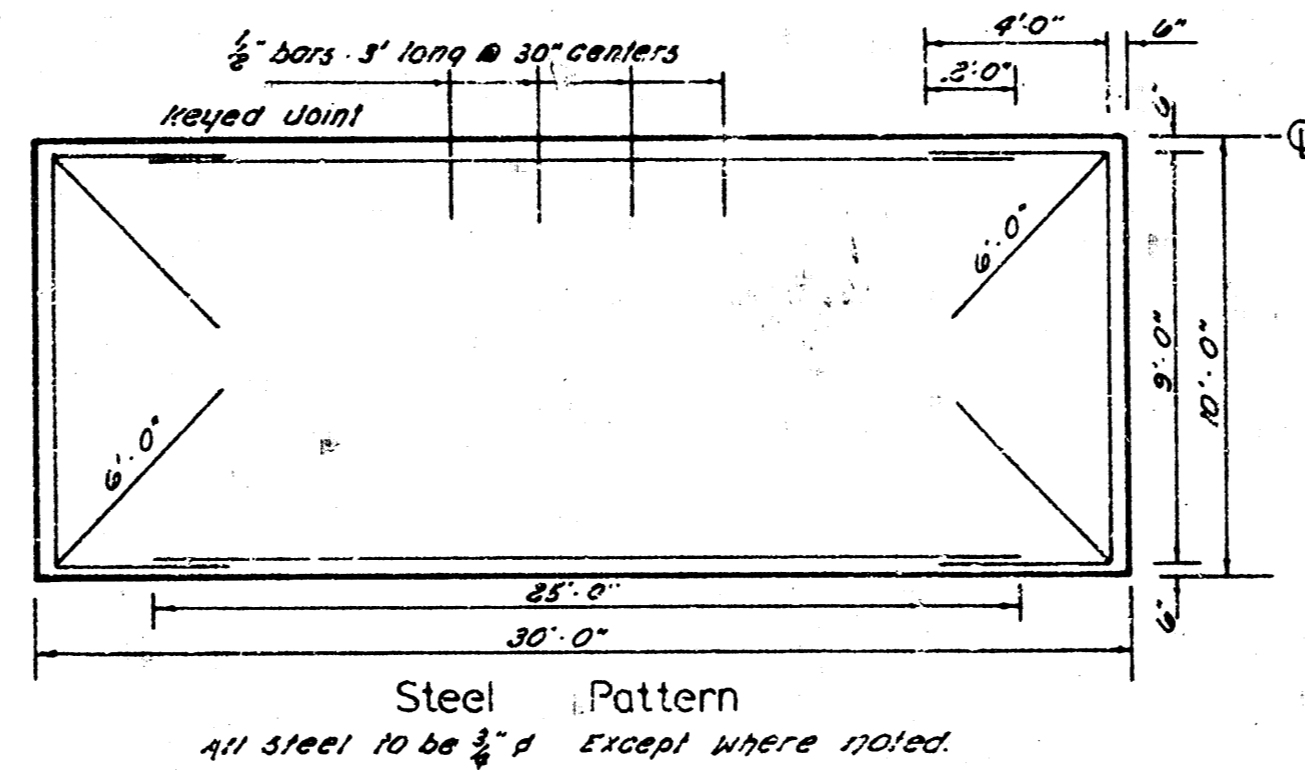

ALLEY North of PAWNEE AVENUE.  
 W.L. HYDRAULIC to E.L. Alley West of HYDRAULIC.  
 20' ——— 7' — CONCRETE  
 CITY OF WICHITA, KANSAS  
 B.E. Smith City Engineer  
 Date OCT 1948 Private Project

PAWNEE AVENUE  
 HYDRAULIC AVENUE  
 ALLEY