

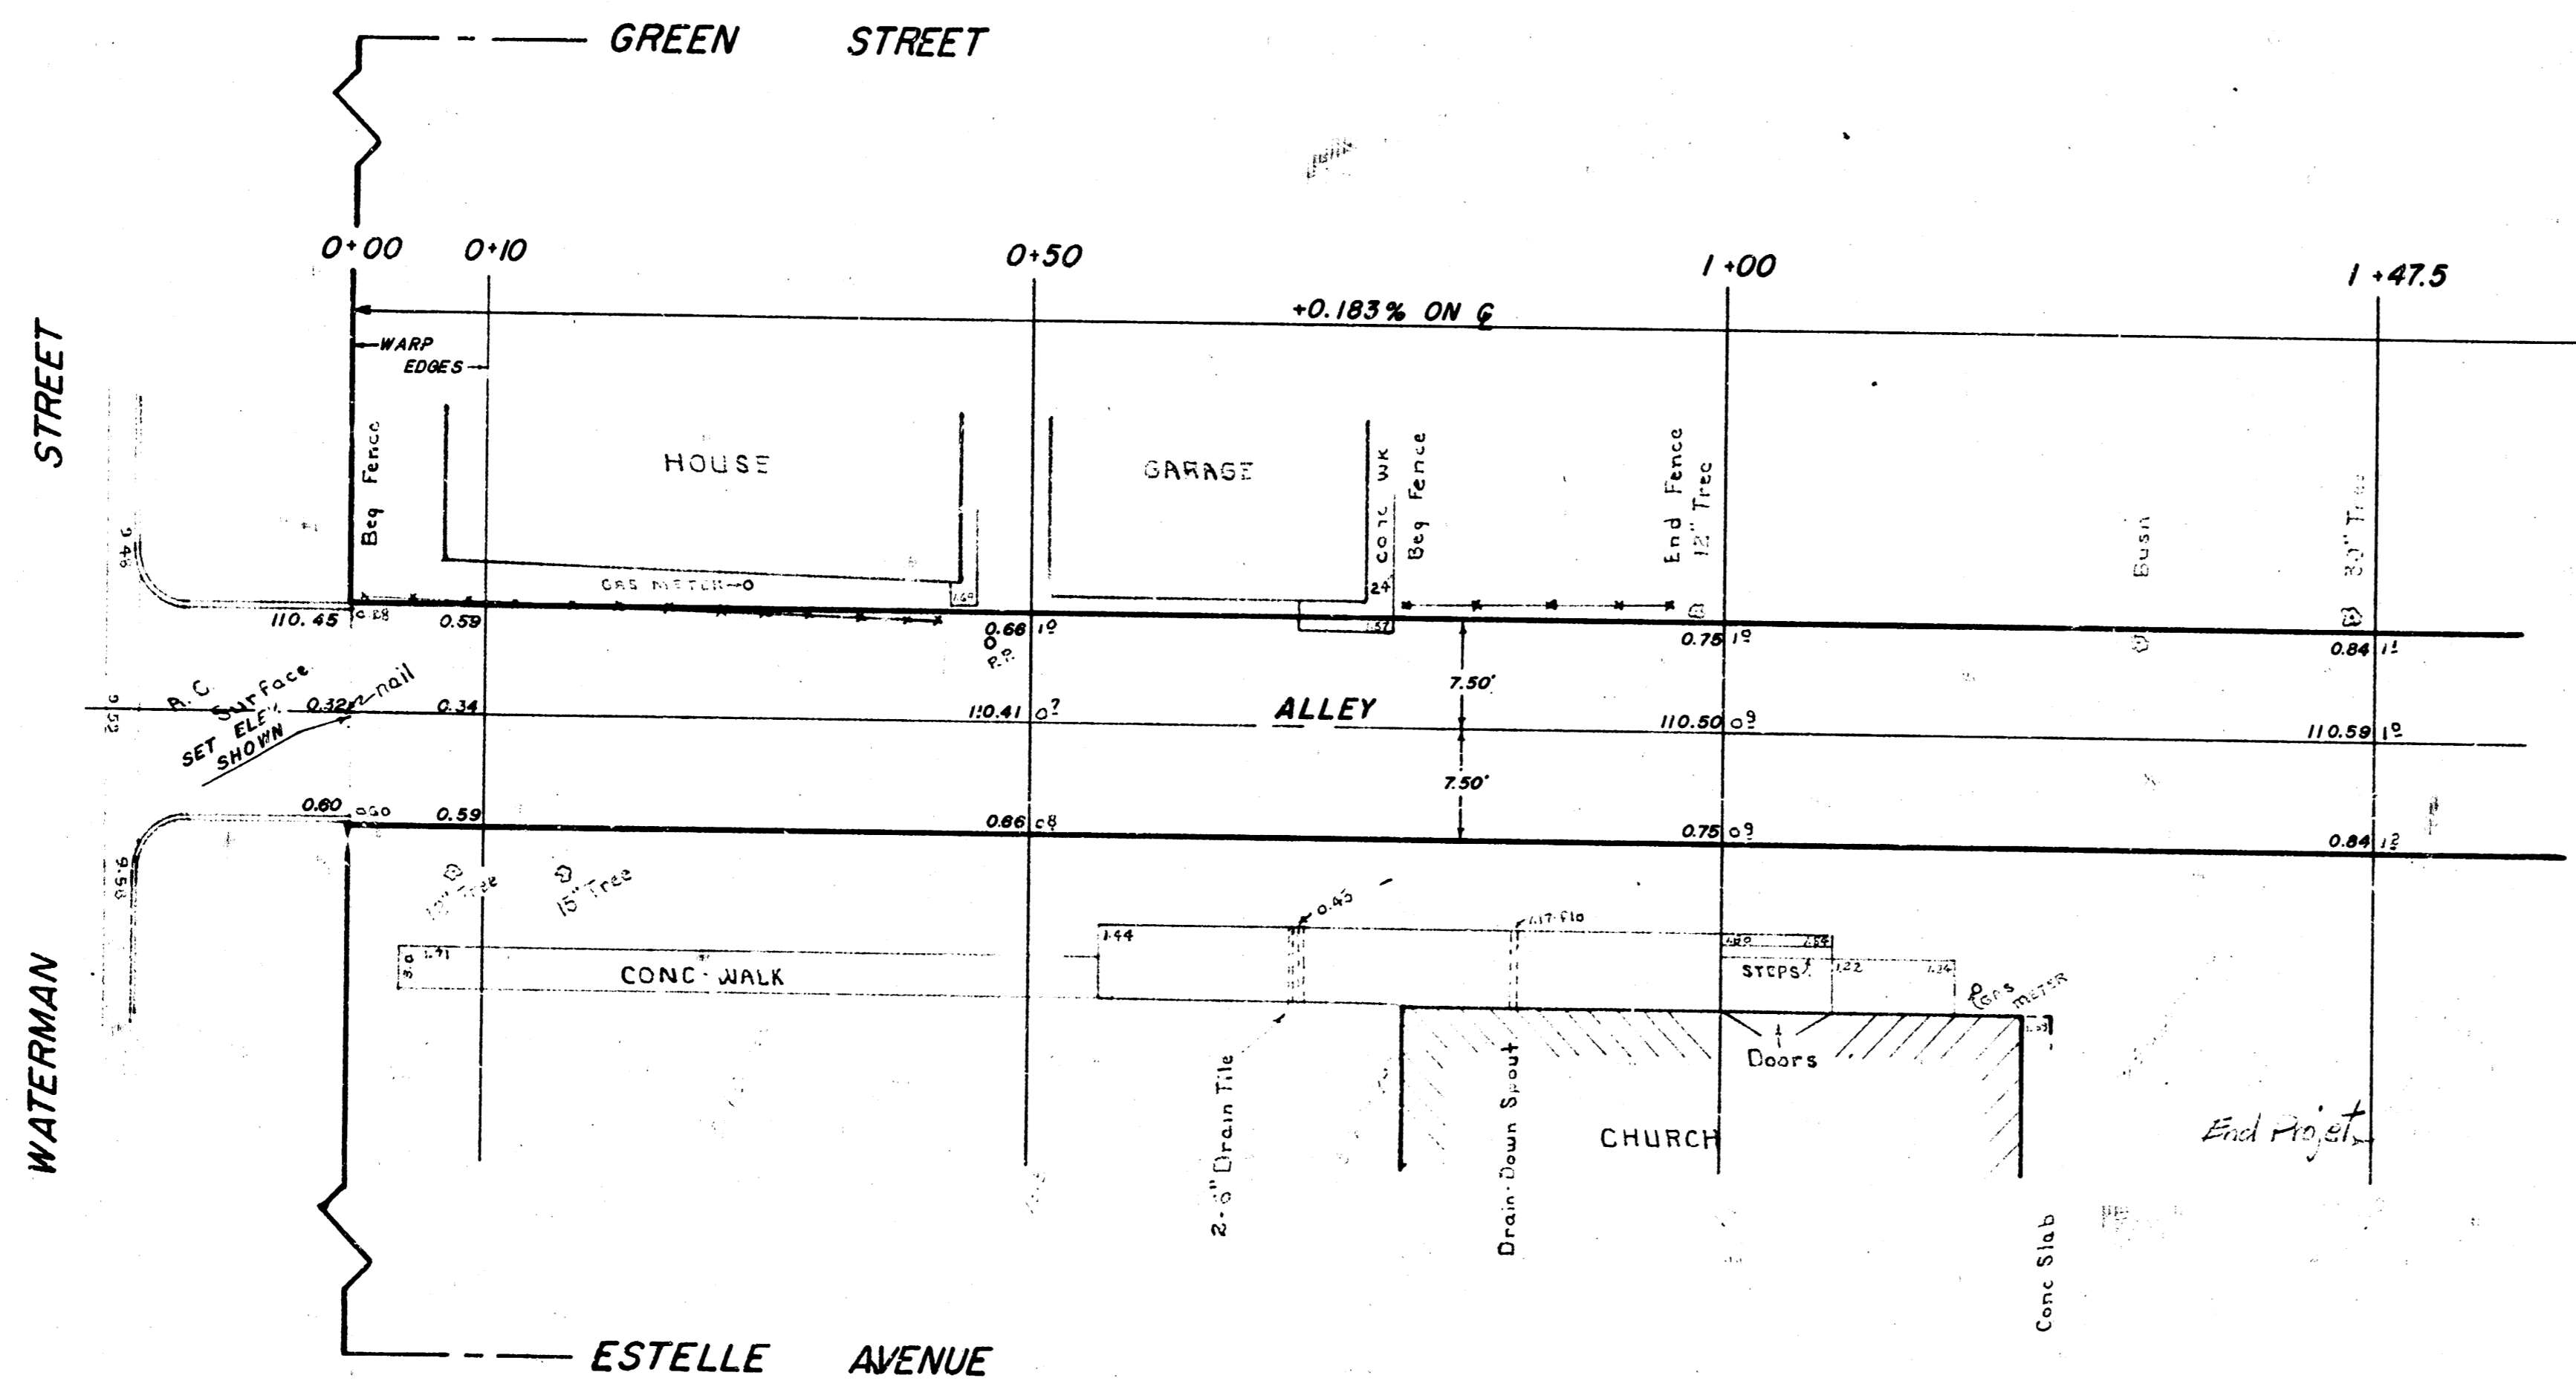


B.M. 111.58 N.W. COR RET WALL EAST ALLEY BACK WK EAST.
 B.M. 108.20 "K" IN KENSLEY, FRONT WALK EAST. N.E. LEWIS & GREEN

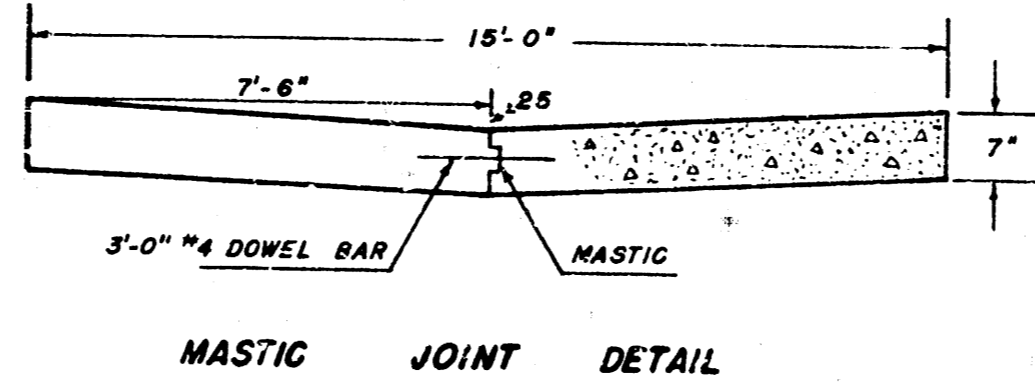

LIST OF QUANTITIES	
246	SQ. YARDS PAVEMENT
72.3	CU. YARDS EXCAVATION
955	LBS. REIN. STEEL
148	LIN. FEET MASTIC
14	SQ. FEET WALK REM.

RECALC. BY JAN 27
 ELLIOTT
 ELLIOTT

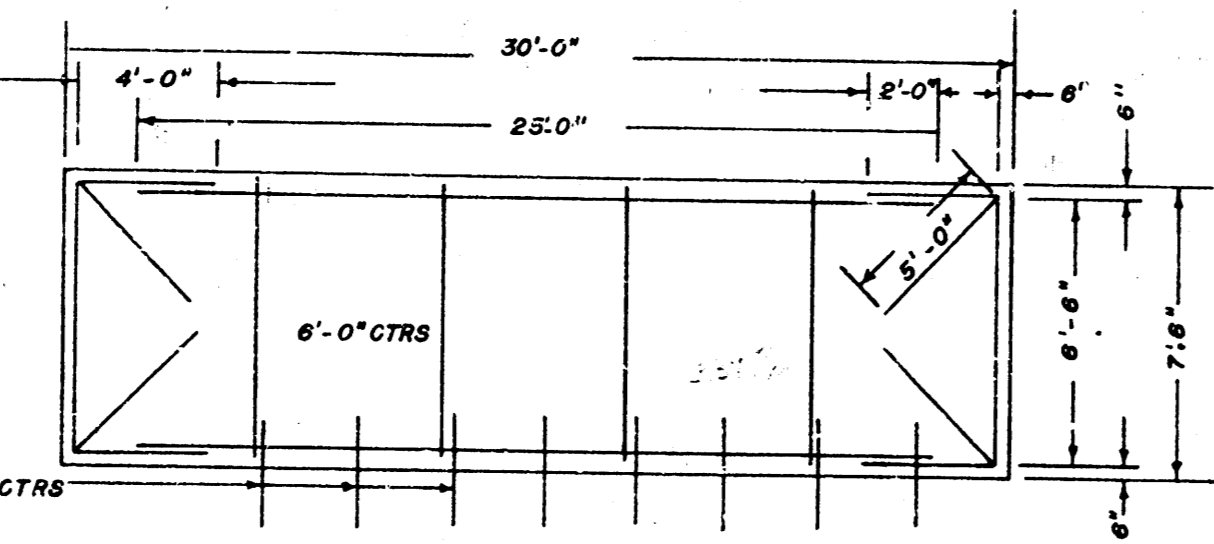

ALLEY N. OF WATERMAN
 BETWEEN GREEN STREET & ESTELLE AVENUE
 15' - CONCRETE - 7"
 CITY OF WICHITA, KANSAS
 B.E. SMITH CITY ENGINEER
 DATE: APRIL 1925. PRIVATE PROJ.