
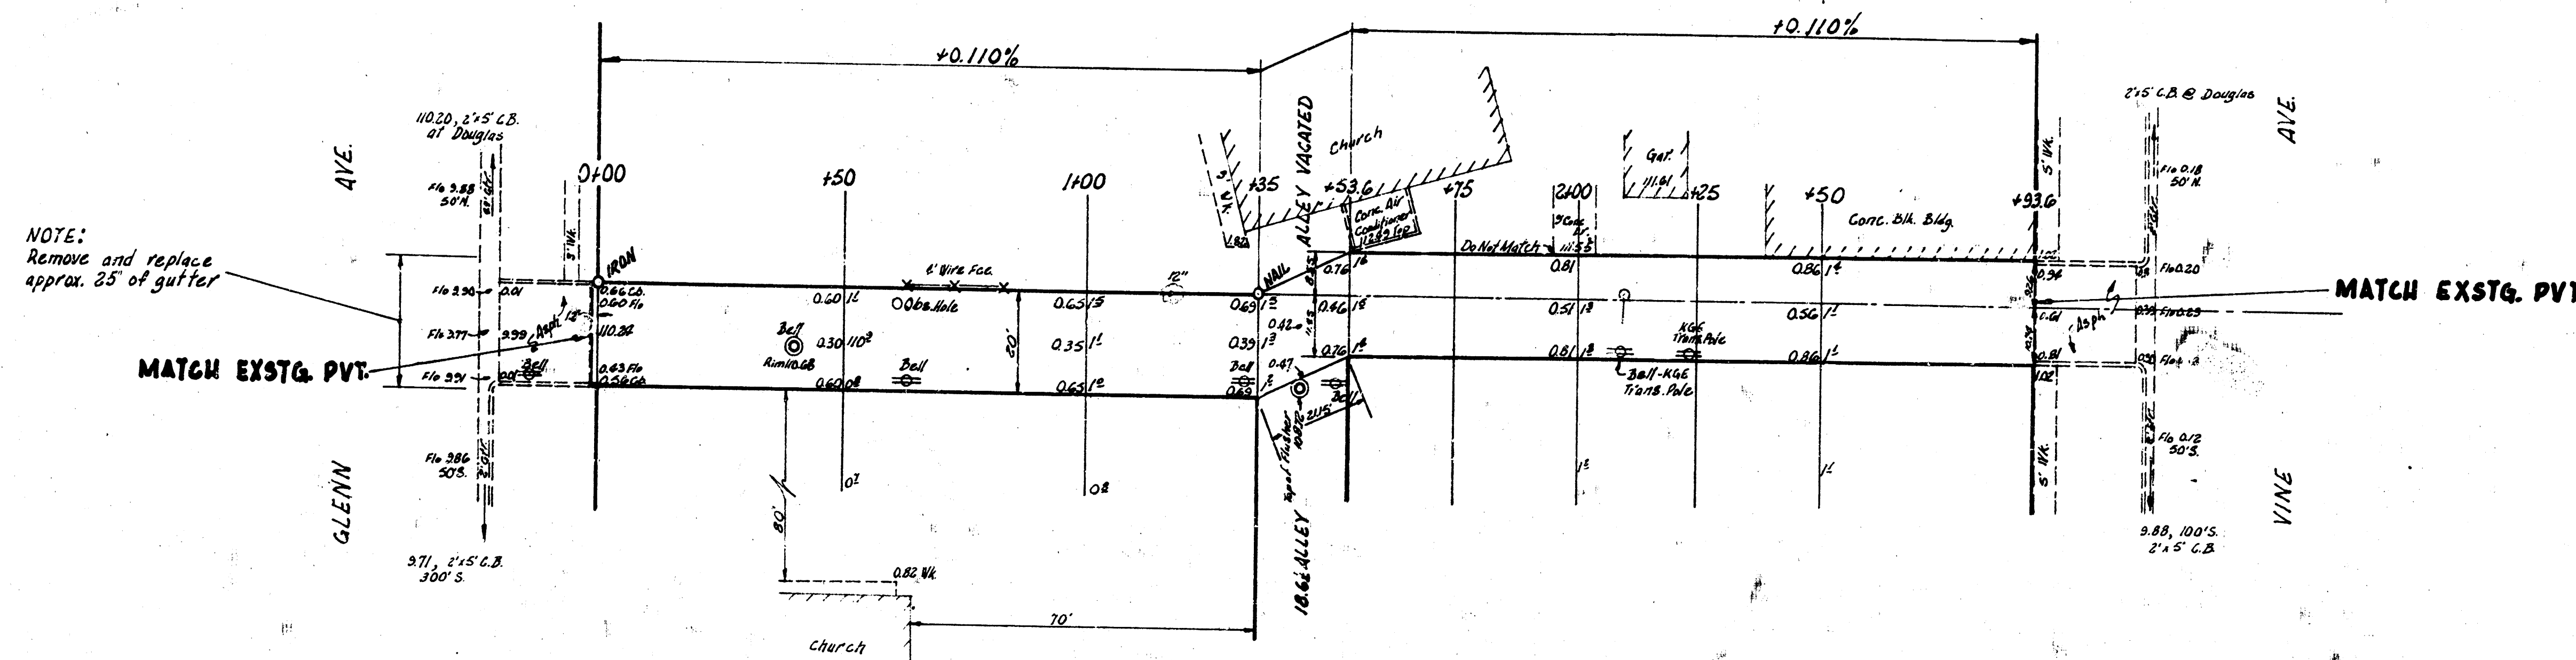


B.M. 11082 Iron in firm c. Vine & S.S. of Douglas
B.M. 11184 Bk. of Church wk at S.W. cor. of Church

Base = N.L. Alley of Glenn

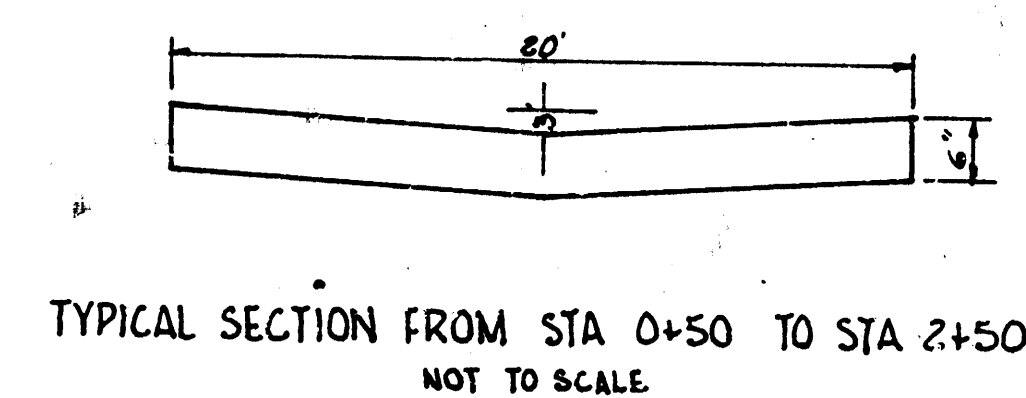

ALLEY SQ OF DOUGLAS
E.L. GLENN - WL. VINE
20'-6" CONC.
CITY OF WICHITA, KANS.
B.E. SMITH CITY ENGINEER
Feb. 1956 PROJ NO. C15-202