


B.M. 134.03 IN A CON. CONE FOR ANCHOR 312 M. F. 1024.49
 B.M. 130.25 IN TRACKING TRESTLE SW CORNER OF CENTRAL
 TRAIL LINE 1.11.21

Property
 134.3
 130.25
 139.5 yds. etc.

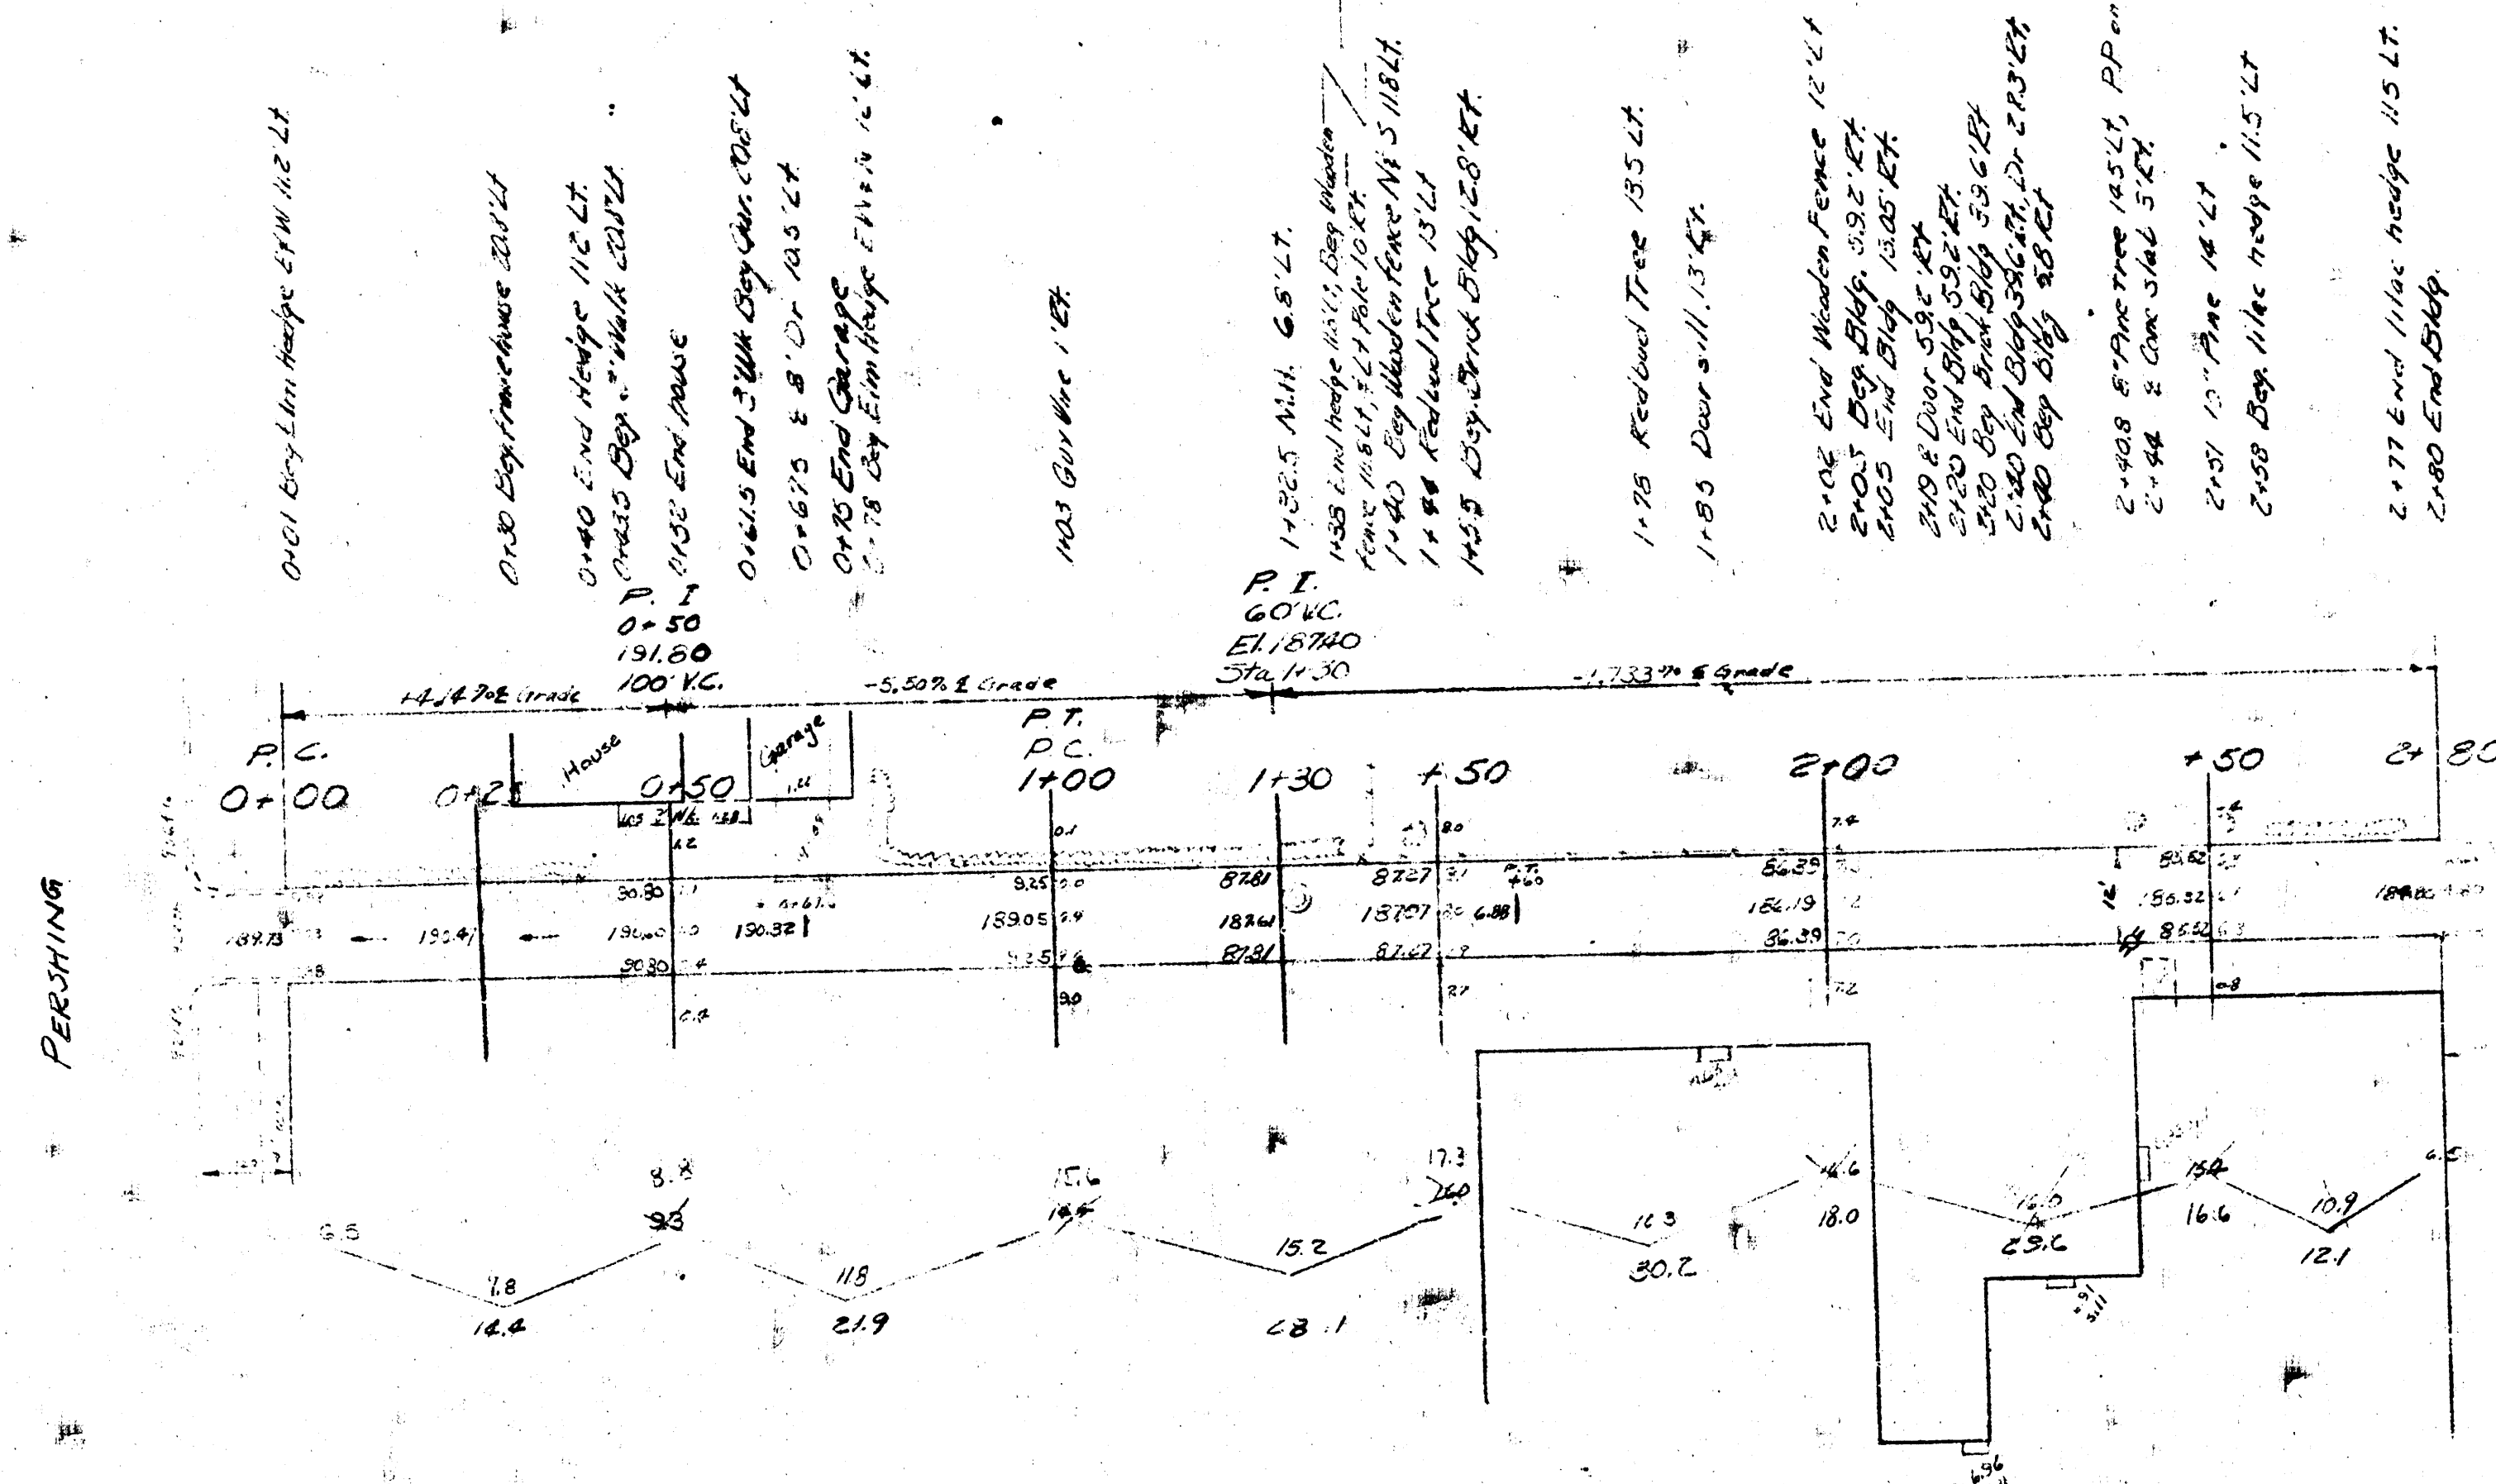

ALLEY N. OF CENTRAL
 EL PERSHING TO WL DELLOSSE
 6" CONCRETE 12' WIDE
 CITY OF WICHITA
 B. SMITH CITY ENGINEER
 APRIL 1953 FROM 12-35