

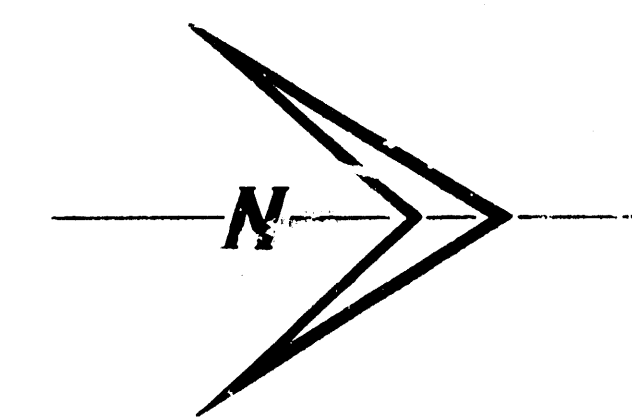


B.M. 105.93 N rim M.H. & Waterman & Alley E. of Pattie.
 B.M. 105.89 " " in Ginbe. M. Co. Alley E. of Pattie & S.L. Lewis.
 B.M. 106.06 Iron in thimble @ Pattie & Lewis.


NOTE:
 Vary width of alley from 12.9' at
 south end to 13.4' at north end.

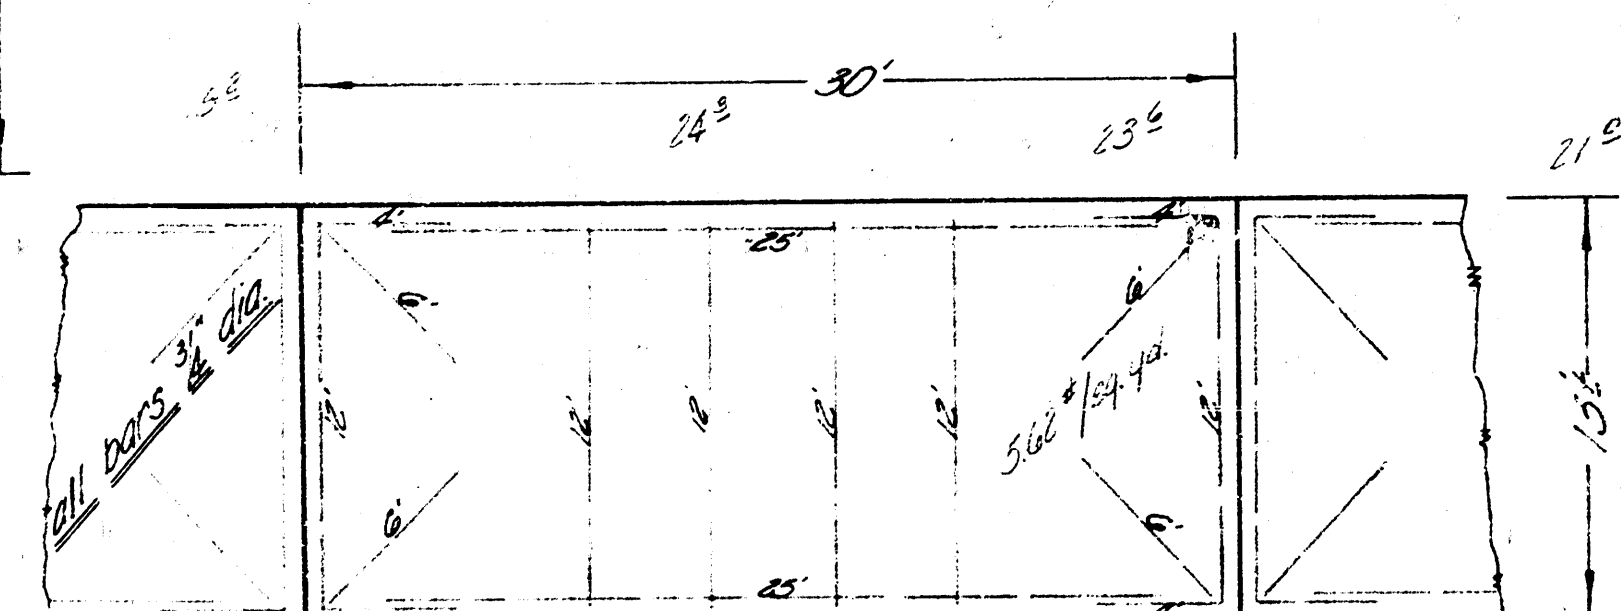

NOTE:
 Field engineer to straighten edge of line entire length
 of alley after finishing to insure drainage.

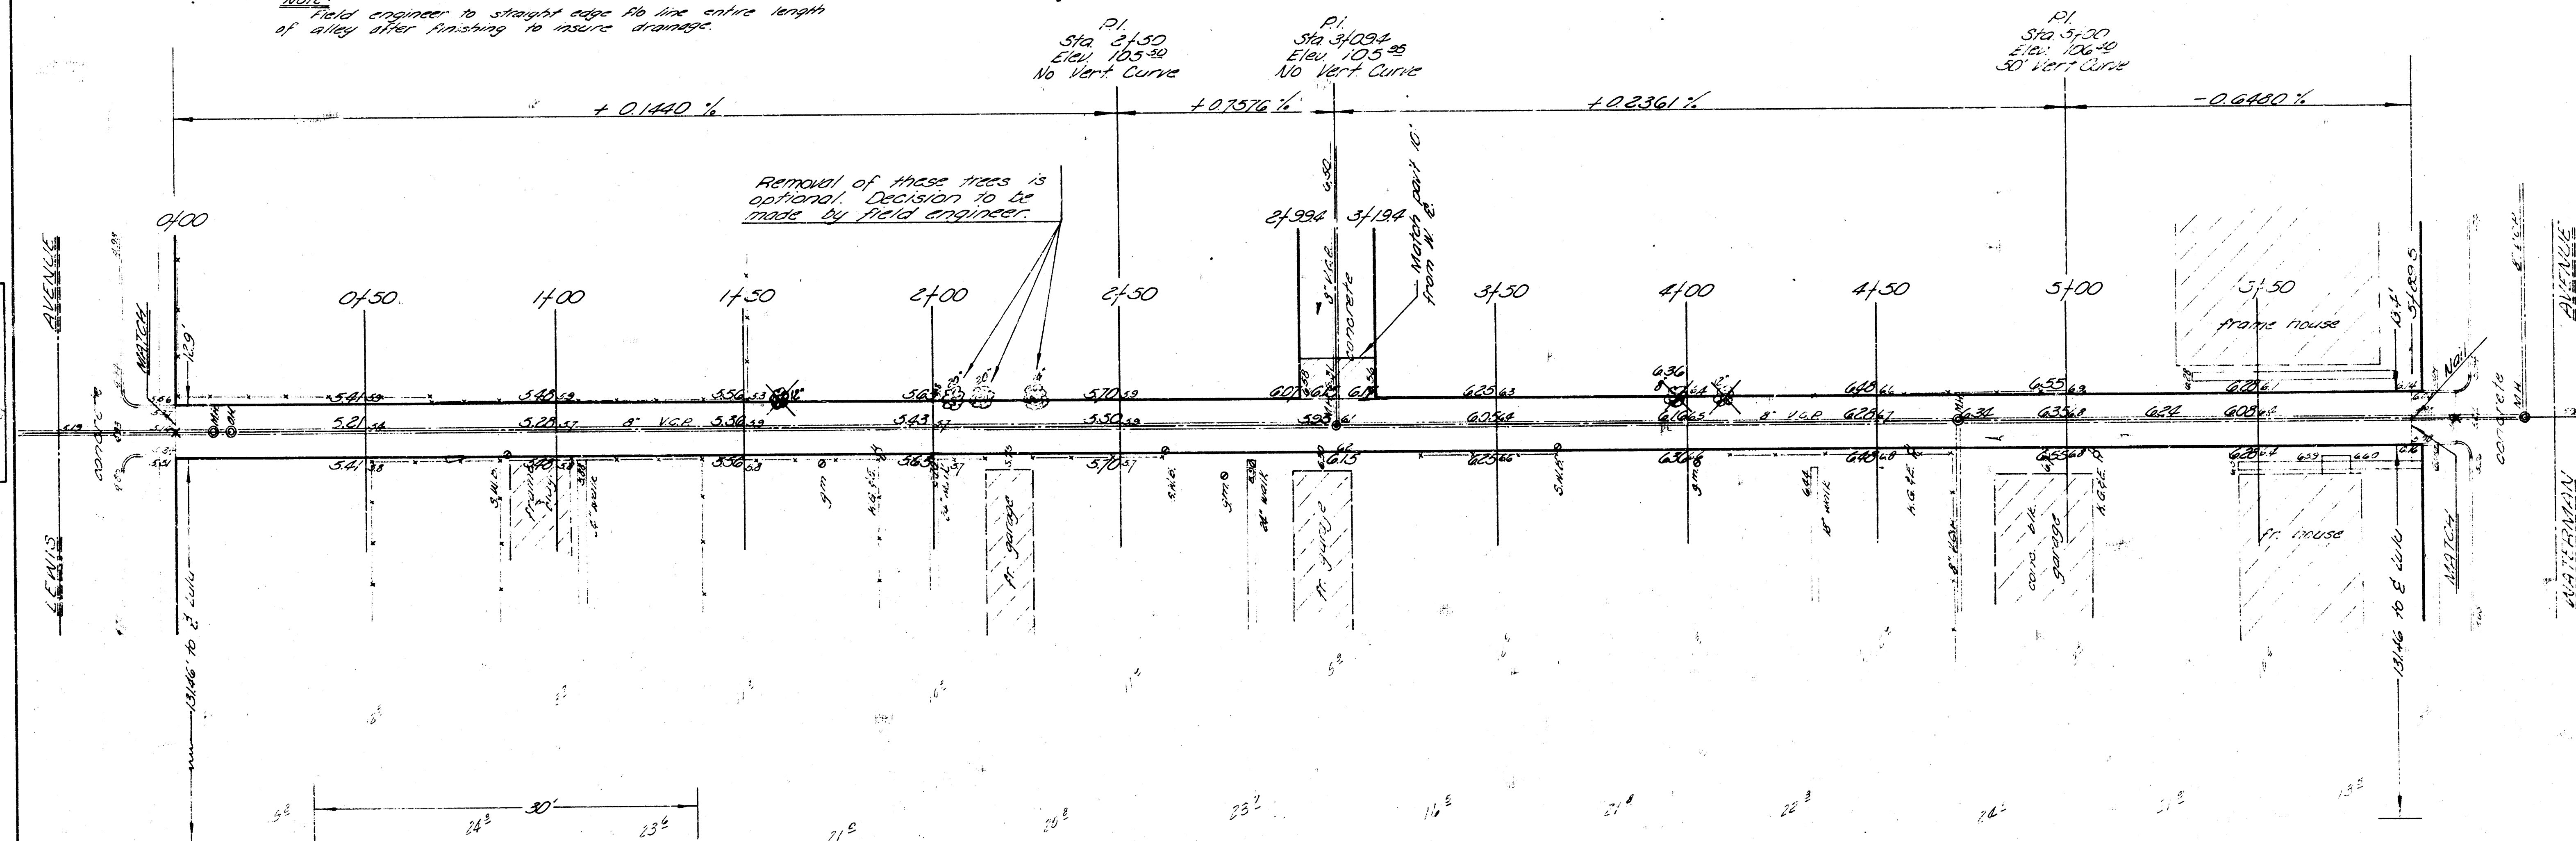

Steel Pattern

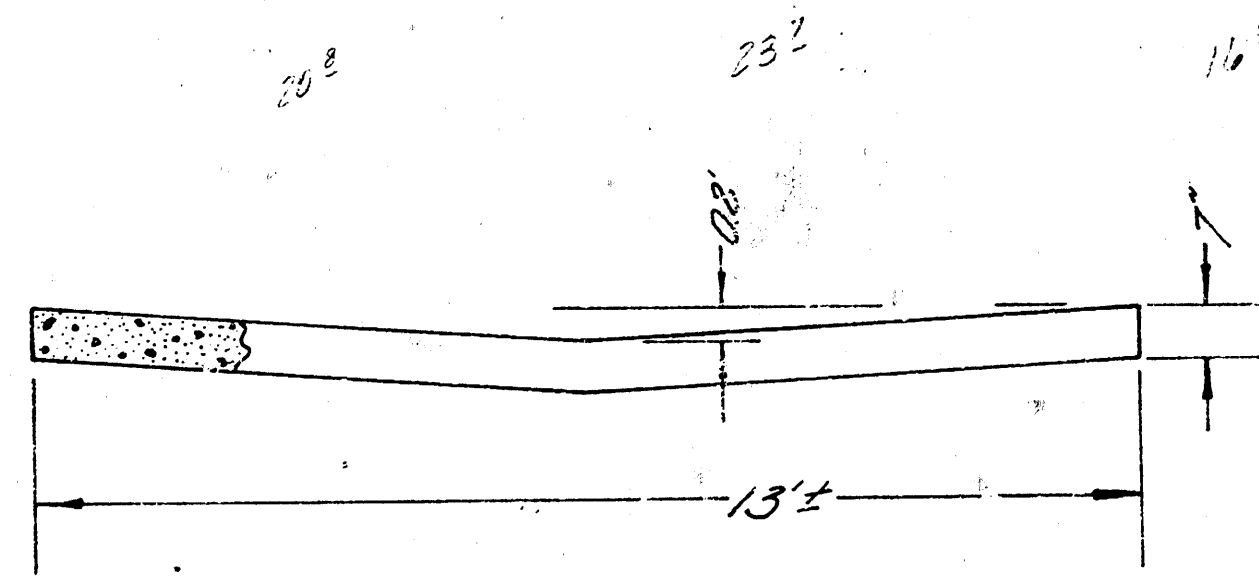

Typical Section

Excavation
 252.7
 25.3
 278.0 cu. yd.



Alley bet. Pattie & Lulu
 N.L. Lewis to S.L. Waterman
13' 4" Concrete
7" thickness
 B.E. Smith City Engineer
 Date: Sept. 1961 Proj. No. C-1-25