



Book 53 Page 14-20

B.M. 126.90 Top Property Iron N.W. Cor. Market f 21st

B.M. 124.42 1/4" in Kessler W. cb alley Bet Market f Park Place
S.S. of 22nd

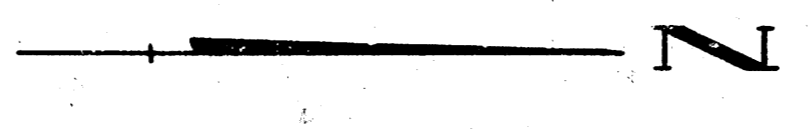

35.4
63.1
79.3
67.3
57.4
48.0
39.8
30.1
20.0
12.7
5.4
5.9
52.7
57.3
57.6

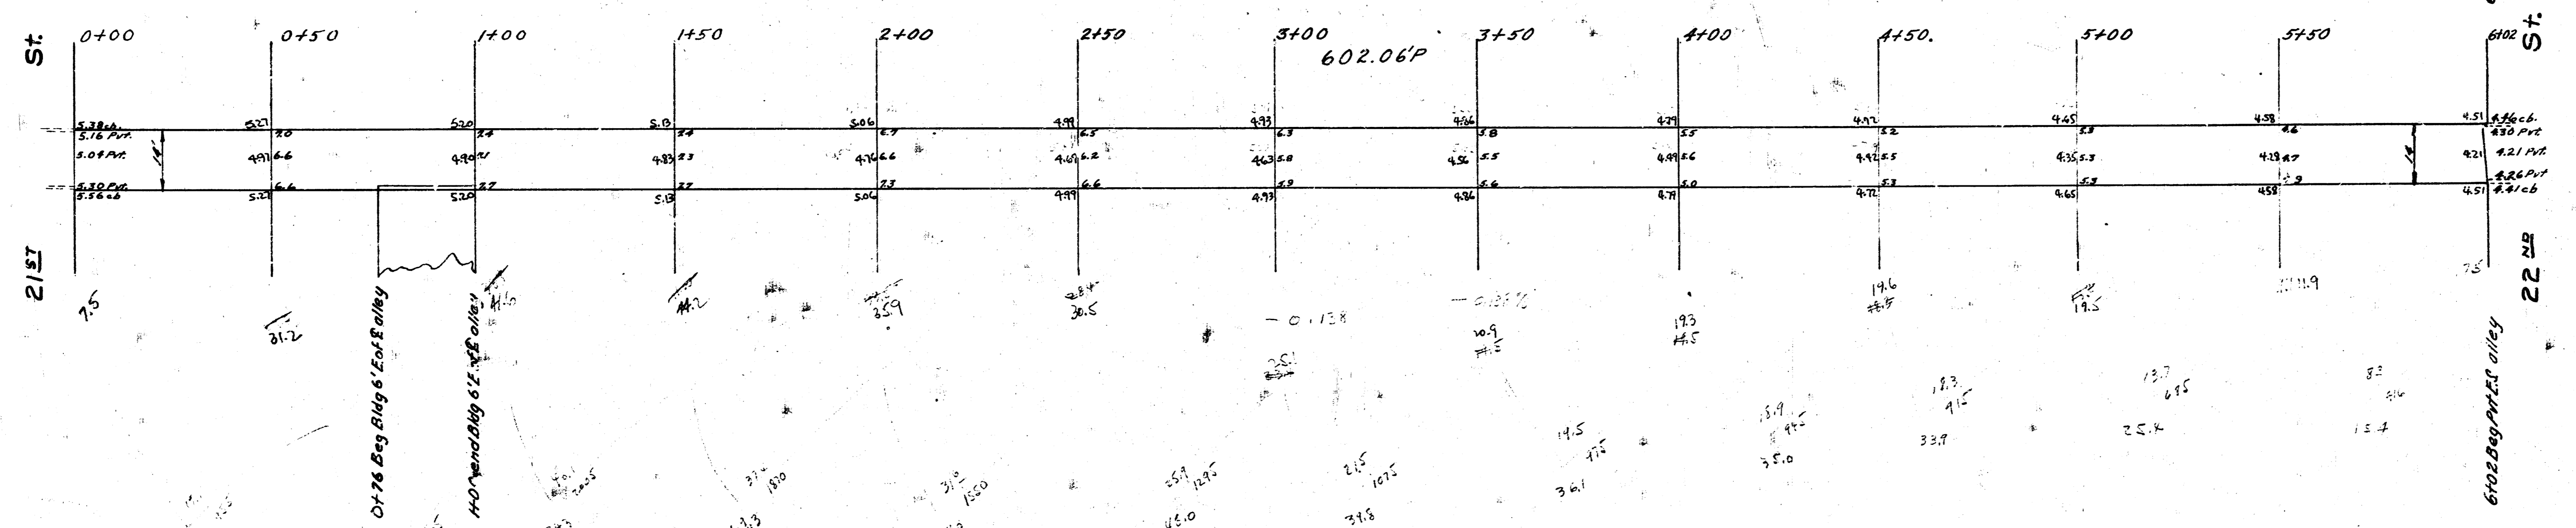

ALLEY E. PARK PLACE
 N.L. 21st to S.L. 22nd
 6" CONC 14'
 CITY OF WICHITA, KANS.
 L. K. WHITE CITY ENGINEER
 OCT. 1949 PROJ. NO. C19-159