

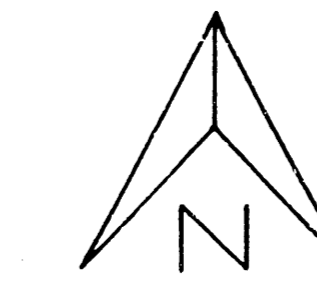
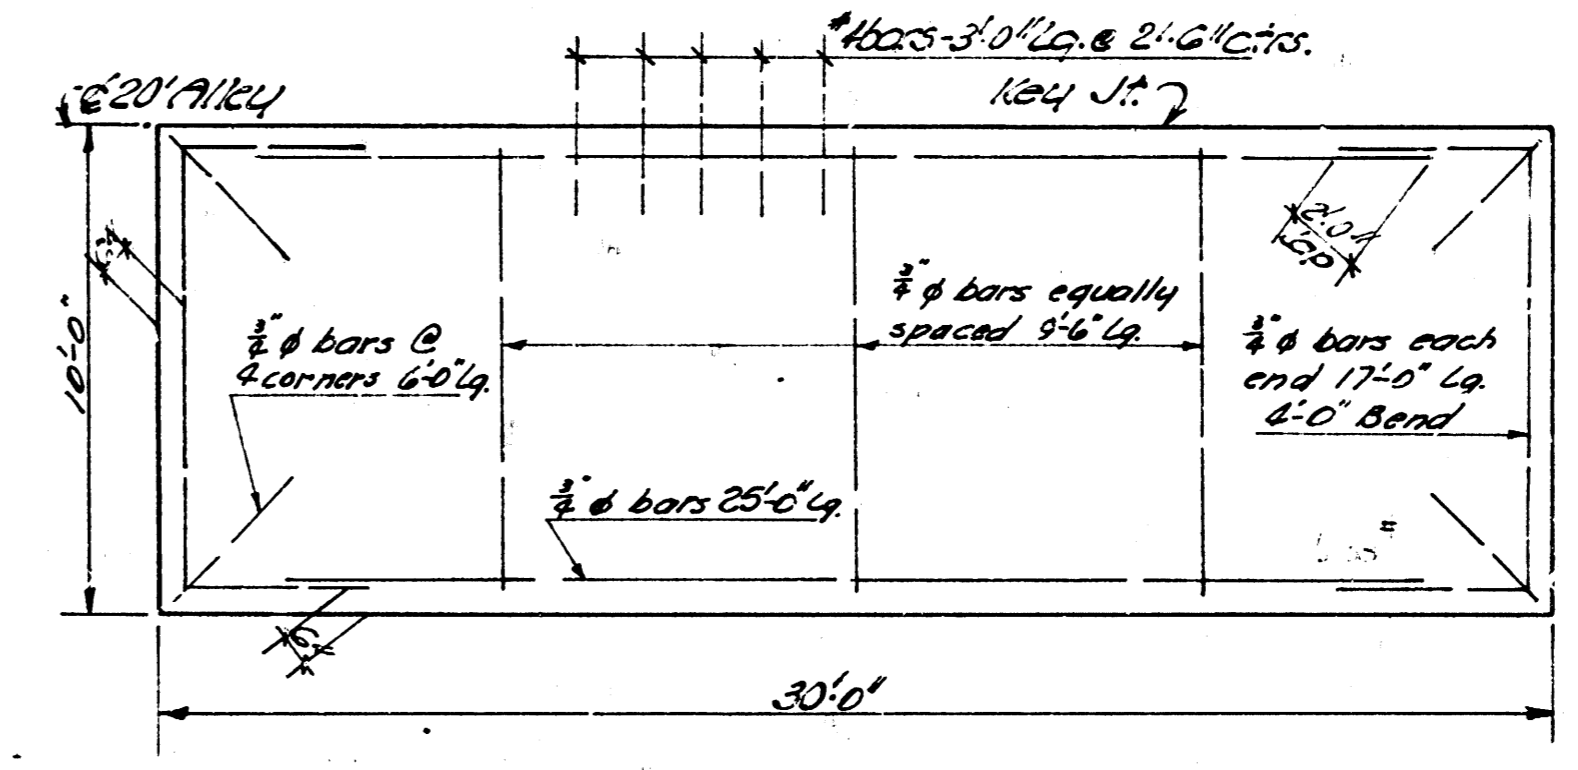


B.M. 167.26 'M' IN MUELLER F.P. N.W. COR. CORNER OF LIGHTNER

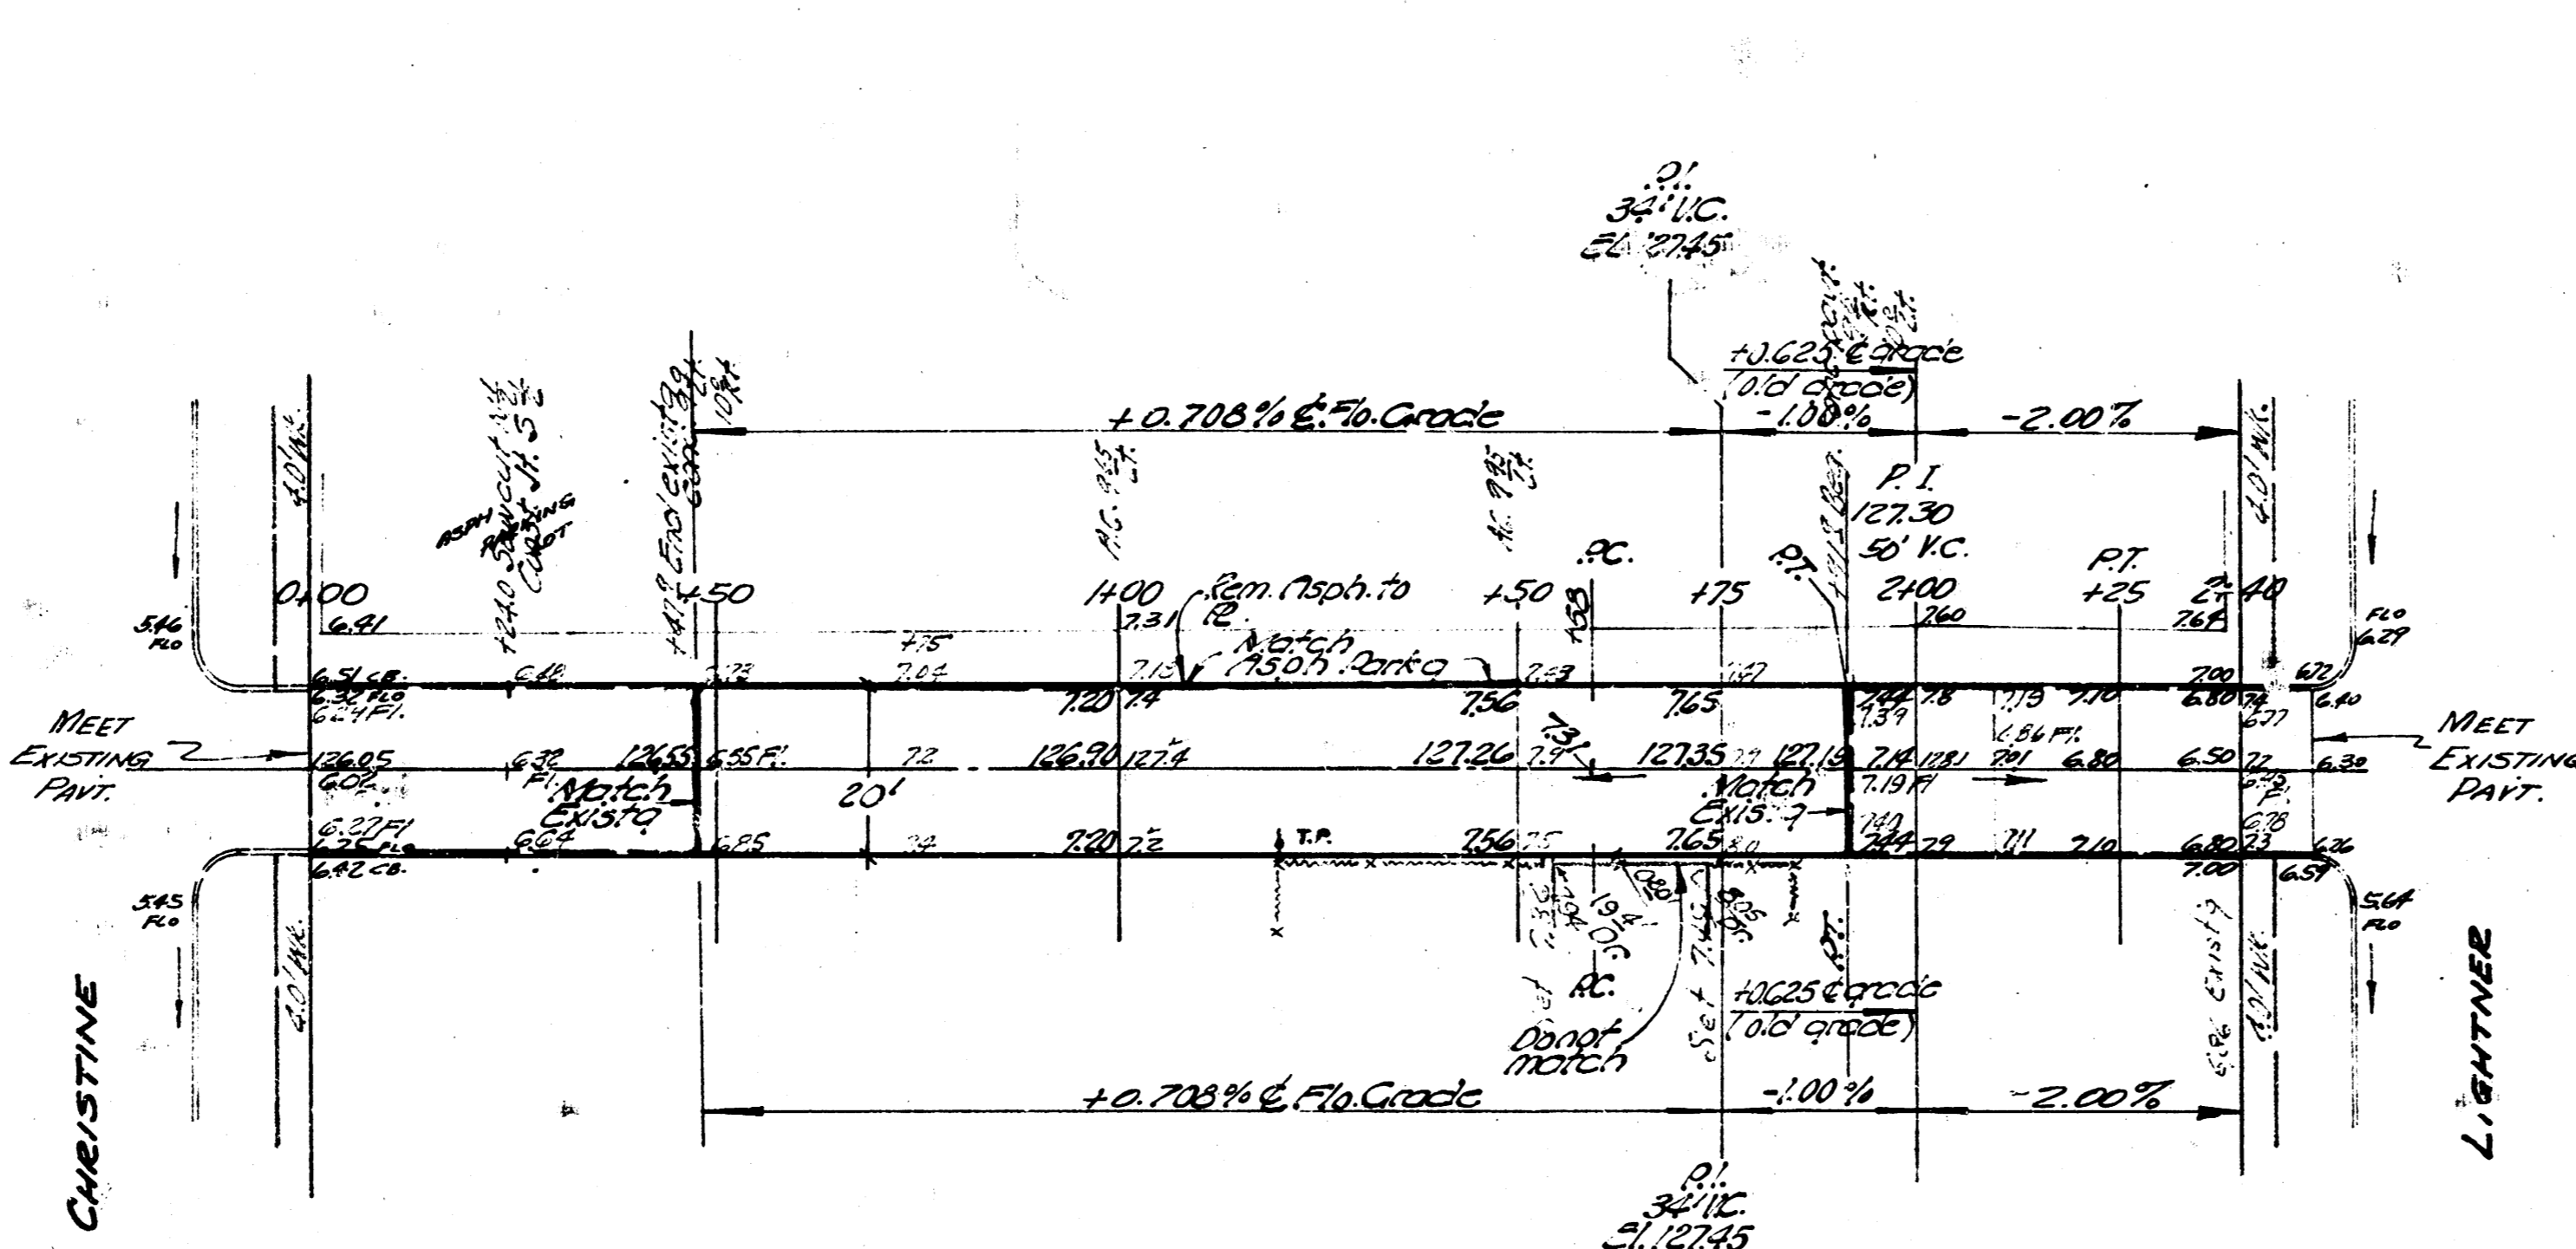

Scale: 1" = 20'

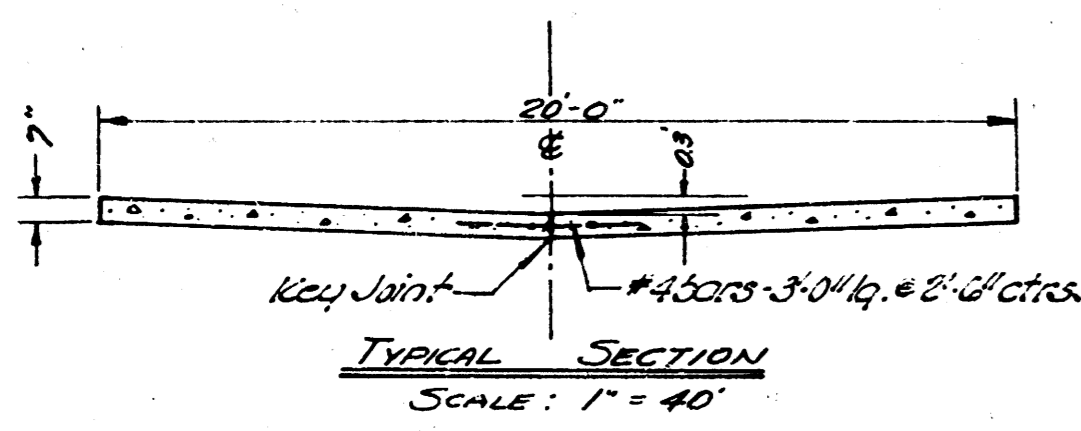

Revised 7-19-68
ALLEY BET. KELLOGG & ORME
 title of E.L. Christine to 1918 E. of E.L. Christine.
 20' - 7 1/2" CONC.
CITY OF WICHITA, KANSAS
 B.E. Smith City Engineer
 Date: JULY 1968, Proj. No. C-13-73

EARTHWORK QUANTITIES
 Excavation
 856 cu.
 36 cu. (40%)
 942 cu.

ALLEY BETWEEN KELLOGG & ORME
 E.L. CHRISTINE TO W.L. LIGHTNER
 20' - 7 1/2" CONC.
 CITY OF WICHITA, KANSAS
 B.E. SMITH - CITY ENGINEER
 SEPT., 1954 PRIVATE JOB



Checked by: [Signature]
 Drawn by: [Signature]
 Date: [Date]

