





B.M. 112.24 Sp. W.S. P.P. NE cor Texas & Alley bet Dodge & Seneca.

B.M. 113.67 "X" on bk. Wt. @ cor of Bldg. NE cor Seneca & Douglas.

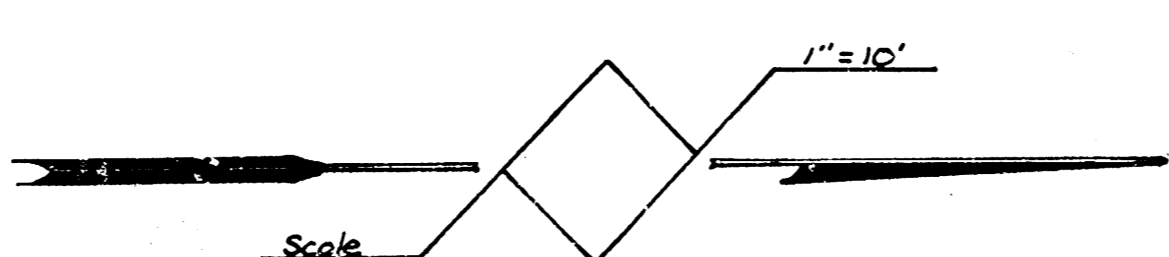

Proj. No. C17-2

Proj. No. C17-1

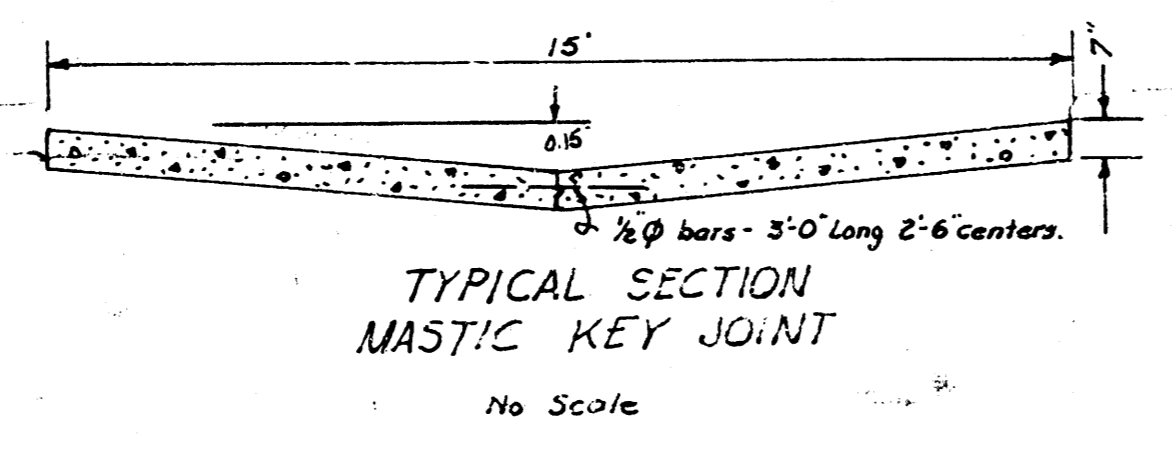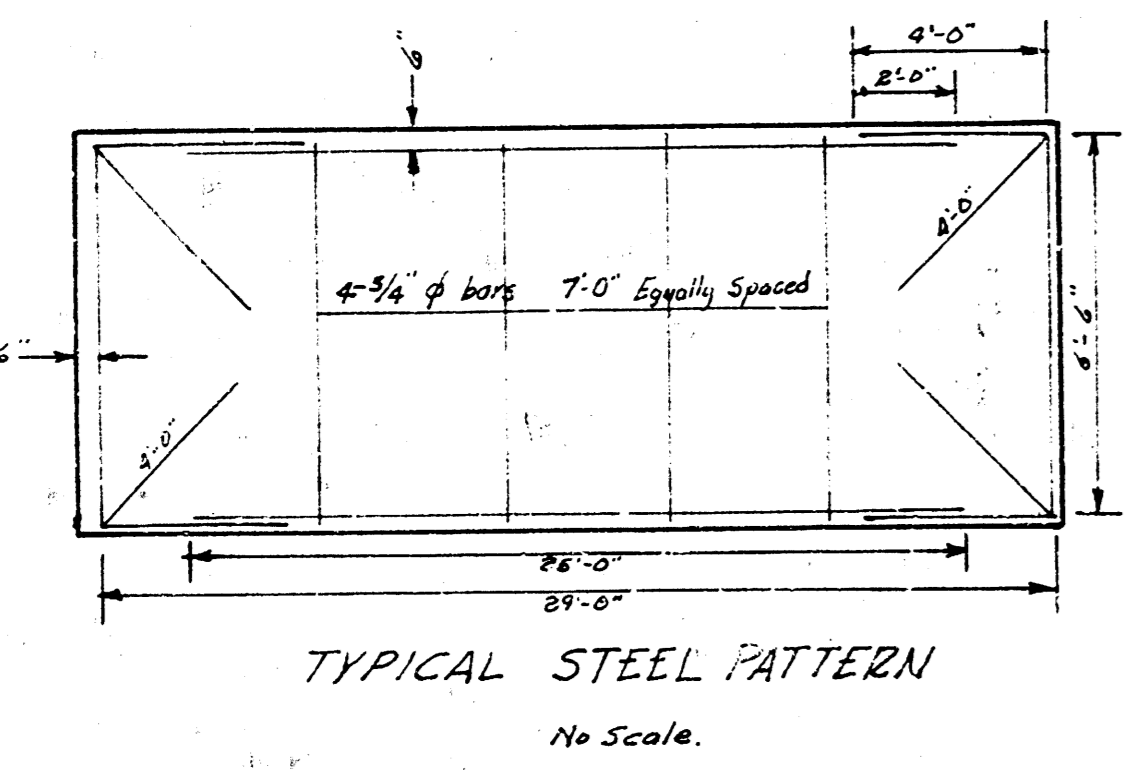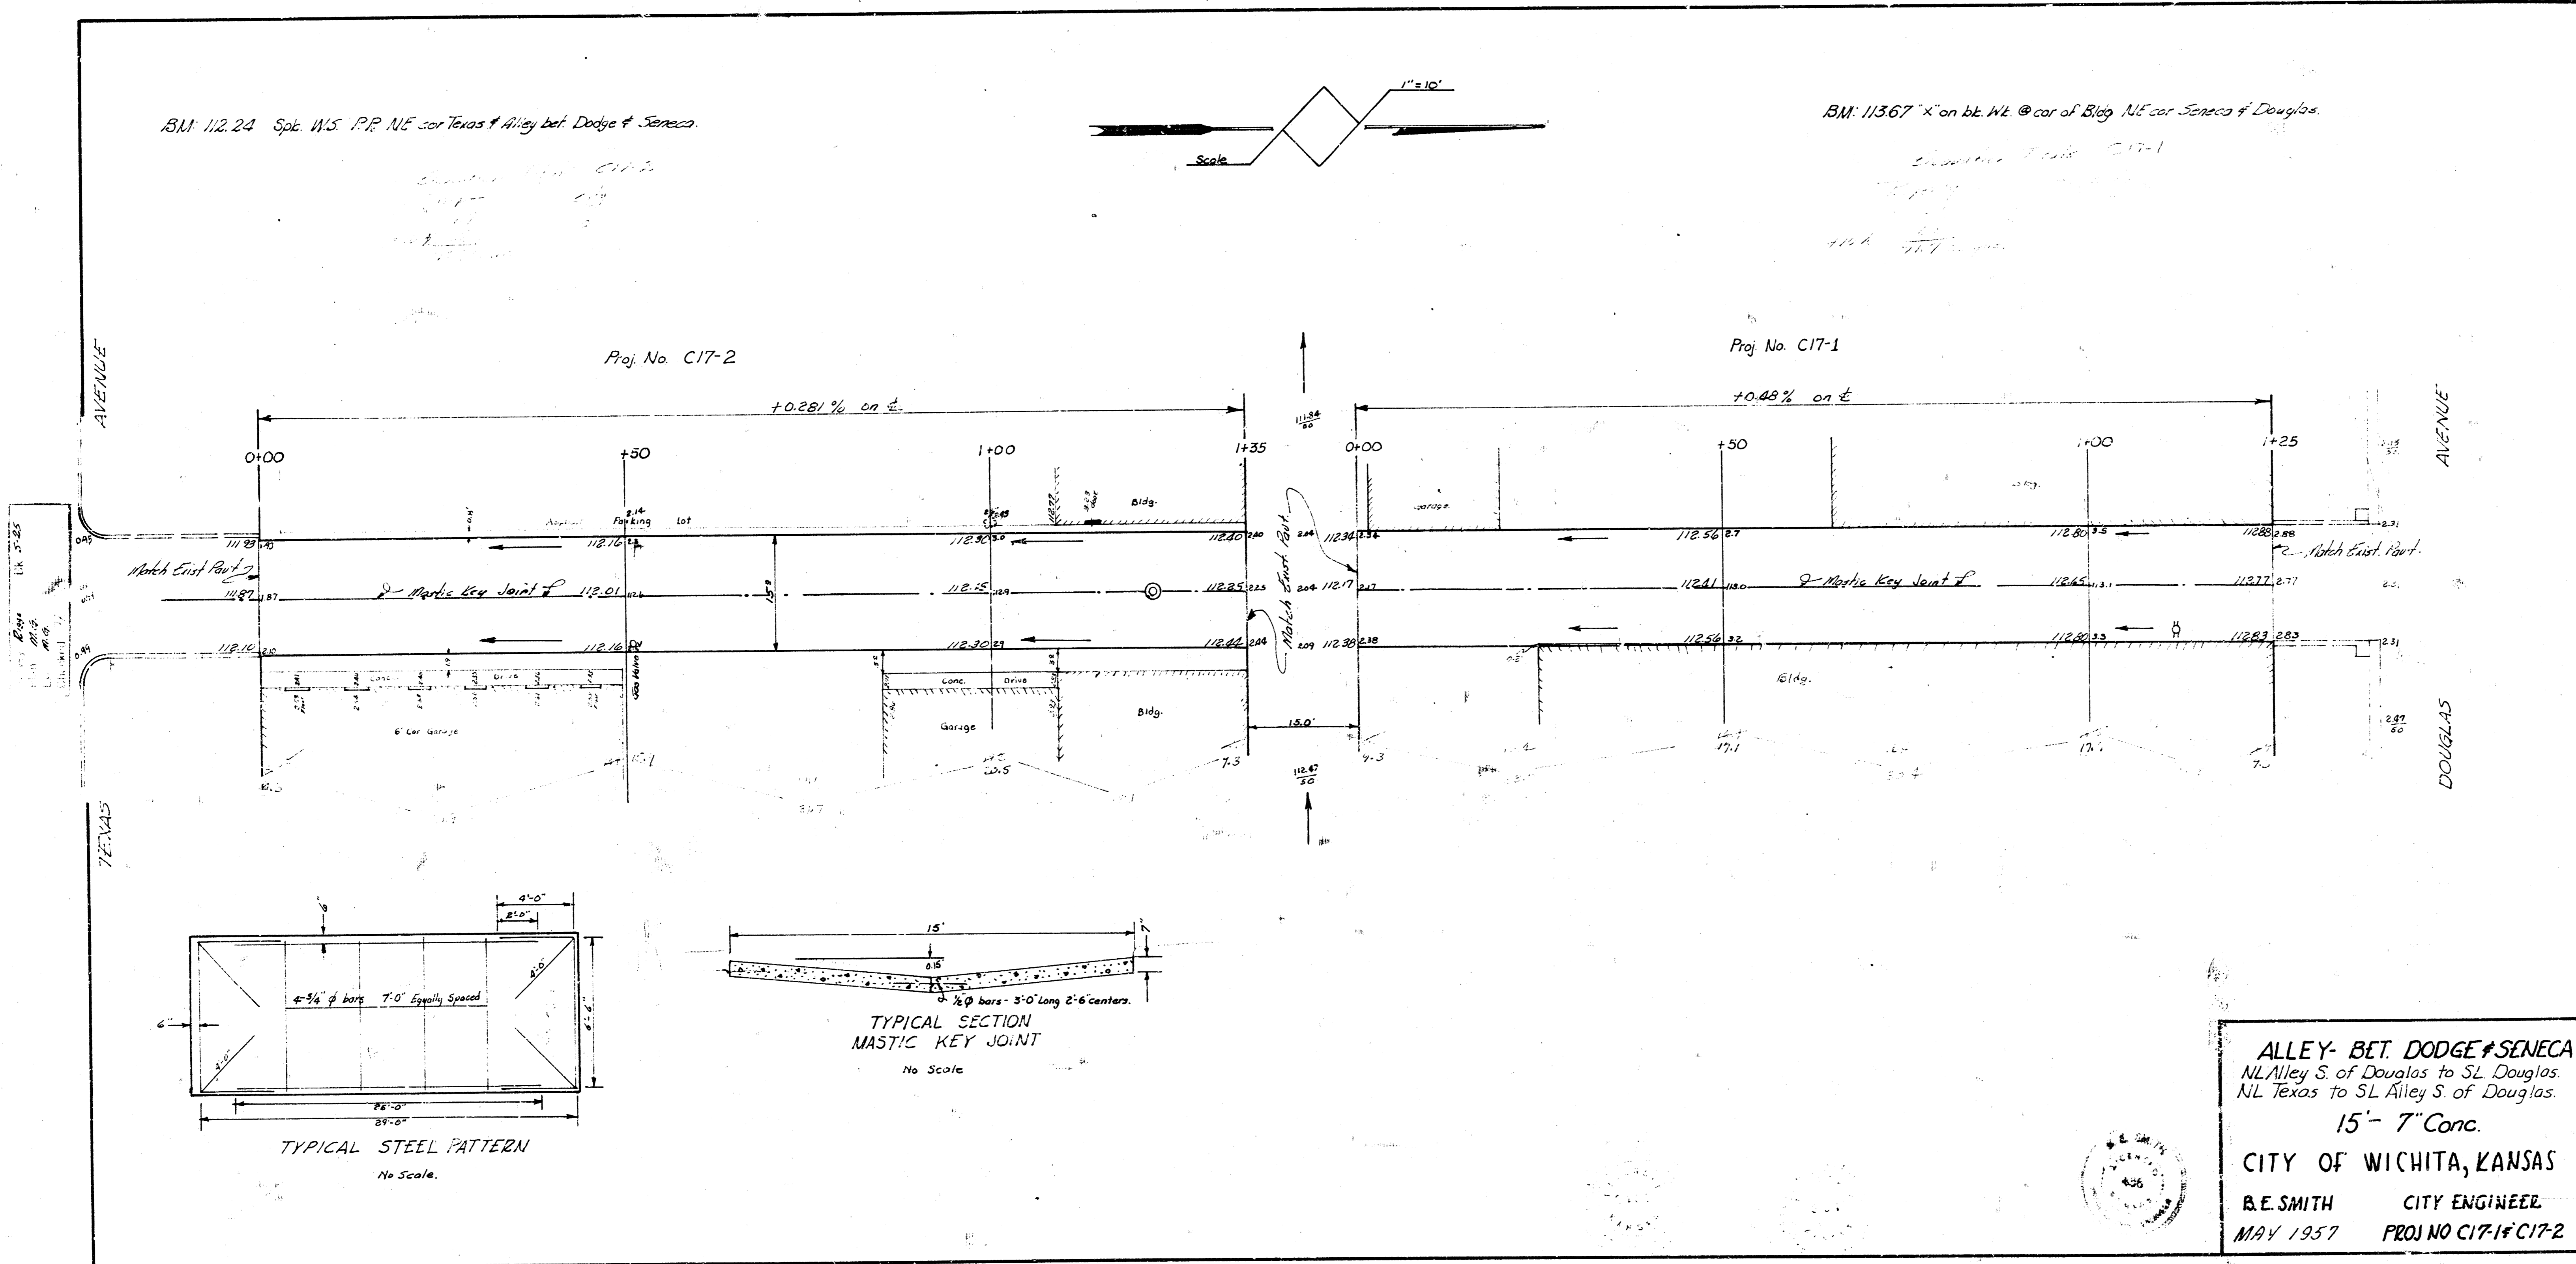

ALLEY- BET. DODGE & SENECA  
NL Alley S. of Douglas to SL Douglas  
NL Texas to SL Alley S. of Douglas.  
15'- 7" Conc.  
CITY OF WICHITA, KANSAS  
B.E. SMITH CITY ENGINEER  
MAY 1957 PROJ NO C17-1 & C17-2

