



BM 157.30 4" in Ritchie W.C. Mission, St. Lincoln  
 " 157.16 4" in Cast. 18" step 4x4x3 E. Castle Dr.  
 " 156.65 4" in Ritchie, E.C. 7" by 3" in  
 Birch Mission, St. Lincoln

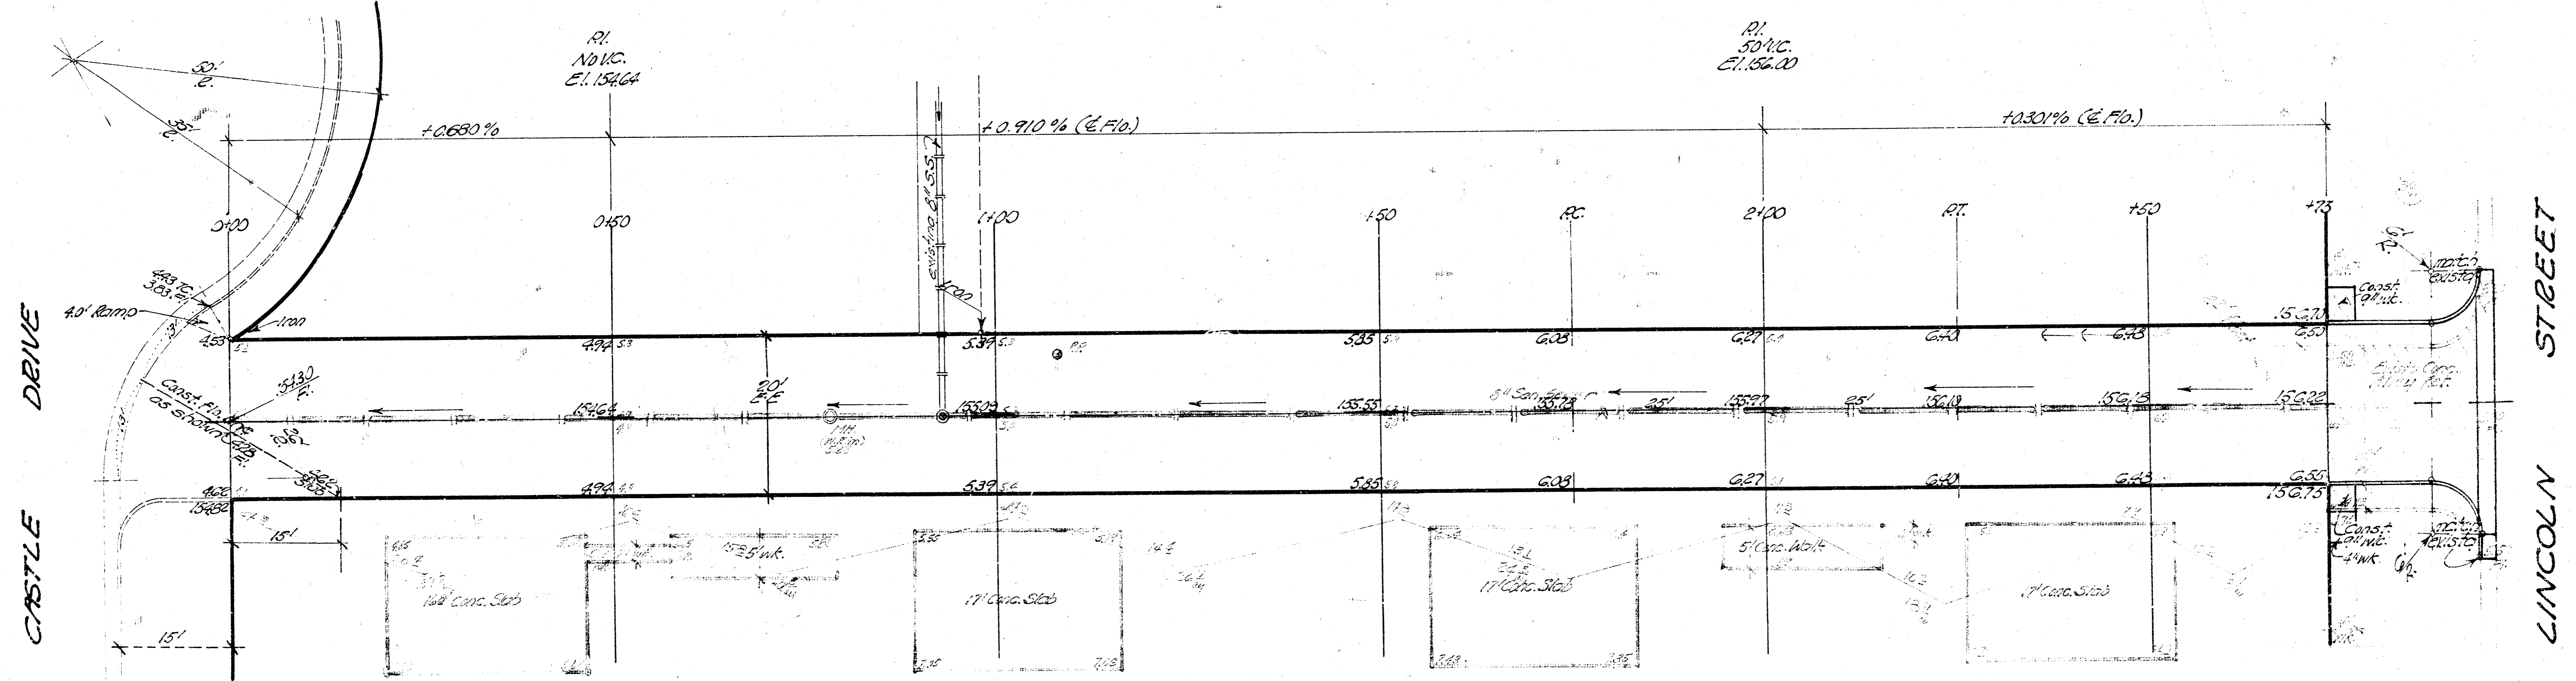

Survey 22-4537  
 Plan  
 Exp.  
 C.

Engineer Note - If m. exists  
 Alley bet. & locate as  
 shown. Check exists in  
 location before removing.

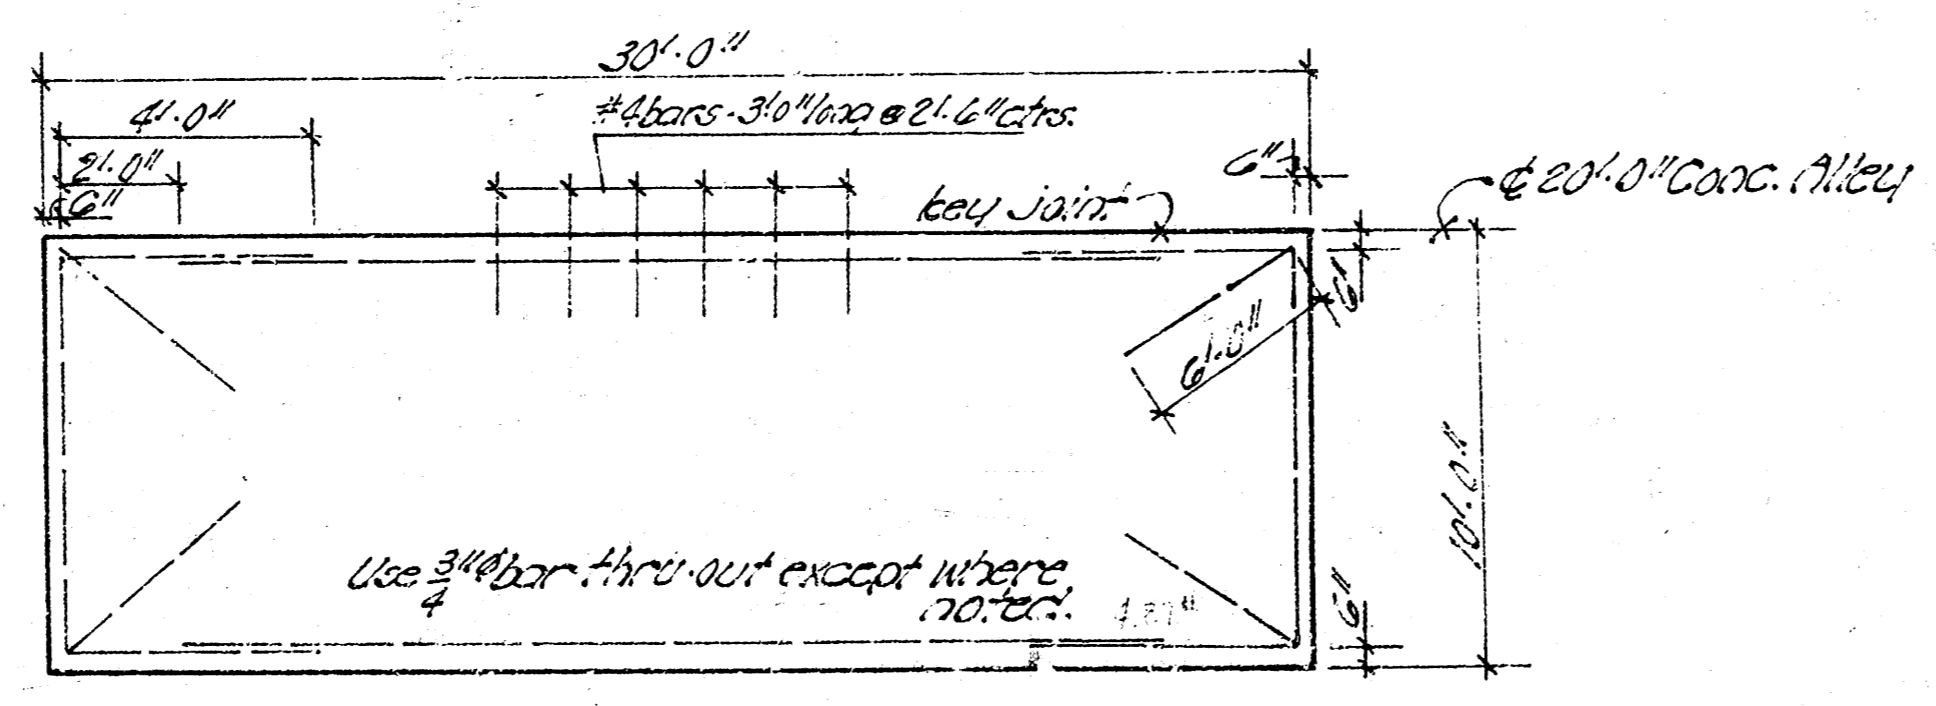

TYPICAL STEEL PATTERN (no scale)

"EARTHWORK QUANTITIES"  
 Excavation  
 Prop. = 1459 cu. City = 3.0 cu.  
 142 (10%) 1.3 (10%)  
 160 3/4 cu. 3 3/4 cu.

"ALLEY" BET. WOODLAWN BLVD. &  
 MISSION ROAD  
 W. Castle Drive to St. Lincoln St.  
 20" - 7" Concrete  
 City of Wichita, Kansas  
 B.E. Smith City Engineer  
 Date: July 1968 Proj. No. C13-54

