


STATIONING ON WR

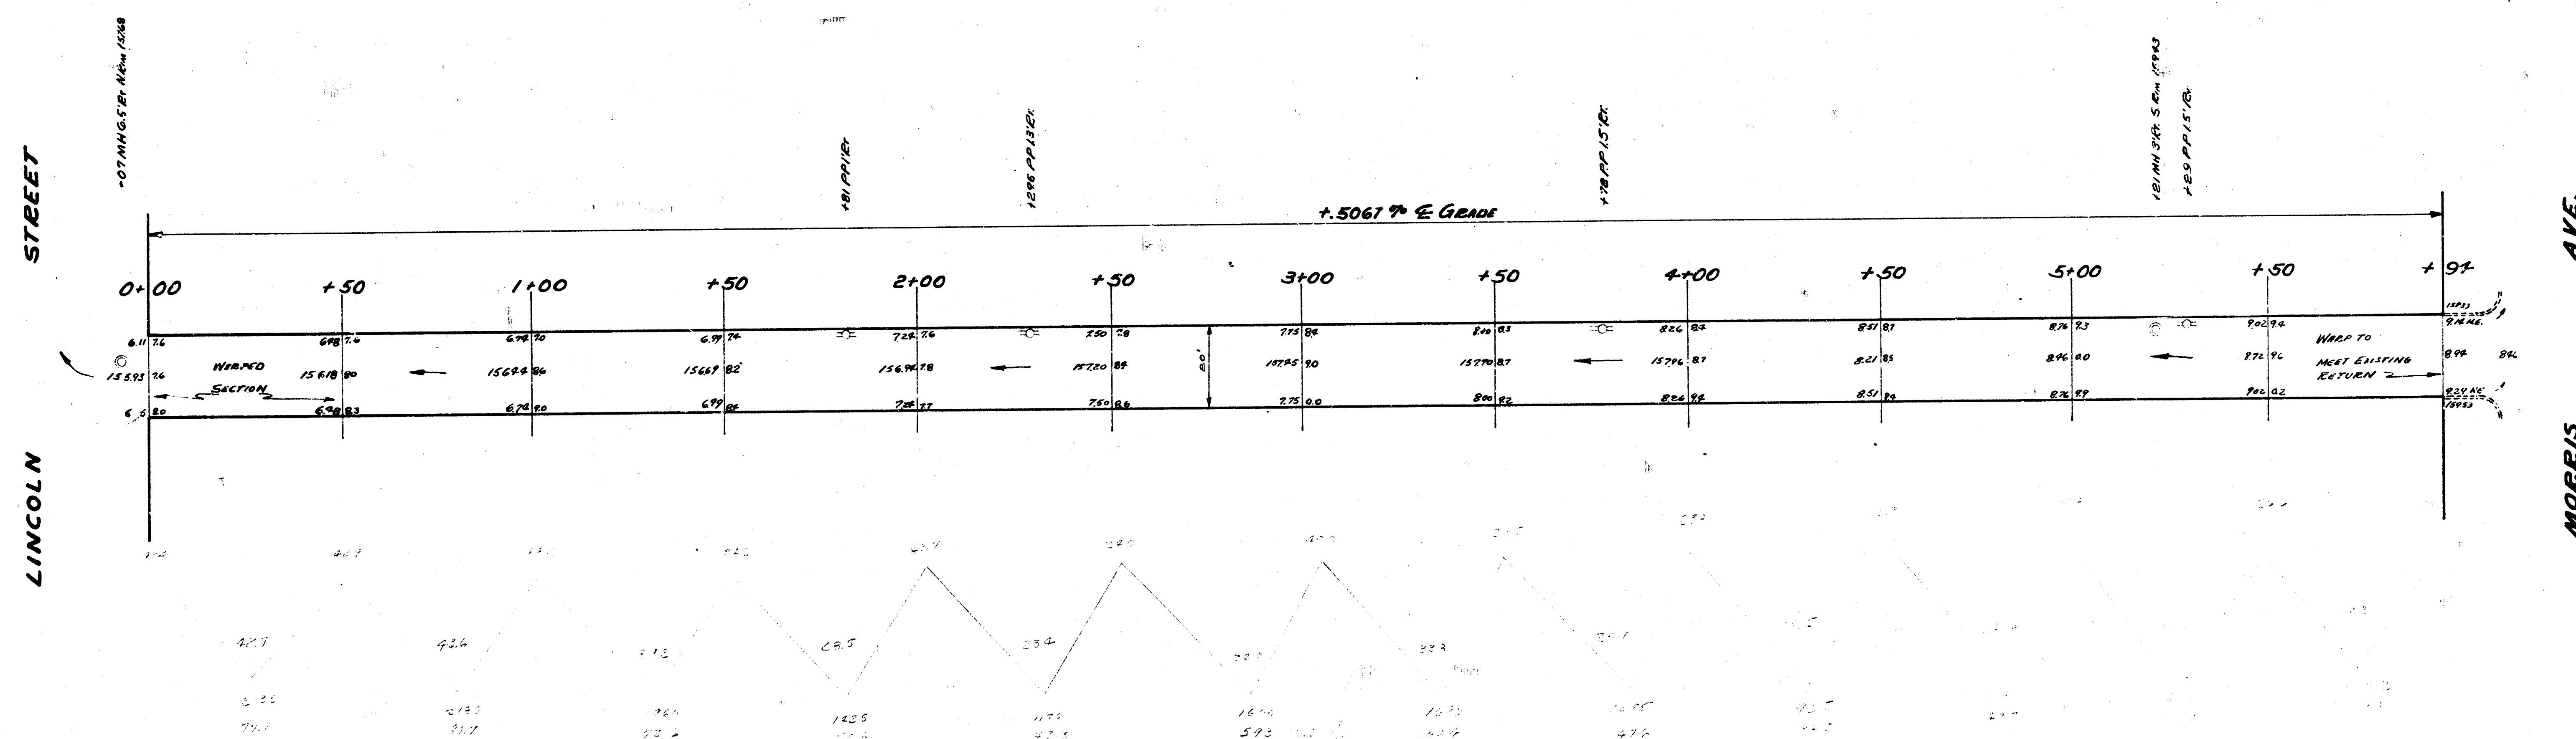

ALLEY E. WOODLAWN
SL MORRIS TO NL LINCOLN
20'-6" CONC.
CITY OF WICHITA KANSAS
L.R. WHITE CITY ENGINEER
MAY 1952 PRIVATE JOB