
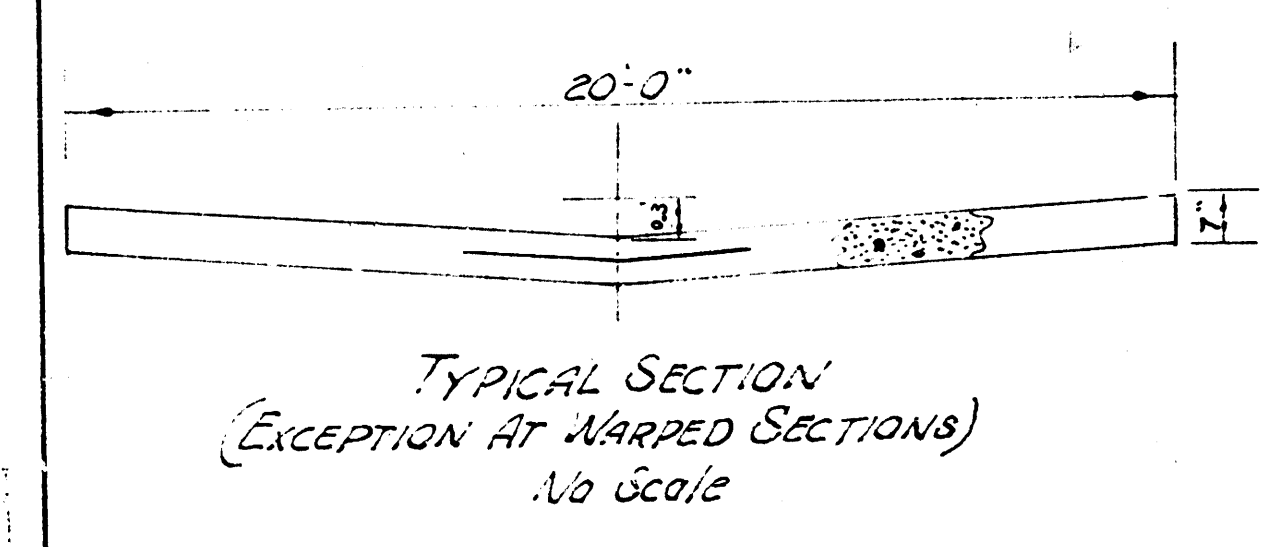


B. N. 1753 "R" in Ritchie cfm app. work N. E. cor. Waco Ave. & 8th St.



NOTE TO CONTRACTOR
 This project will be constructed under the supervision of the CITY ENGINEER and conforming to the SPECIFICATION of the CITY OF WICHITA. The CONTRACTOR will reimburse the City of Wichita for all cost of Engineering, Plans and Inspection.

1" = 10'

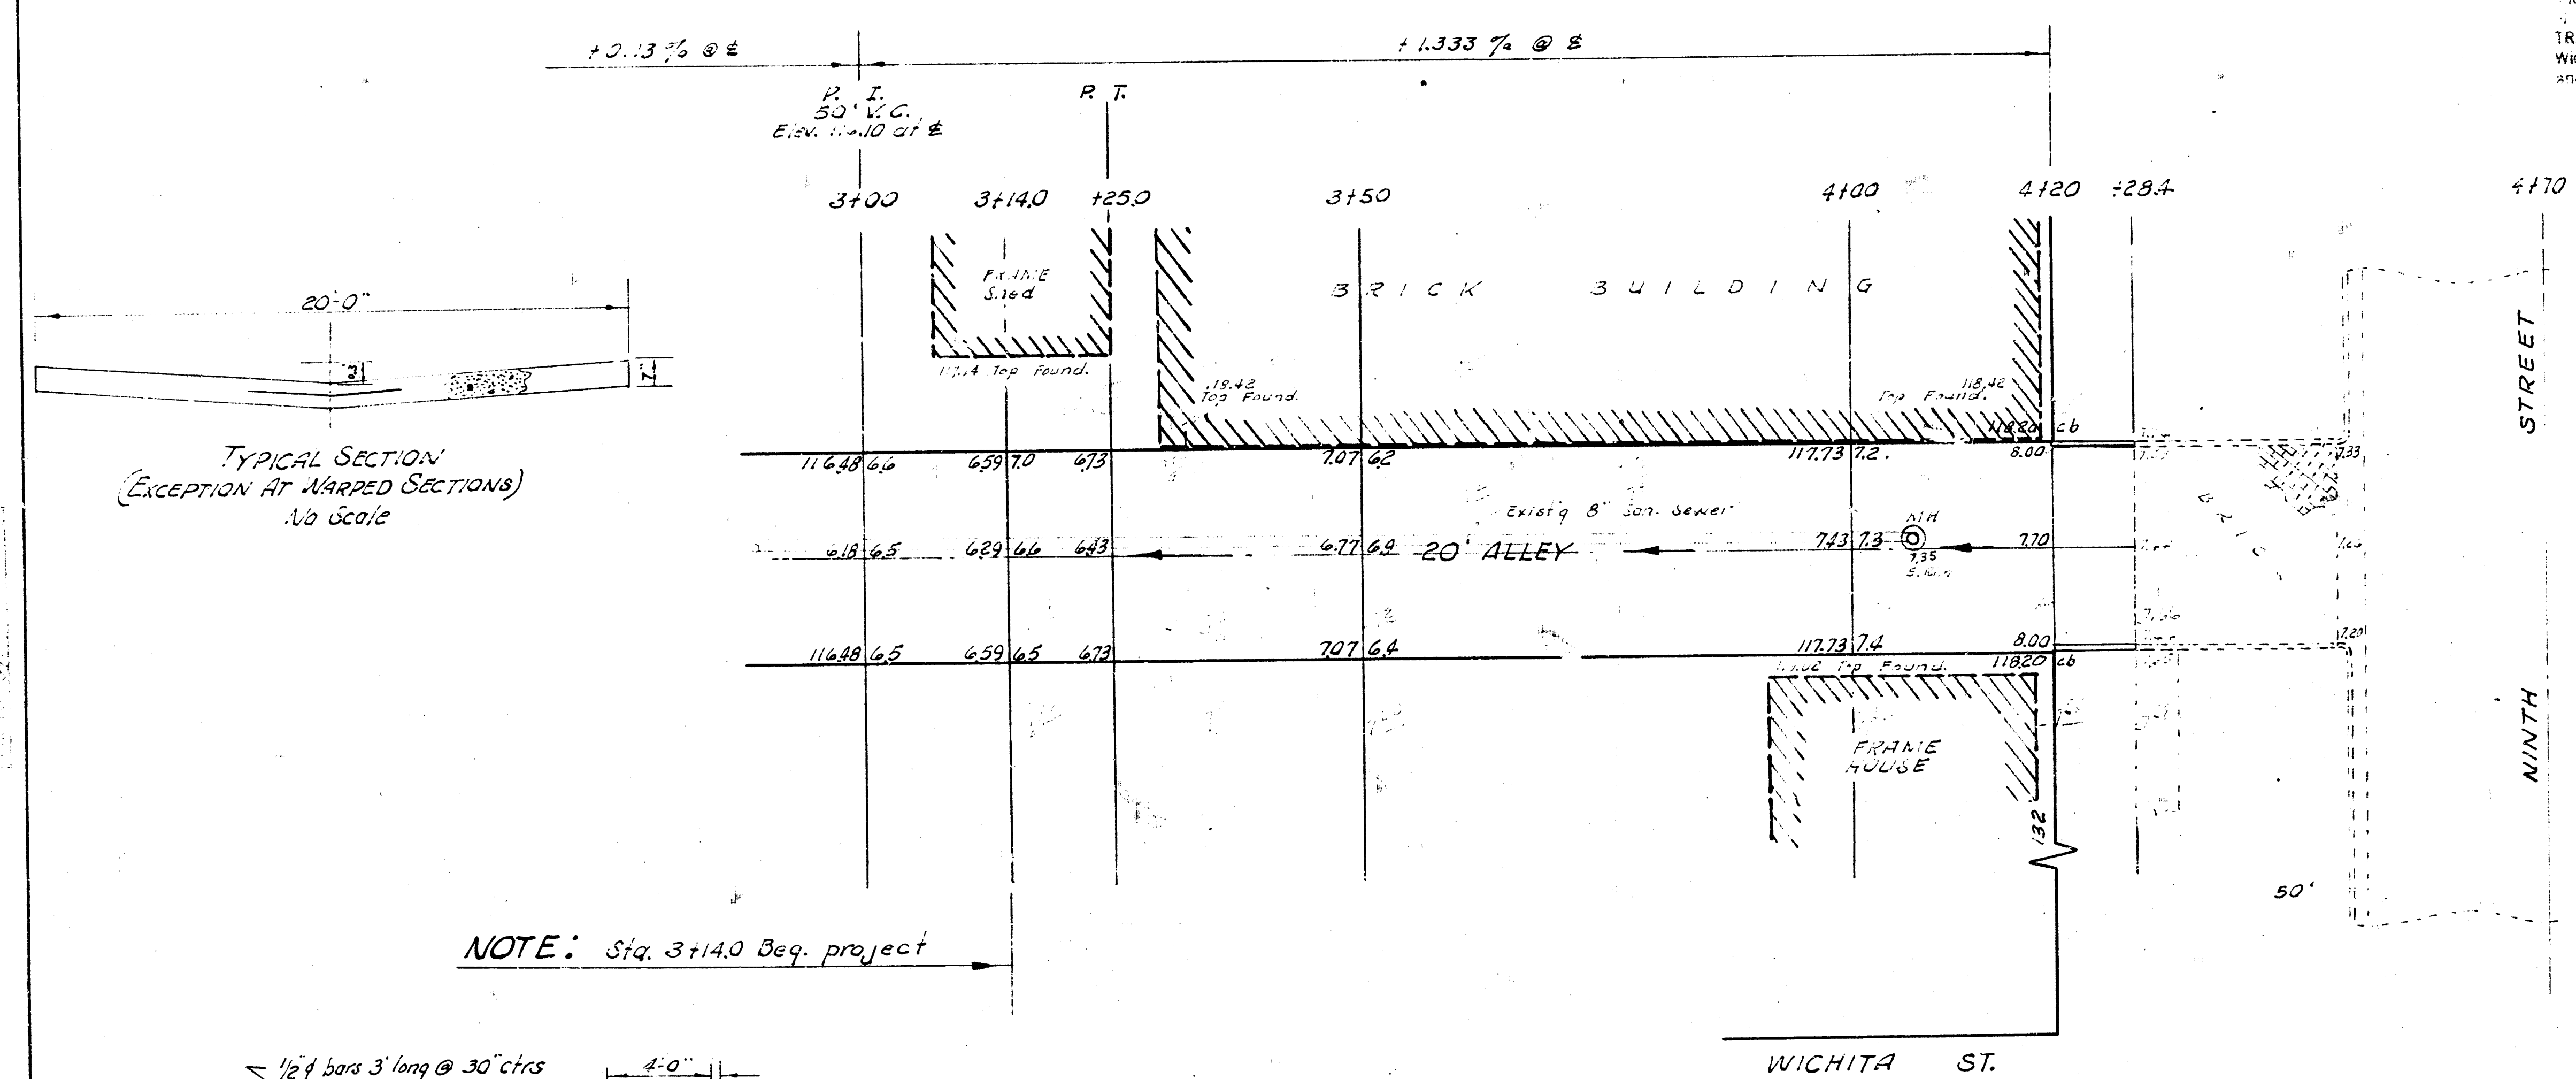

ESTIMATED QUANTITIES	
254.0	Sq. Yds 7" Conc.
1330.0	Lbs. Reinf. Steel
33.4	Cu. Yds. Excavation
16.8	Lin. Ft. Int. cb
6.0	Cu. Yds. Fill Comp.
114.4	Lin. Ft. Elastic Joint

NOTE: Sta. 3+14.0 Beg. project

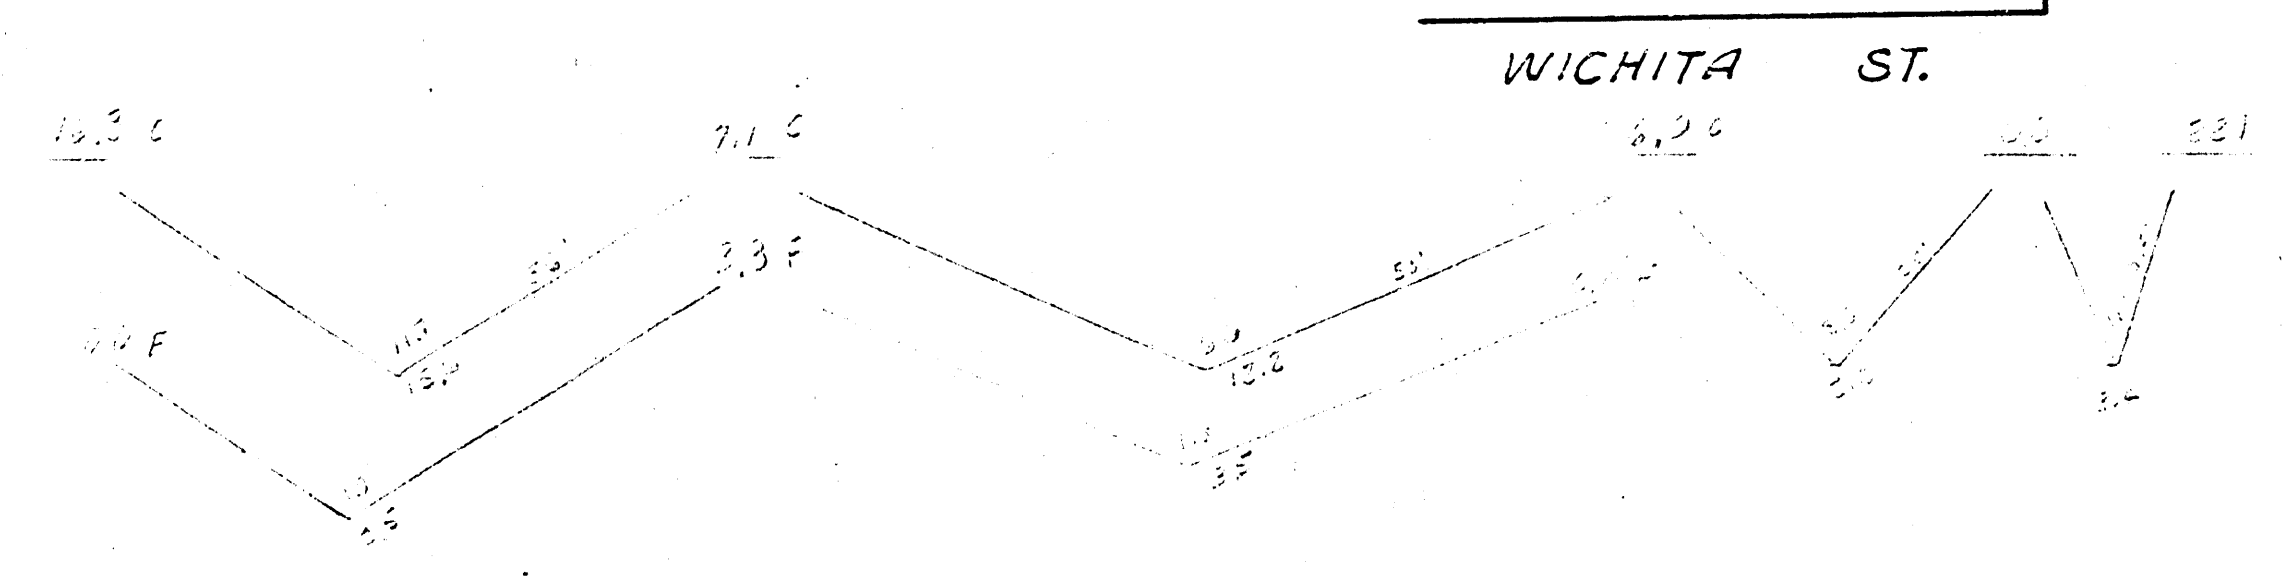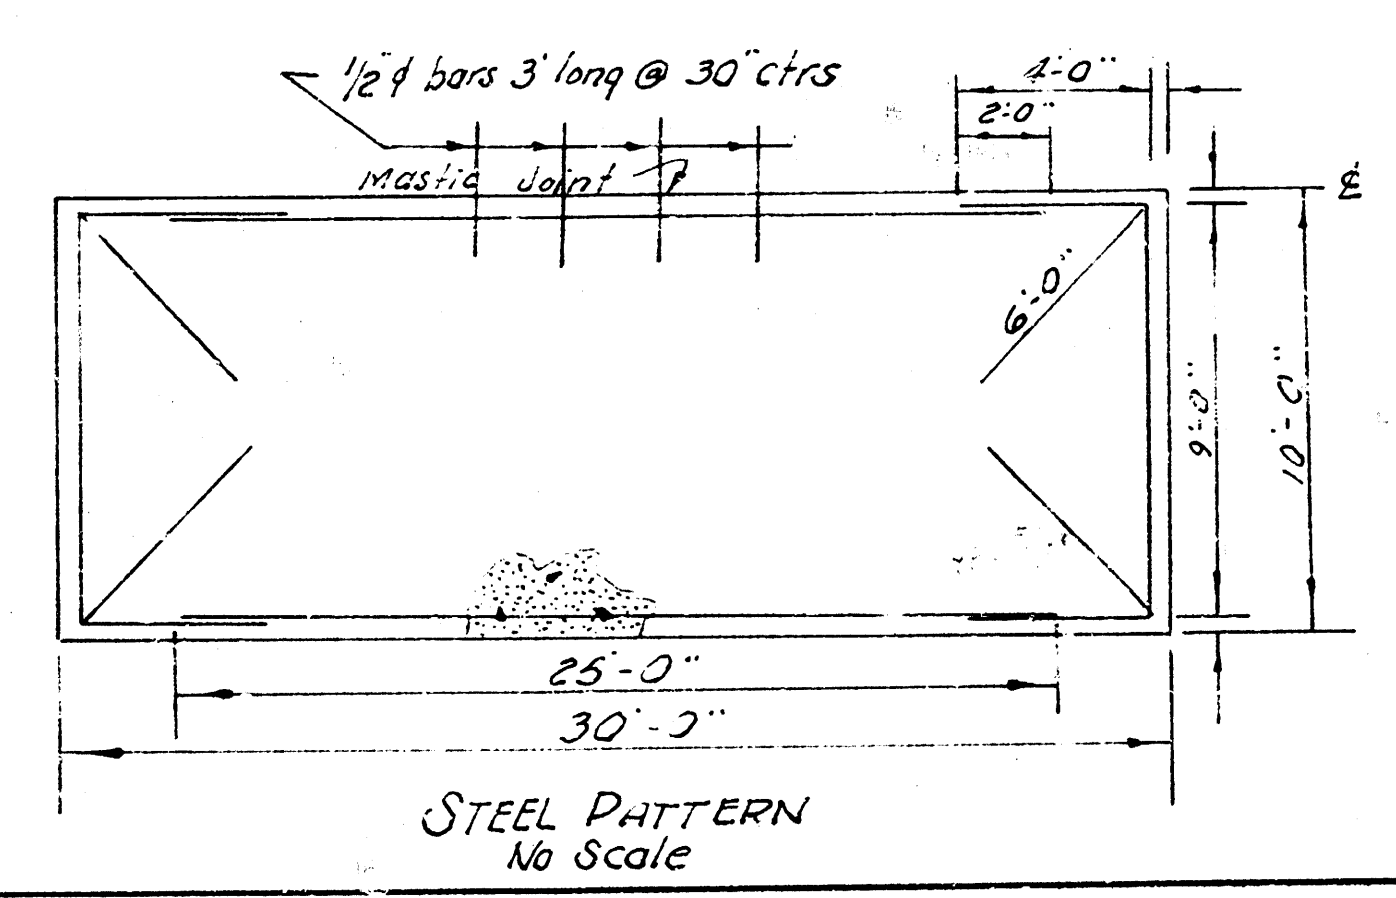

ALLEY
 BETW. WACO AVE. & WICHITA ST.
 SL 9TH TO 106 S. OF SL 9TH ST
 7" CONC. - 20'
 CITY OF WICHITA, KANSAS
 B. E. SMITH CITY ENGINEER
 DEC. 1960, PRIVATE CONTRACT