
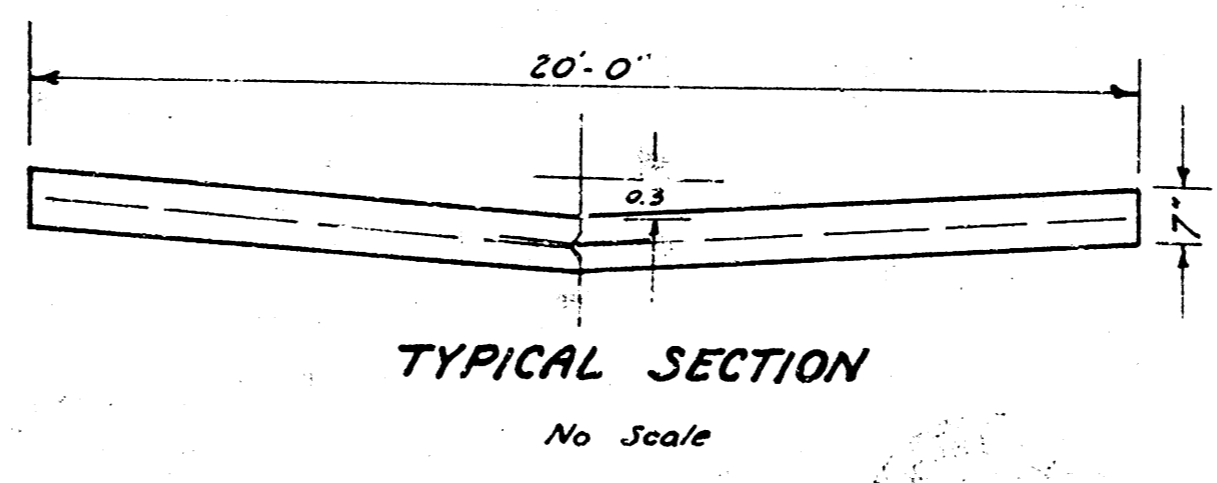
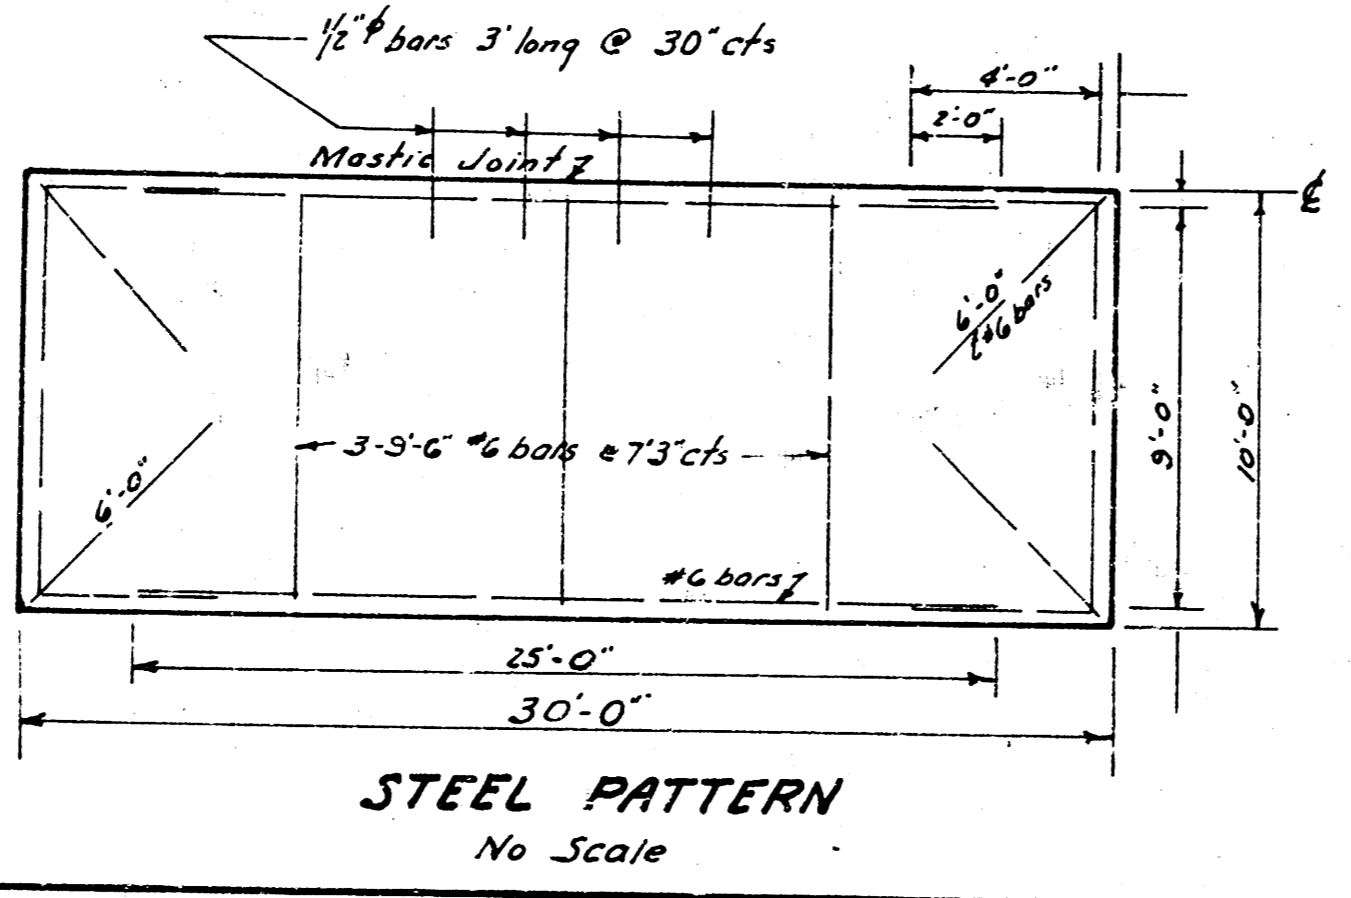
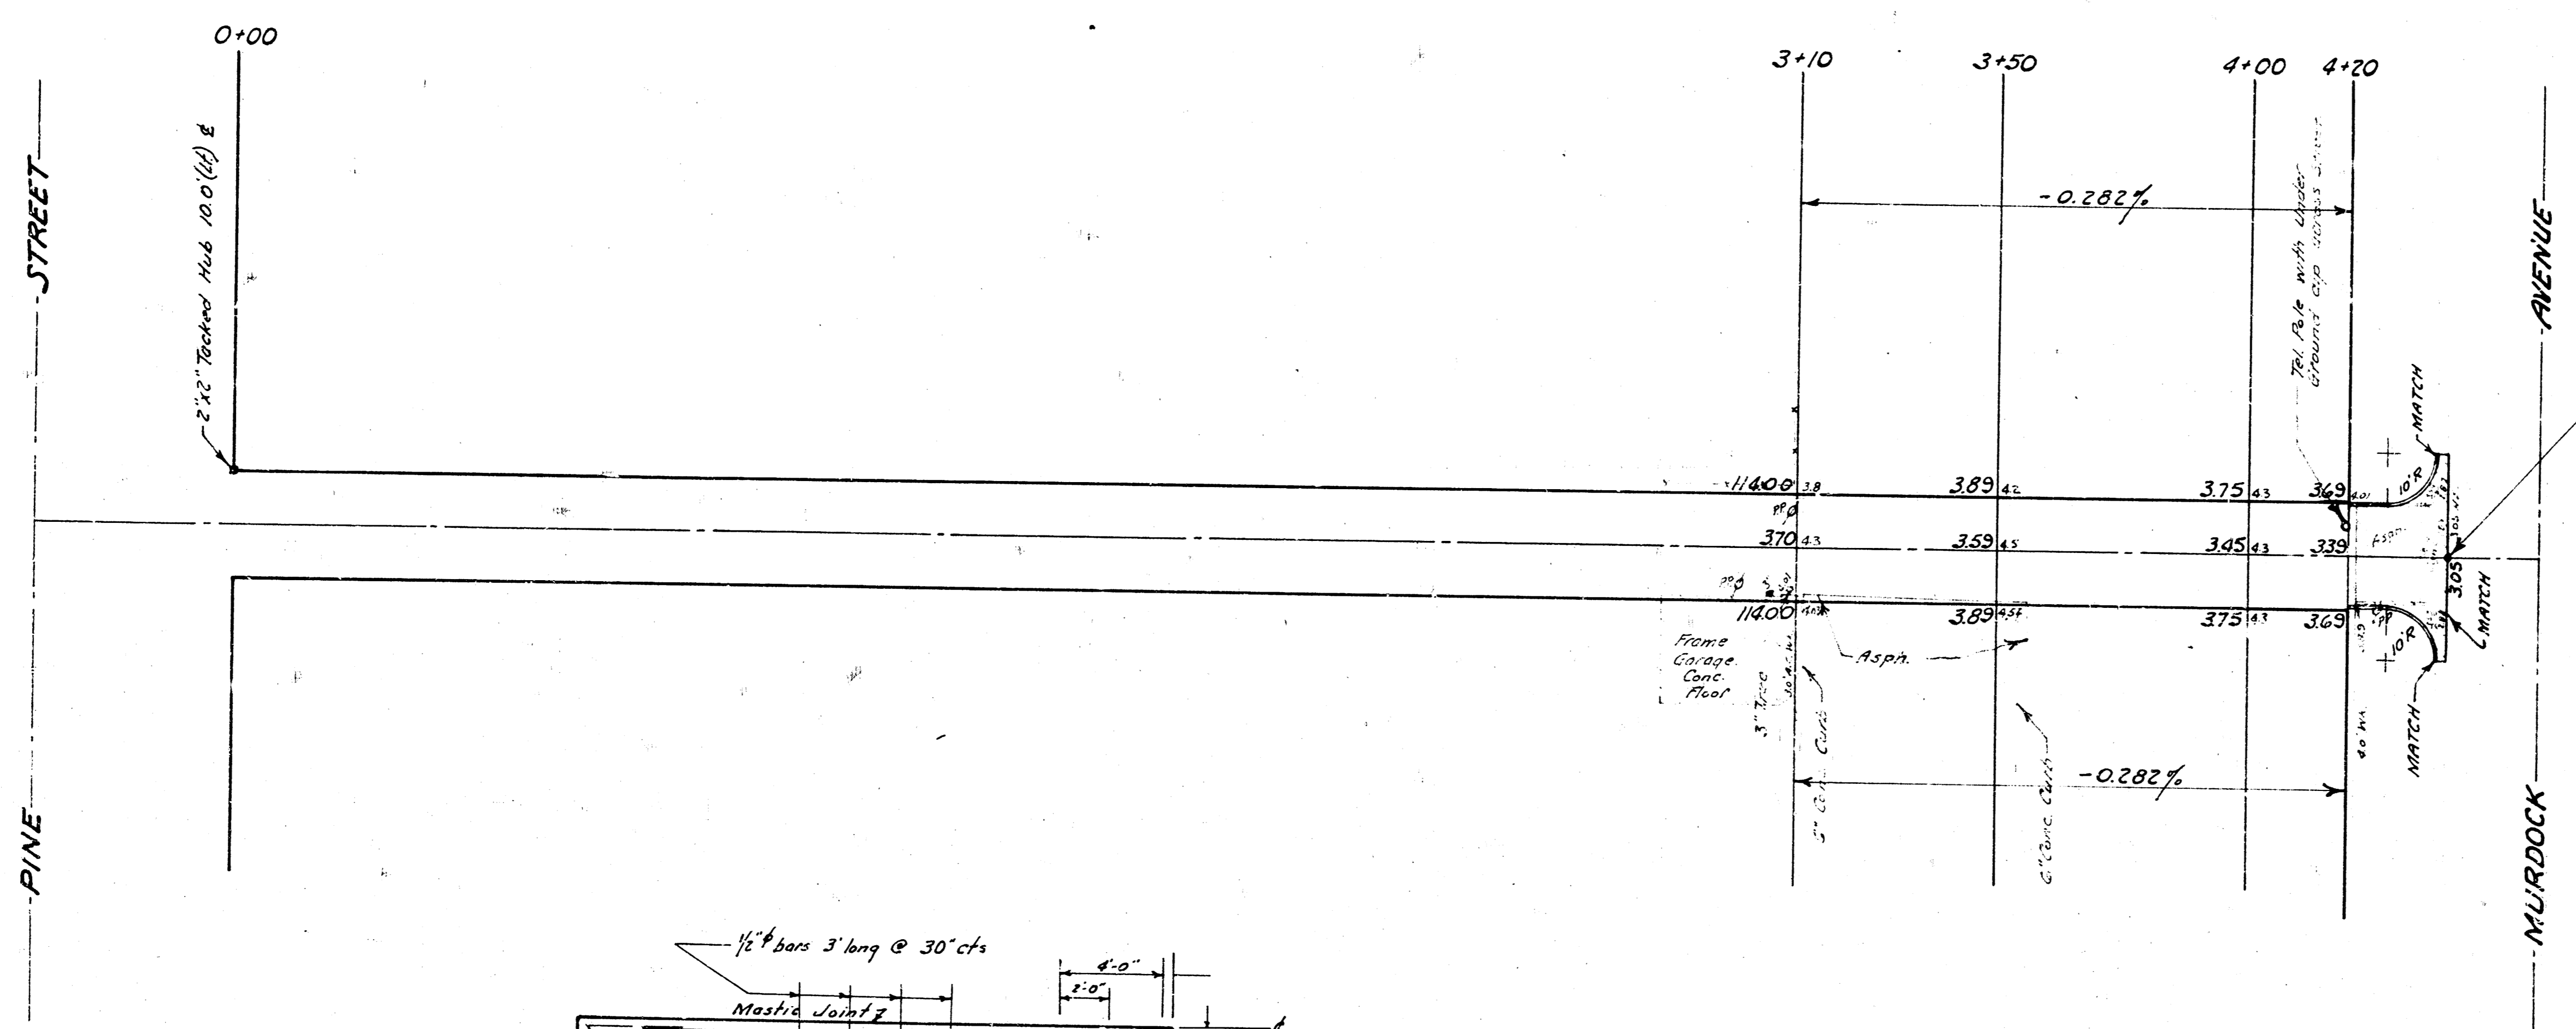


DRG  
J.L.R.  
1917

B.M. 113.85 "M" in McCabe back approach  
walk N.W. Corner Murdock & Topeka.

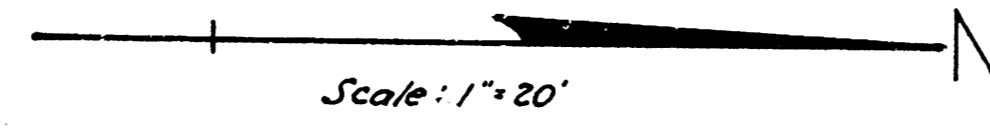

NORTH 110 FT. of 20' ALLEY  
from PINE to MURDOCK between  
TOPEKA & EMPORIA  
20'-7" Reinf. Conc.  
B.E. SMITH CITY ENGINEER  
CITY OF WICHITA KANSAS  
Date: \_\_\_\_\_  
Private Job