


34 67 CM

B.M. 11191 S.E. corner signal light base, N.E. Central f St. Francis.
 B.M. 11224 "B" in Burton, E. end, App. walk, N.E. St. Francis f Elm.
 B.M. 11300 Iron N.E. corner intersection, in case, 160' E of St. Francis, N. of Central.

34.1
 75.9
 27.1
 132.9
 41.1
 132.9 24.1 41.1

St. Francis

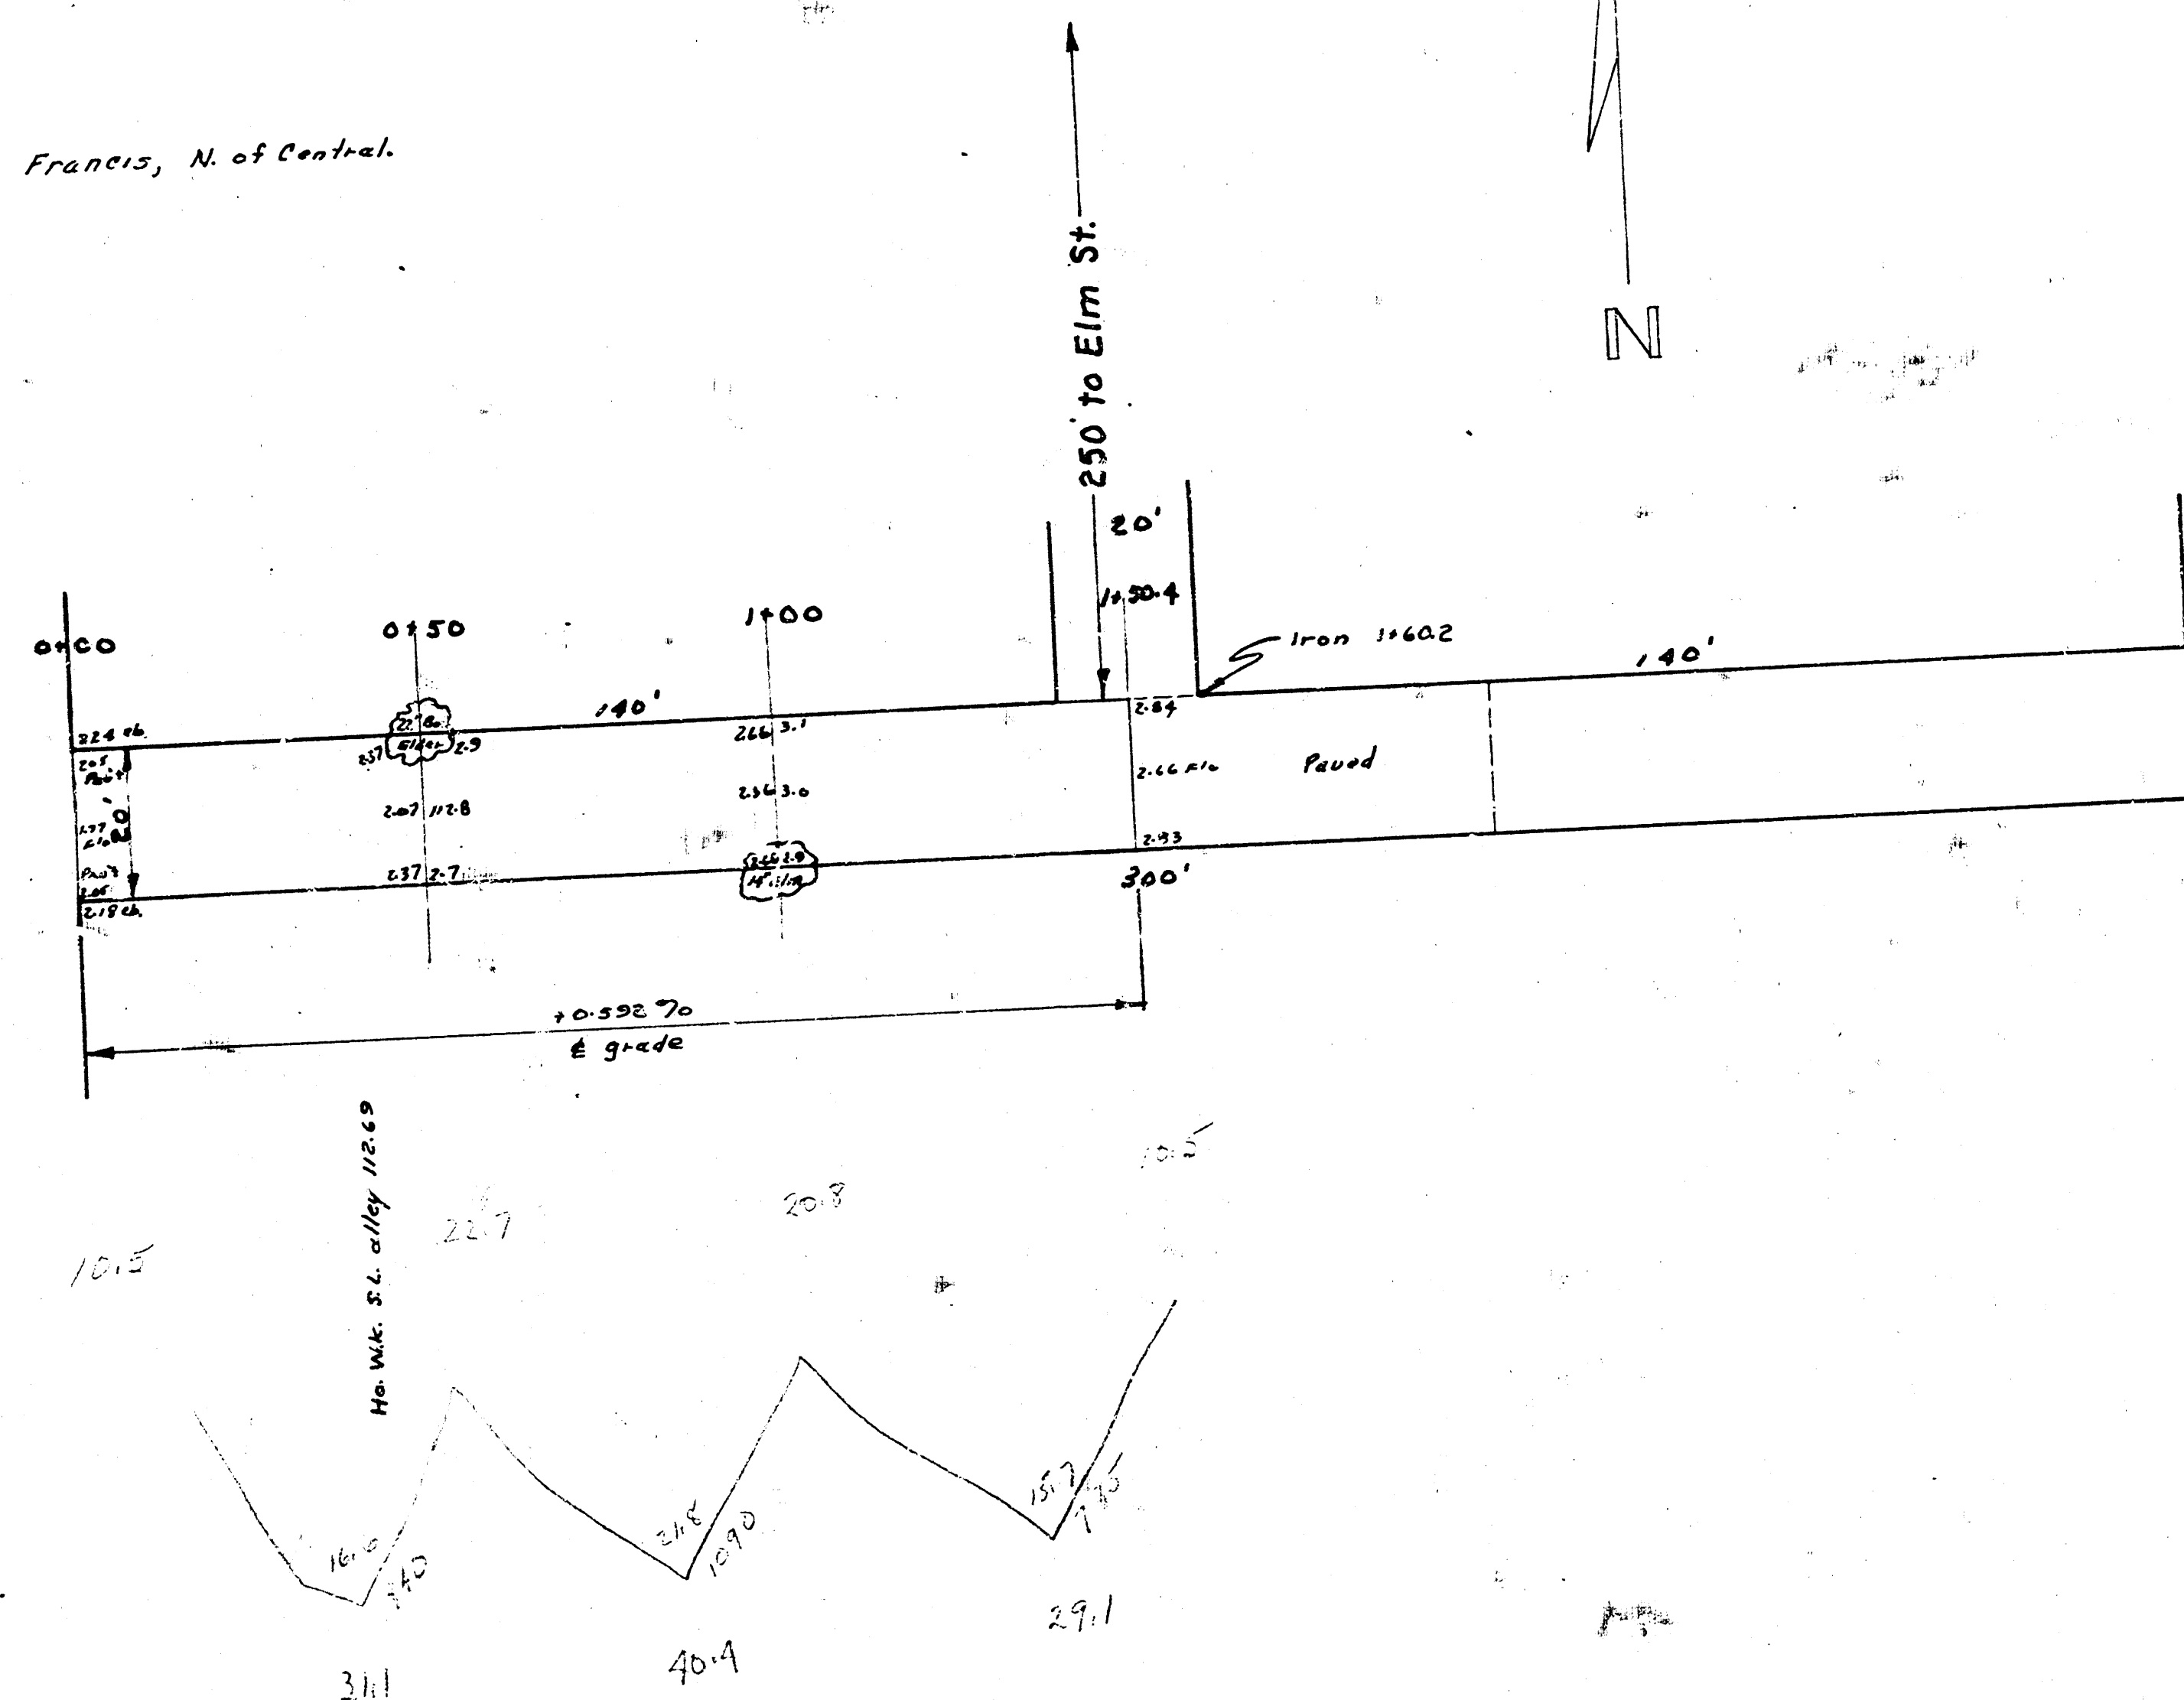

St. Santa Fe

Alley South of Elm
 E.L. St. Francis ~ 150' E.
 20' Conc.
 City of Wichita, Kansas
 L.K. White ~ City Engineer
 June 1950