


S-14 / S-9

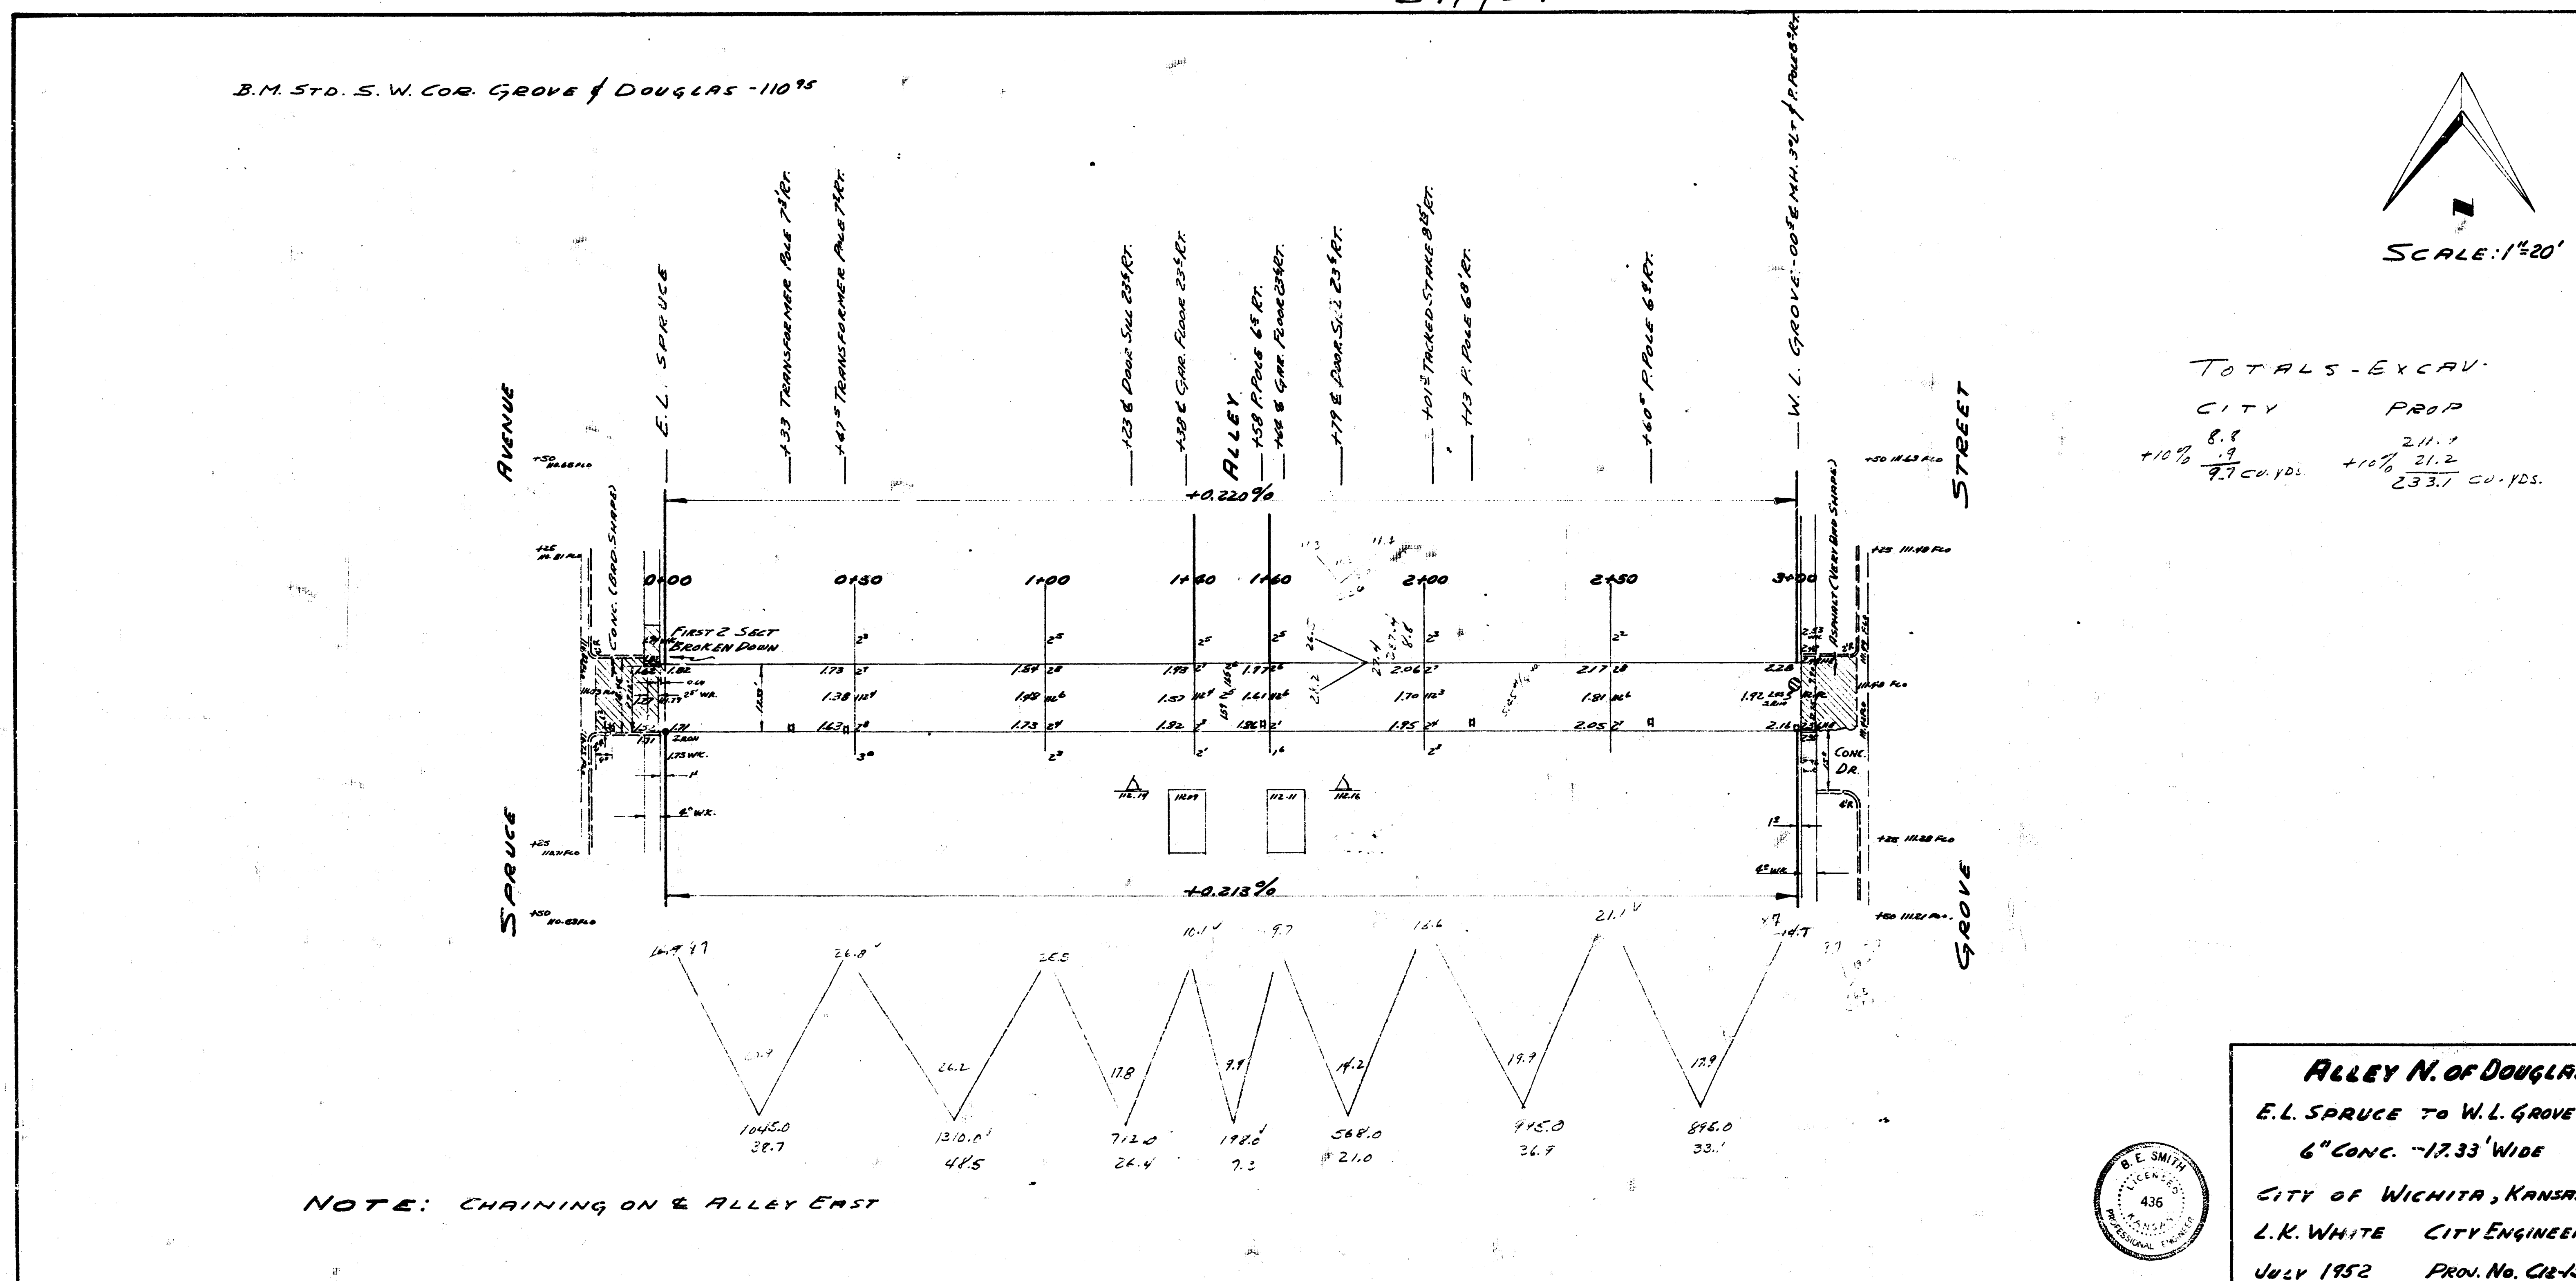

155 (13)