


Excavation

Property	Excavation
38.7	11.0
54.3	16.5
40.7	11.0
11.7	11.0
40.2	11.0
45.7	11.0
30.7	11.0
270.8	
+10.0	
500.7	

S.M. 115.10 X ON GR. @ W.P.L. MERIDIAN N.W. COR.

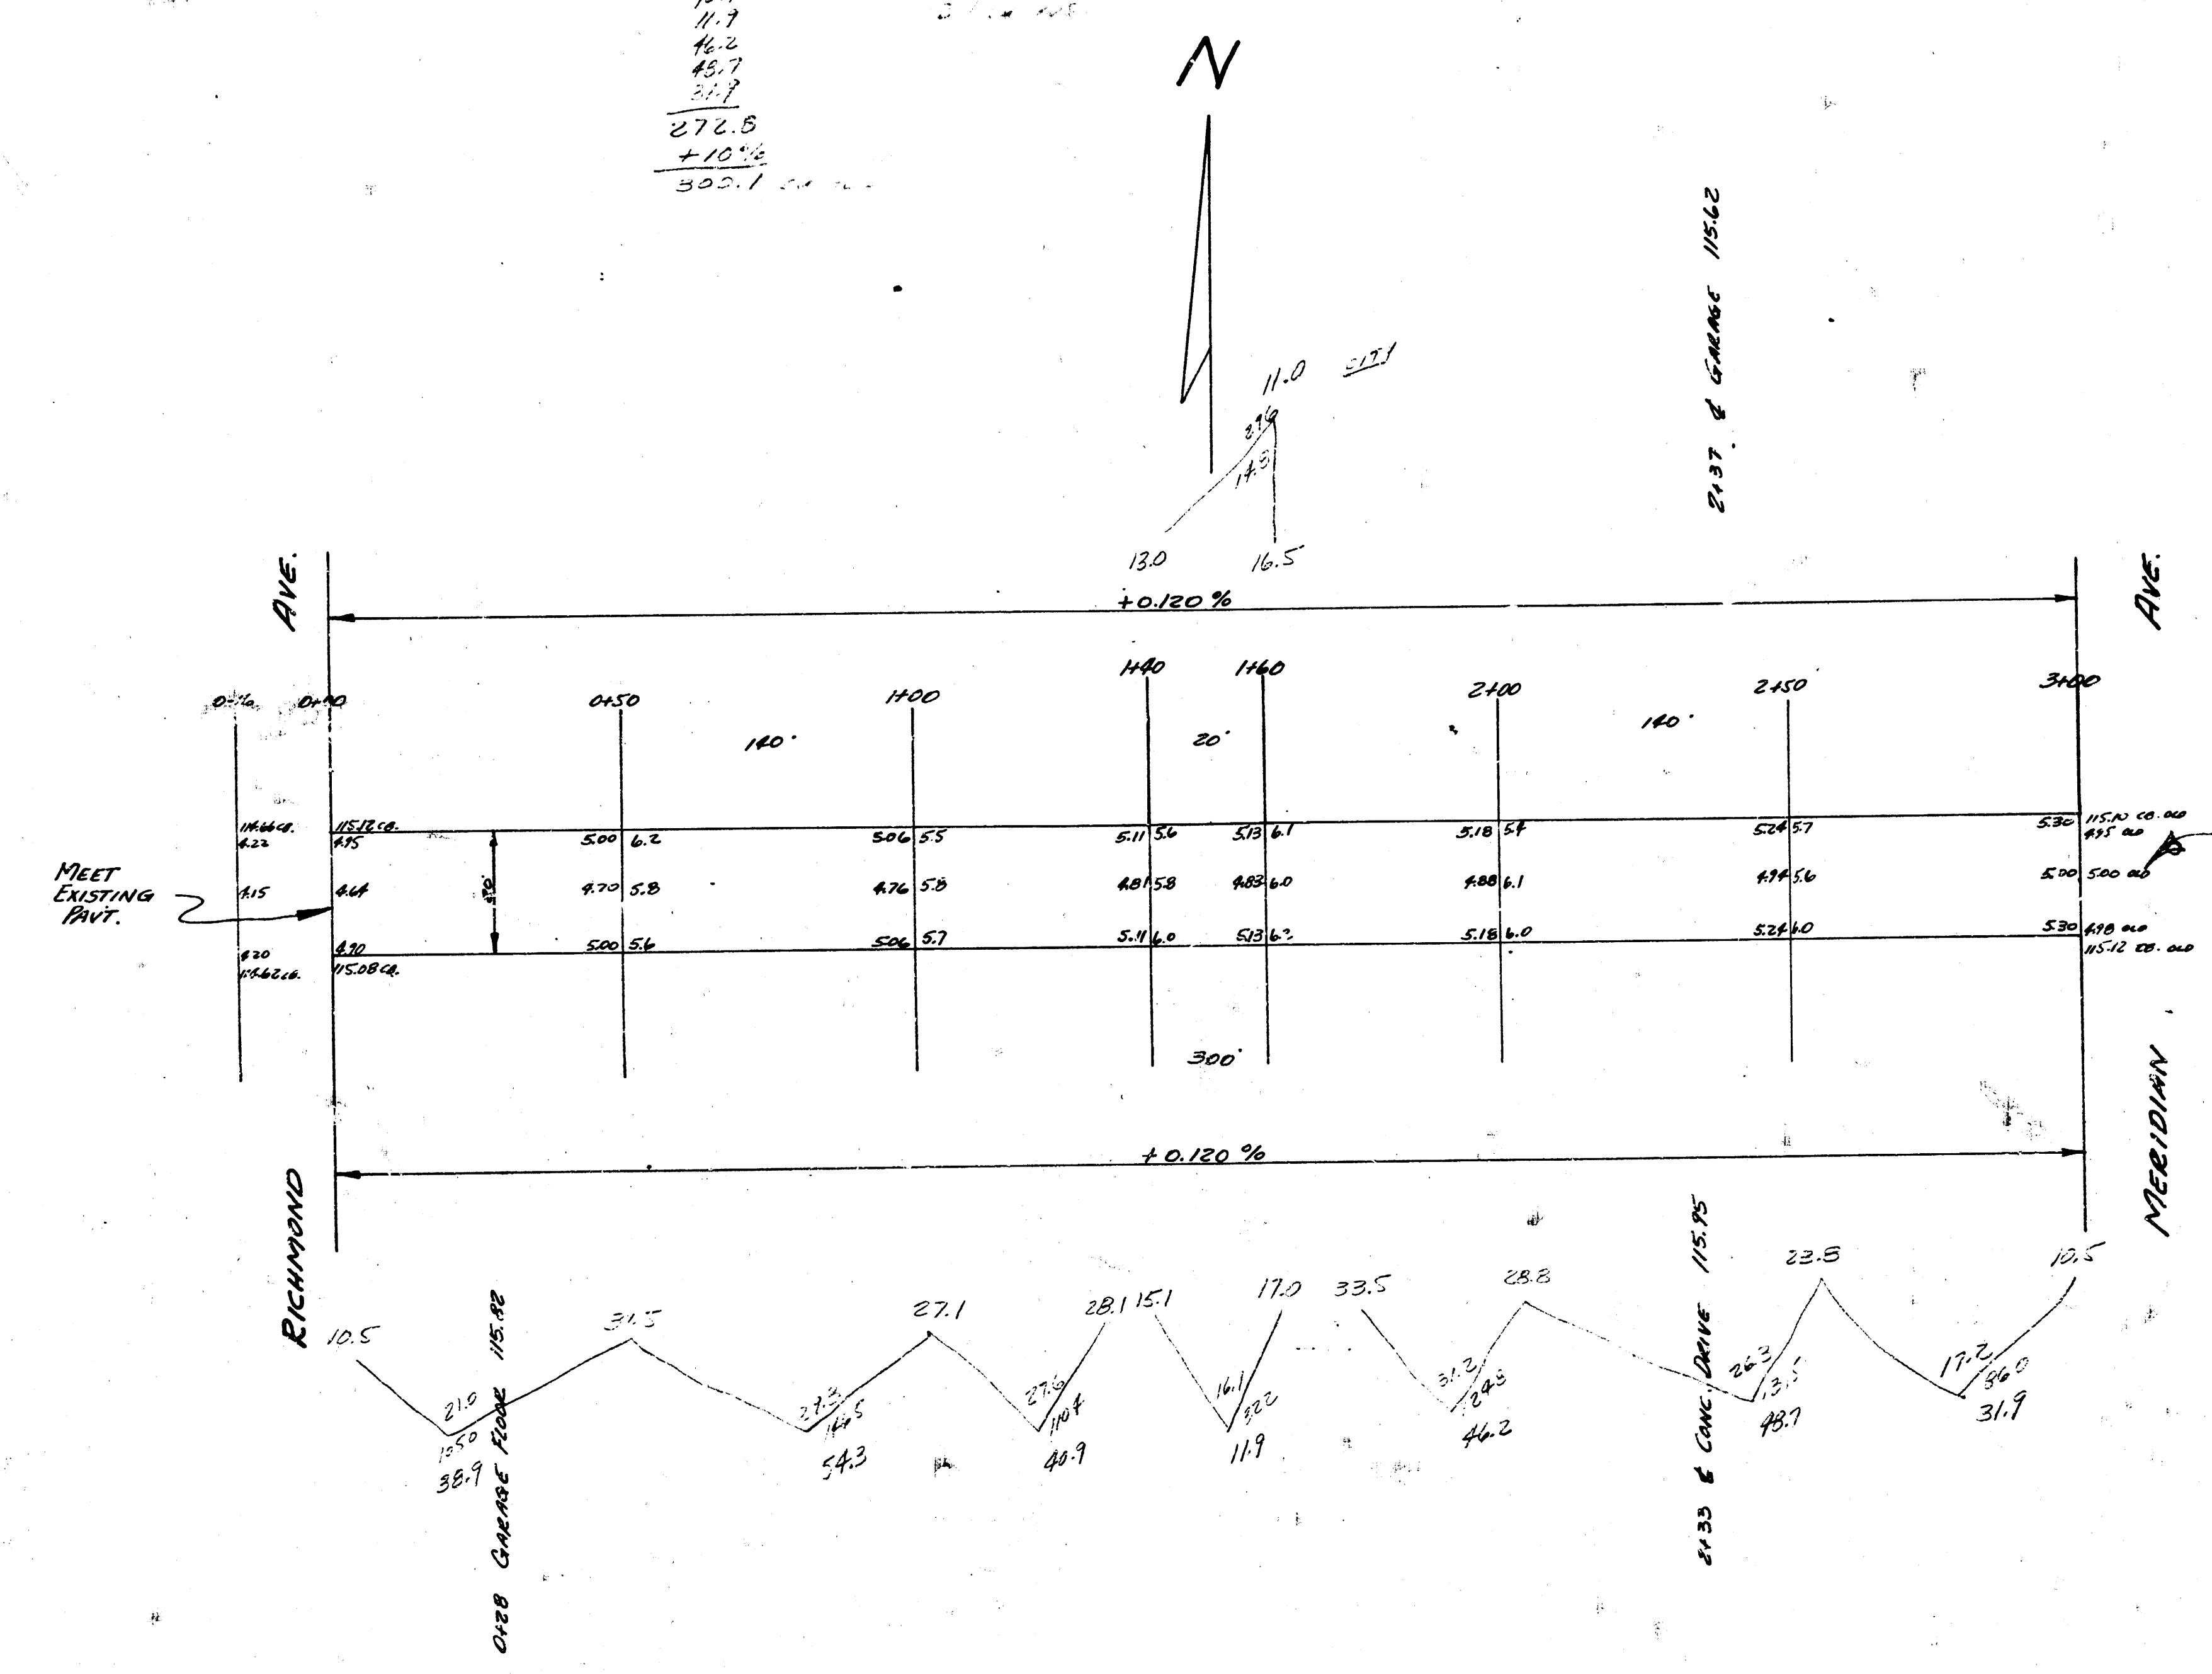

ALLEY N. OF DOUGLAS
 E.L. RICHMOND TO W.L. MERIDIAN
 20' CONC.
 CITY OF WICHITA, KANSAS
 L.K. WHITE CITY ENGINEER
 4-22-49 PROJ. C-17-54