


City of Wichita, Kansas
112
Checked

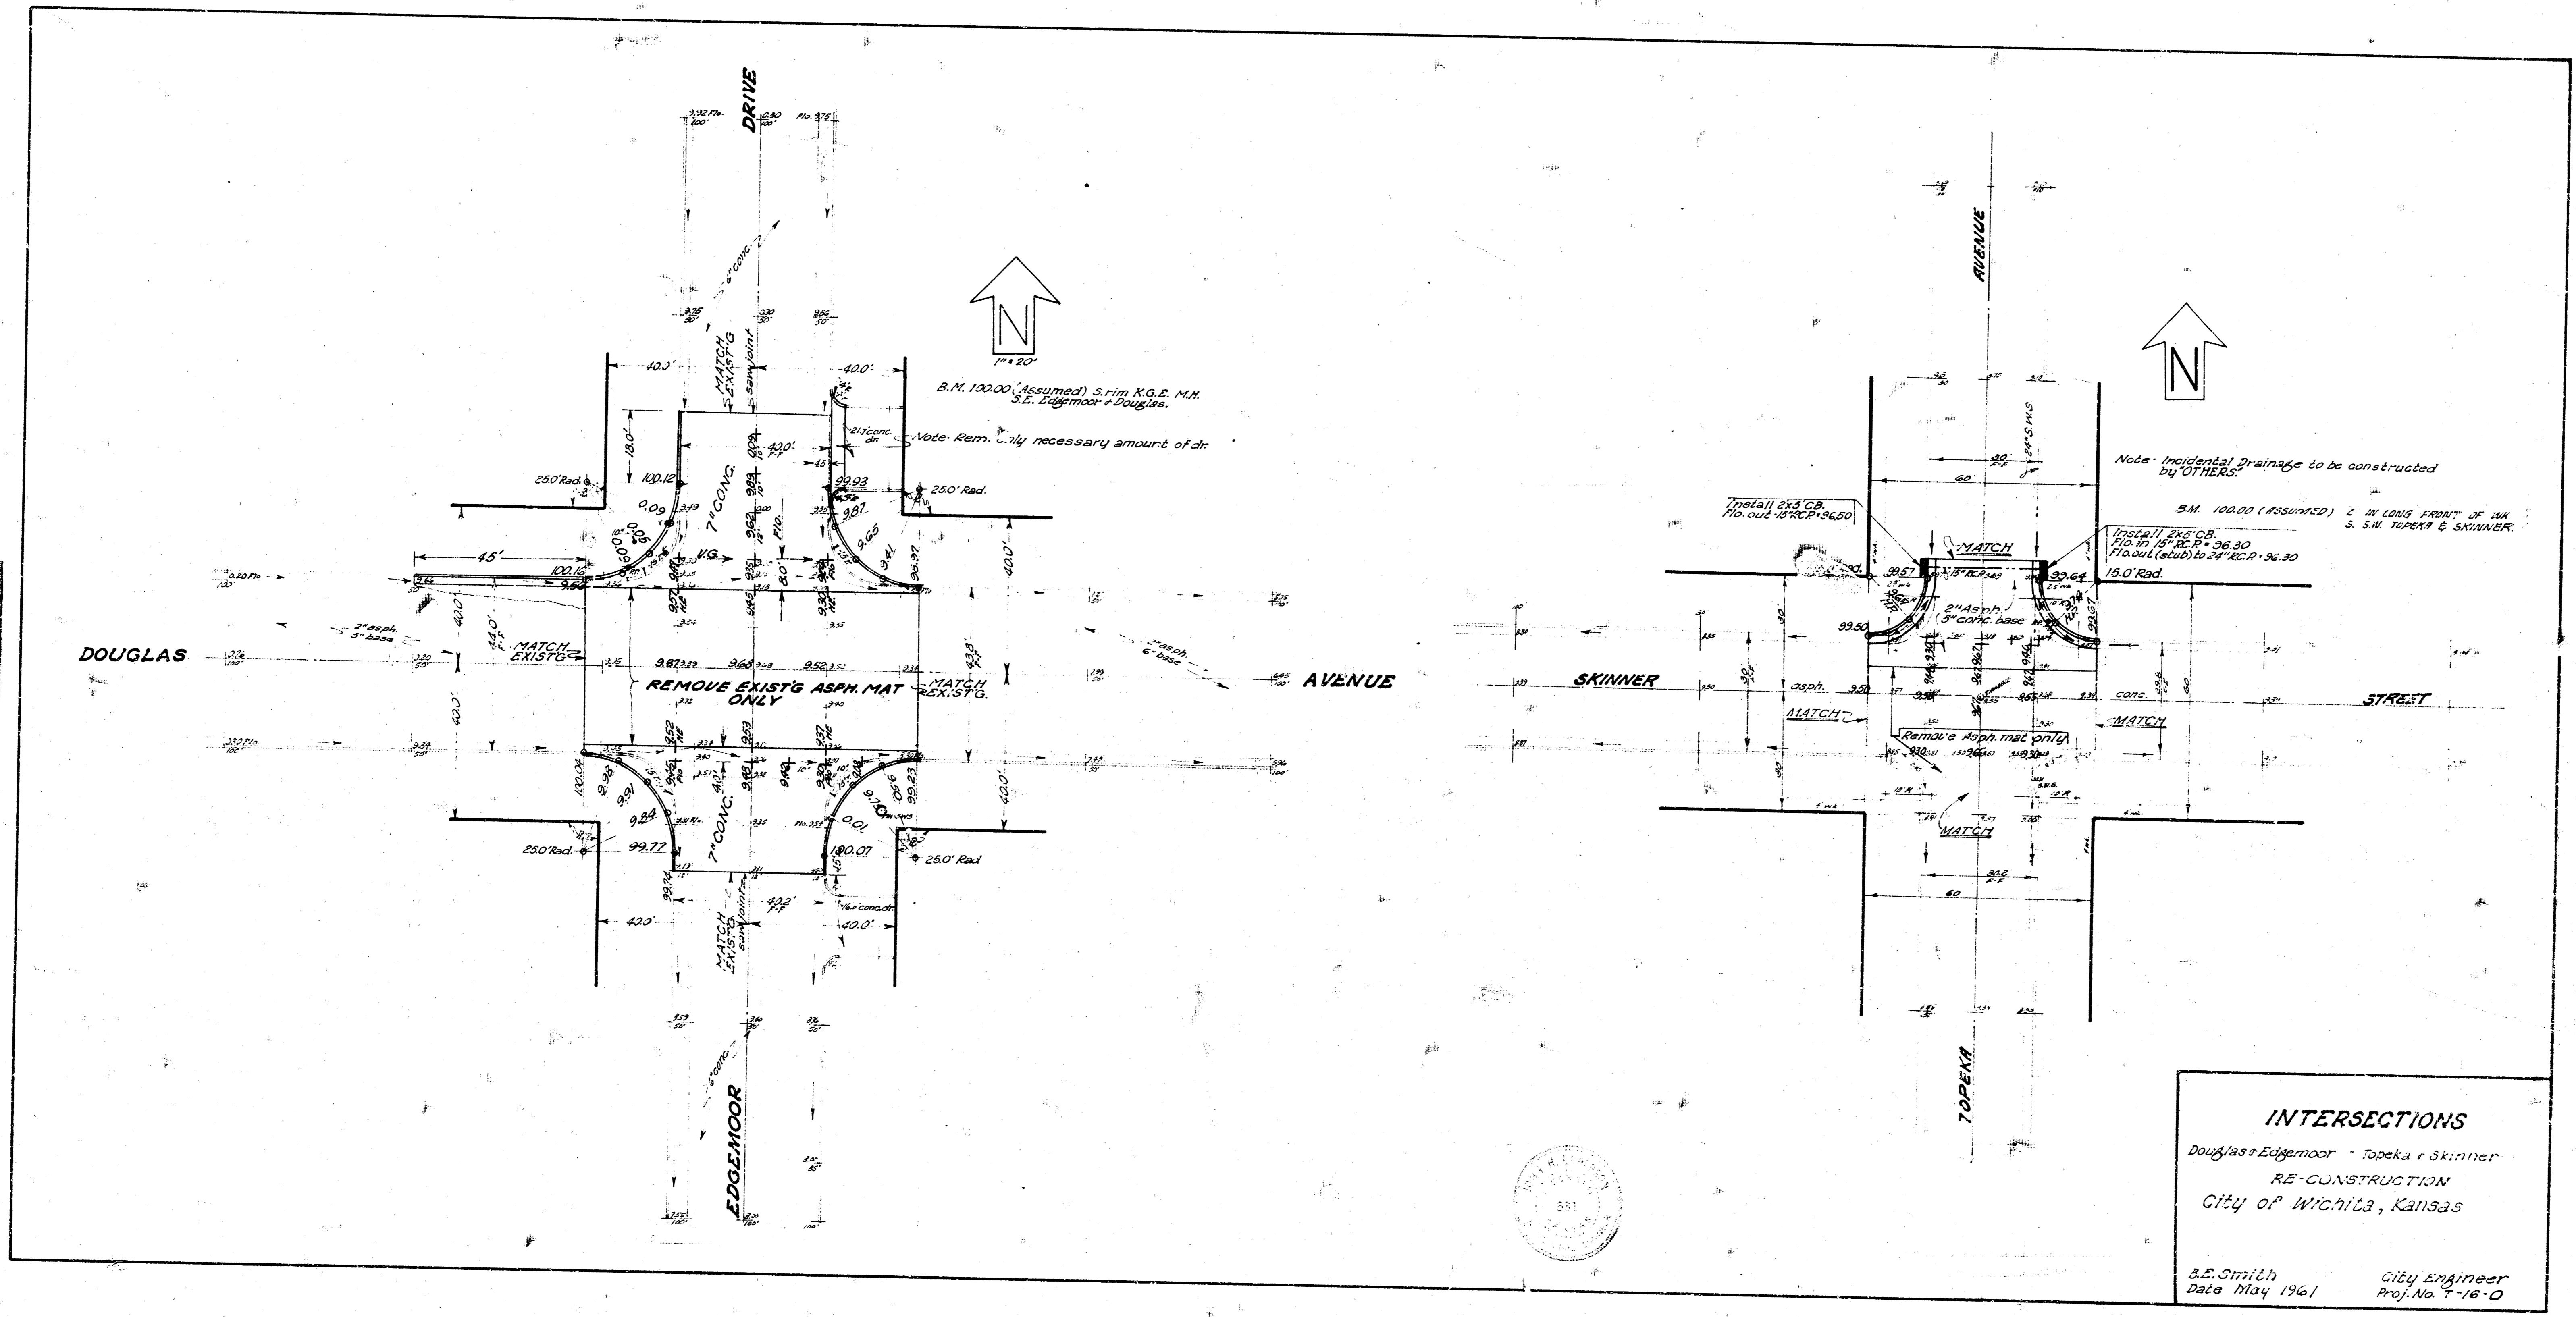

INTERSECTIONS
Douglas & Edgemoor - Topeka & Skinner
RE-CONSTRUCTION
City of WICHITA, Kansas
B.E. Smith
Date May 1961
City Engineer
Proj. No. 7-16-0