


LEGEND

Pavement	
Removal	
Sidewalk	
Removal	

NOTE:  
Care shall be exercised to preserve any dowel bars in existing slabs at points of new pavement to old.

City of Wichita	
Dept. of Engineering	
Removal of Traffic Diverters at 15th and Wabash 1/2	
Proj. no.	815-58-192-50116-430-102-000
SCALE 1"=20'	DATE

FILMED FROM THE BEST AVAILABLE COPY ....

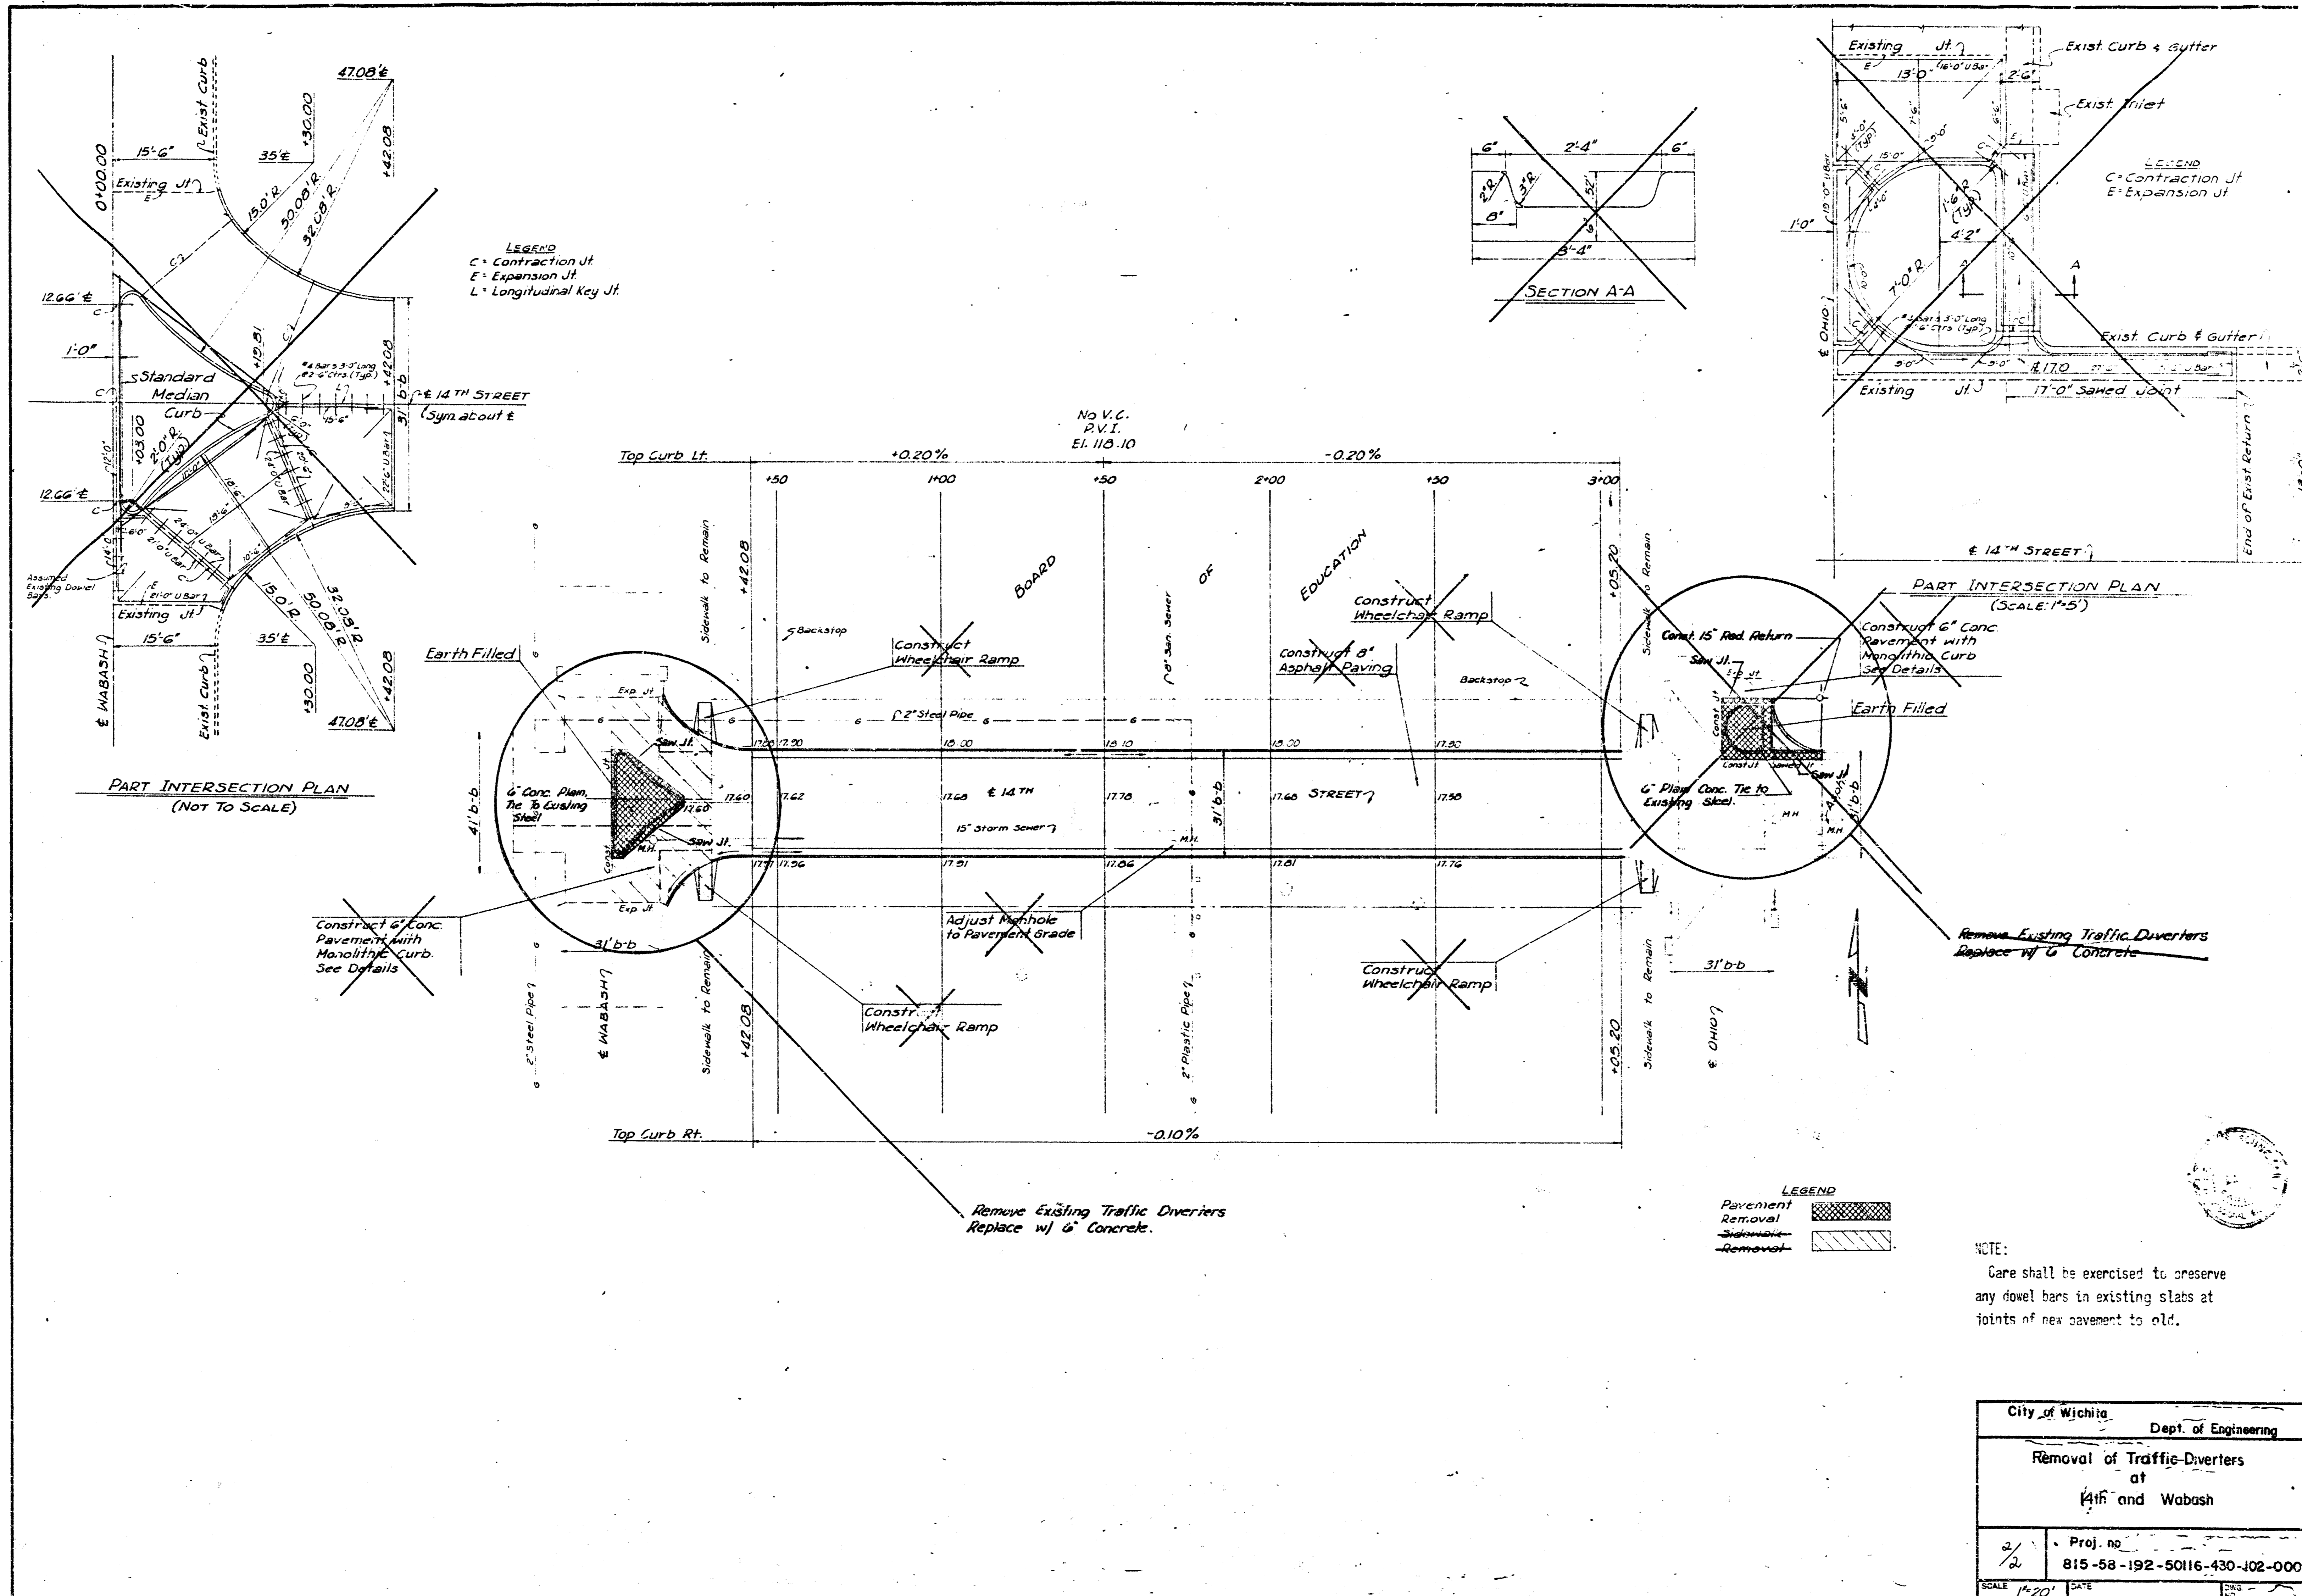

LEGEND  
 C = Contraction Jt  
 E = Expansion Jt  
 L = Longitudinal Key Jt

LEGEND  
 Pavement Removal  
 Removal  
 Removal

NOTE:  
 Care shall be exercised to preserve any dowel bars in existing slabs at joints of new pavement to old.

City of Wichita	
Dept. of Engineering	
Removal of Traffic-Dverters at 14th and Wabash	
2/2	Proj. No. 815-58-192-50116-430-102-000
SCALE 1/40'	DATE

FILMED FROM THE BEST AVAILABLE COPY....