


B.M. 14663 S.W. Property from Battin and Furston.

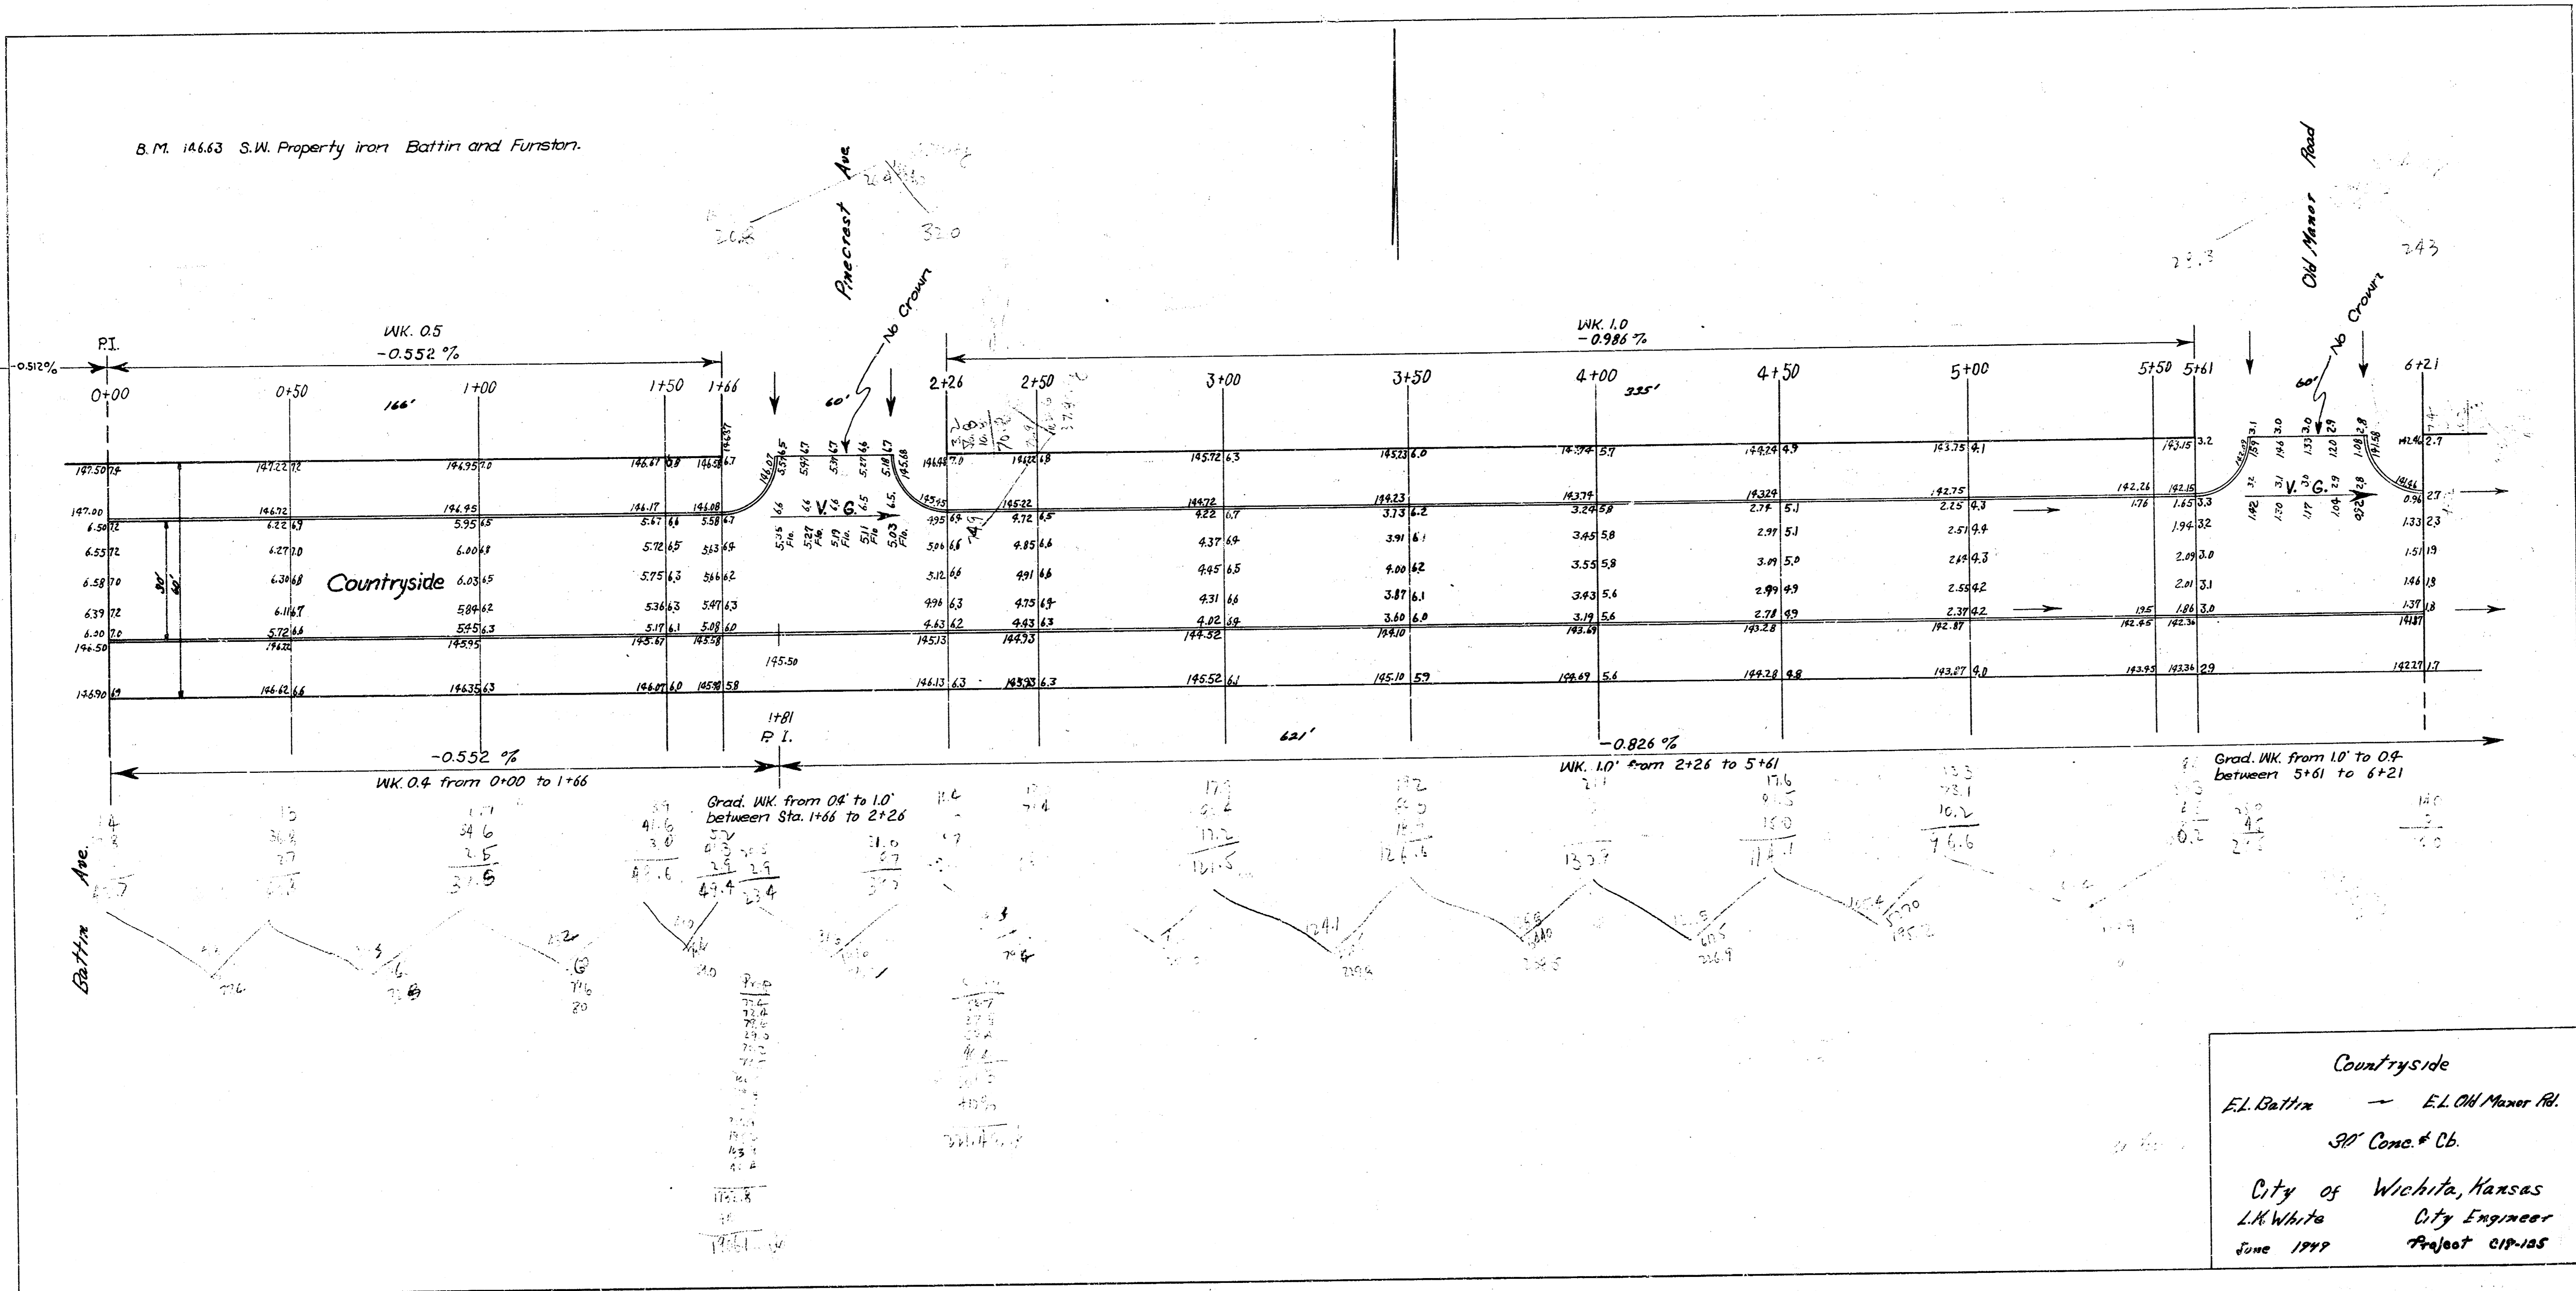

Countryside  
 E.L. Battin — E.L. Old Manor Rd.  
 30' Conc. & Cb.  
 City of Wichita, Kansas  
 L.K. White City Engineer  
 June 1949 Project 619-125