



Prop. No. C14-414
Excavation
Station City Prop. City

Prop. No. C14-413
Excavation
Station City Prop. City

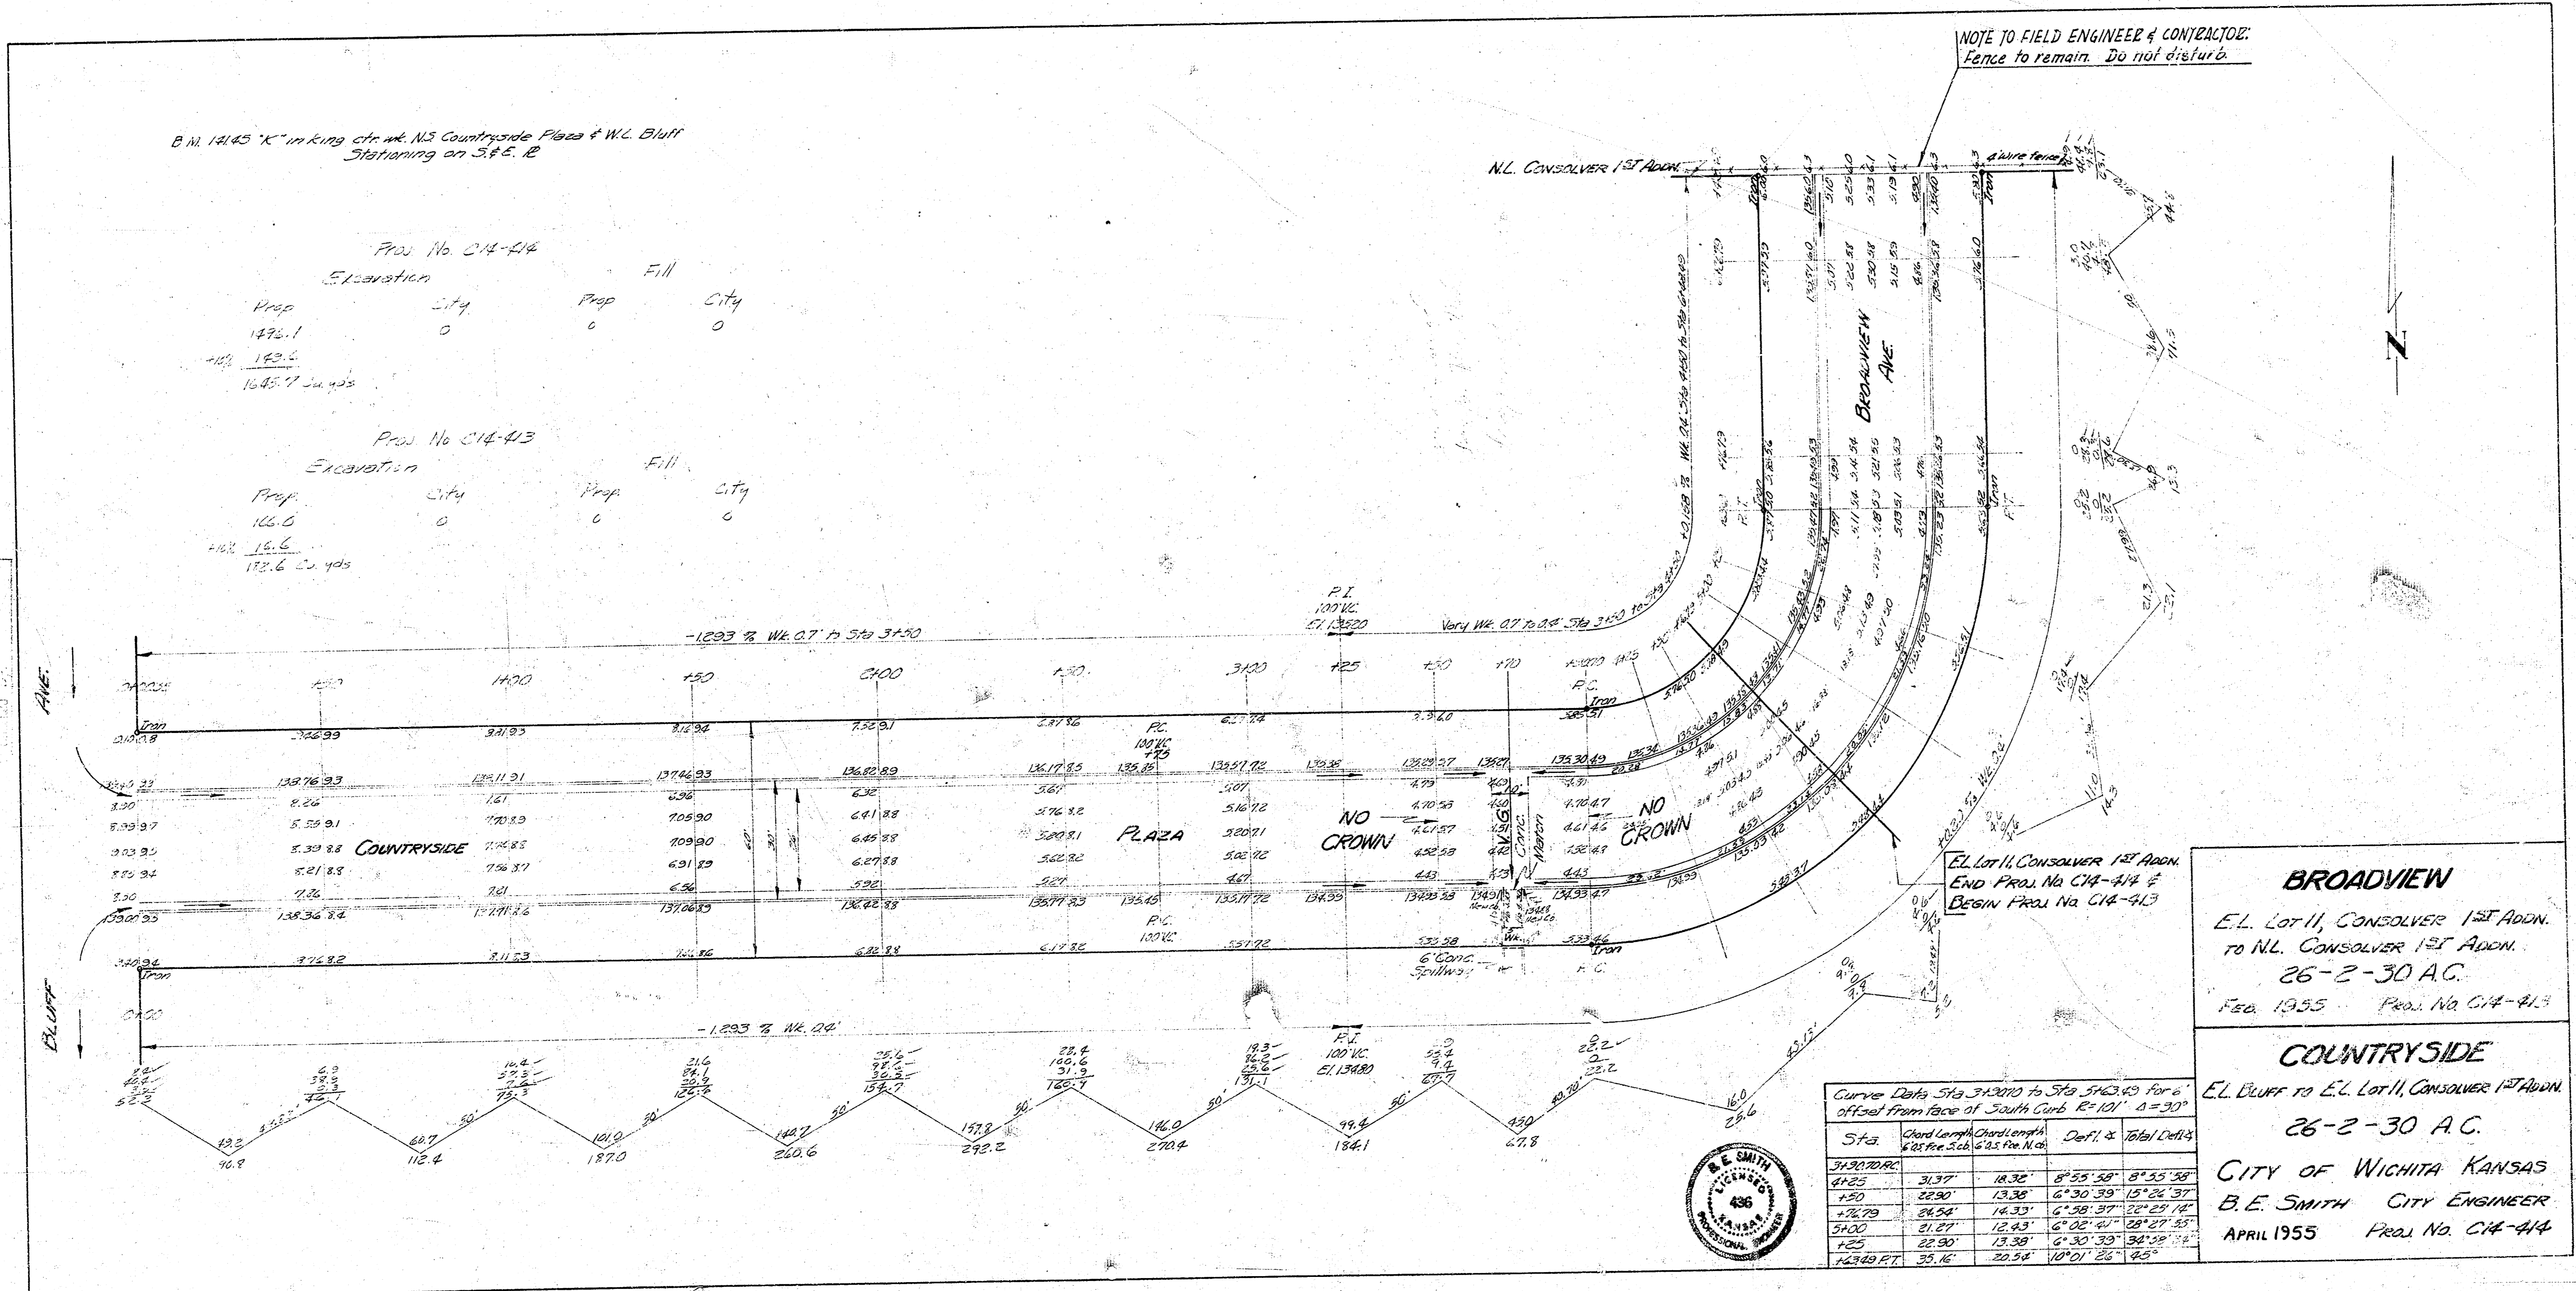

NOTE TO FIELD ENGINEER & CONTRACTOR:
Fence to remain. Do not disturb.

BROADVIEW
E.L. Lot II, CONSOLVER 1ST ADDN.
TO N.L. CONSOLVER 1ST ADDN.
26-2-30 A.C.

COUNTRYSIDE
E.L. Bluff to E.L. Lot II, CONSOLVER 1ST ADDN.
26-2-30 A.C.
CITY OF WICHITA KANSAS
B.E. SMITH CITY ENGINEER
APRIL 1955 Prop. No. C14-414



