



Totale

CITY
 53.5
 27.4

 161.1
 40% 14.1
 147.2
 64YDS
 ETC..

154.1
 211.5
 207.6
 225.7
 250.5
 350.0
 350.1
 211.7
 310.5
 318.7
 180.5
 180.7
 180.5
 181.1
 170.0
 170.7
 175.2
 170.0
 180.5
 3310.4
 33.9
 3605.7
 64YDS
 ETC..

-11.50

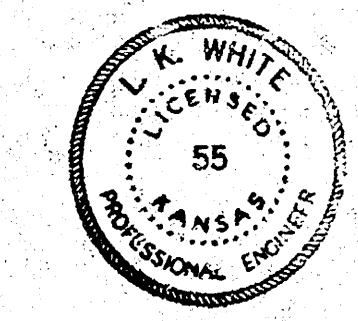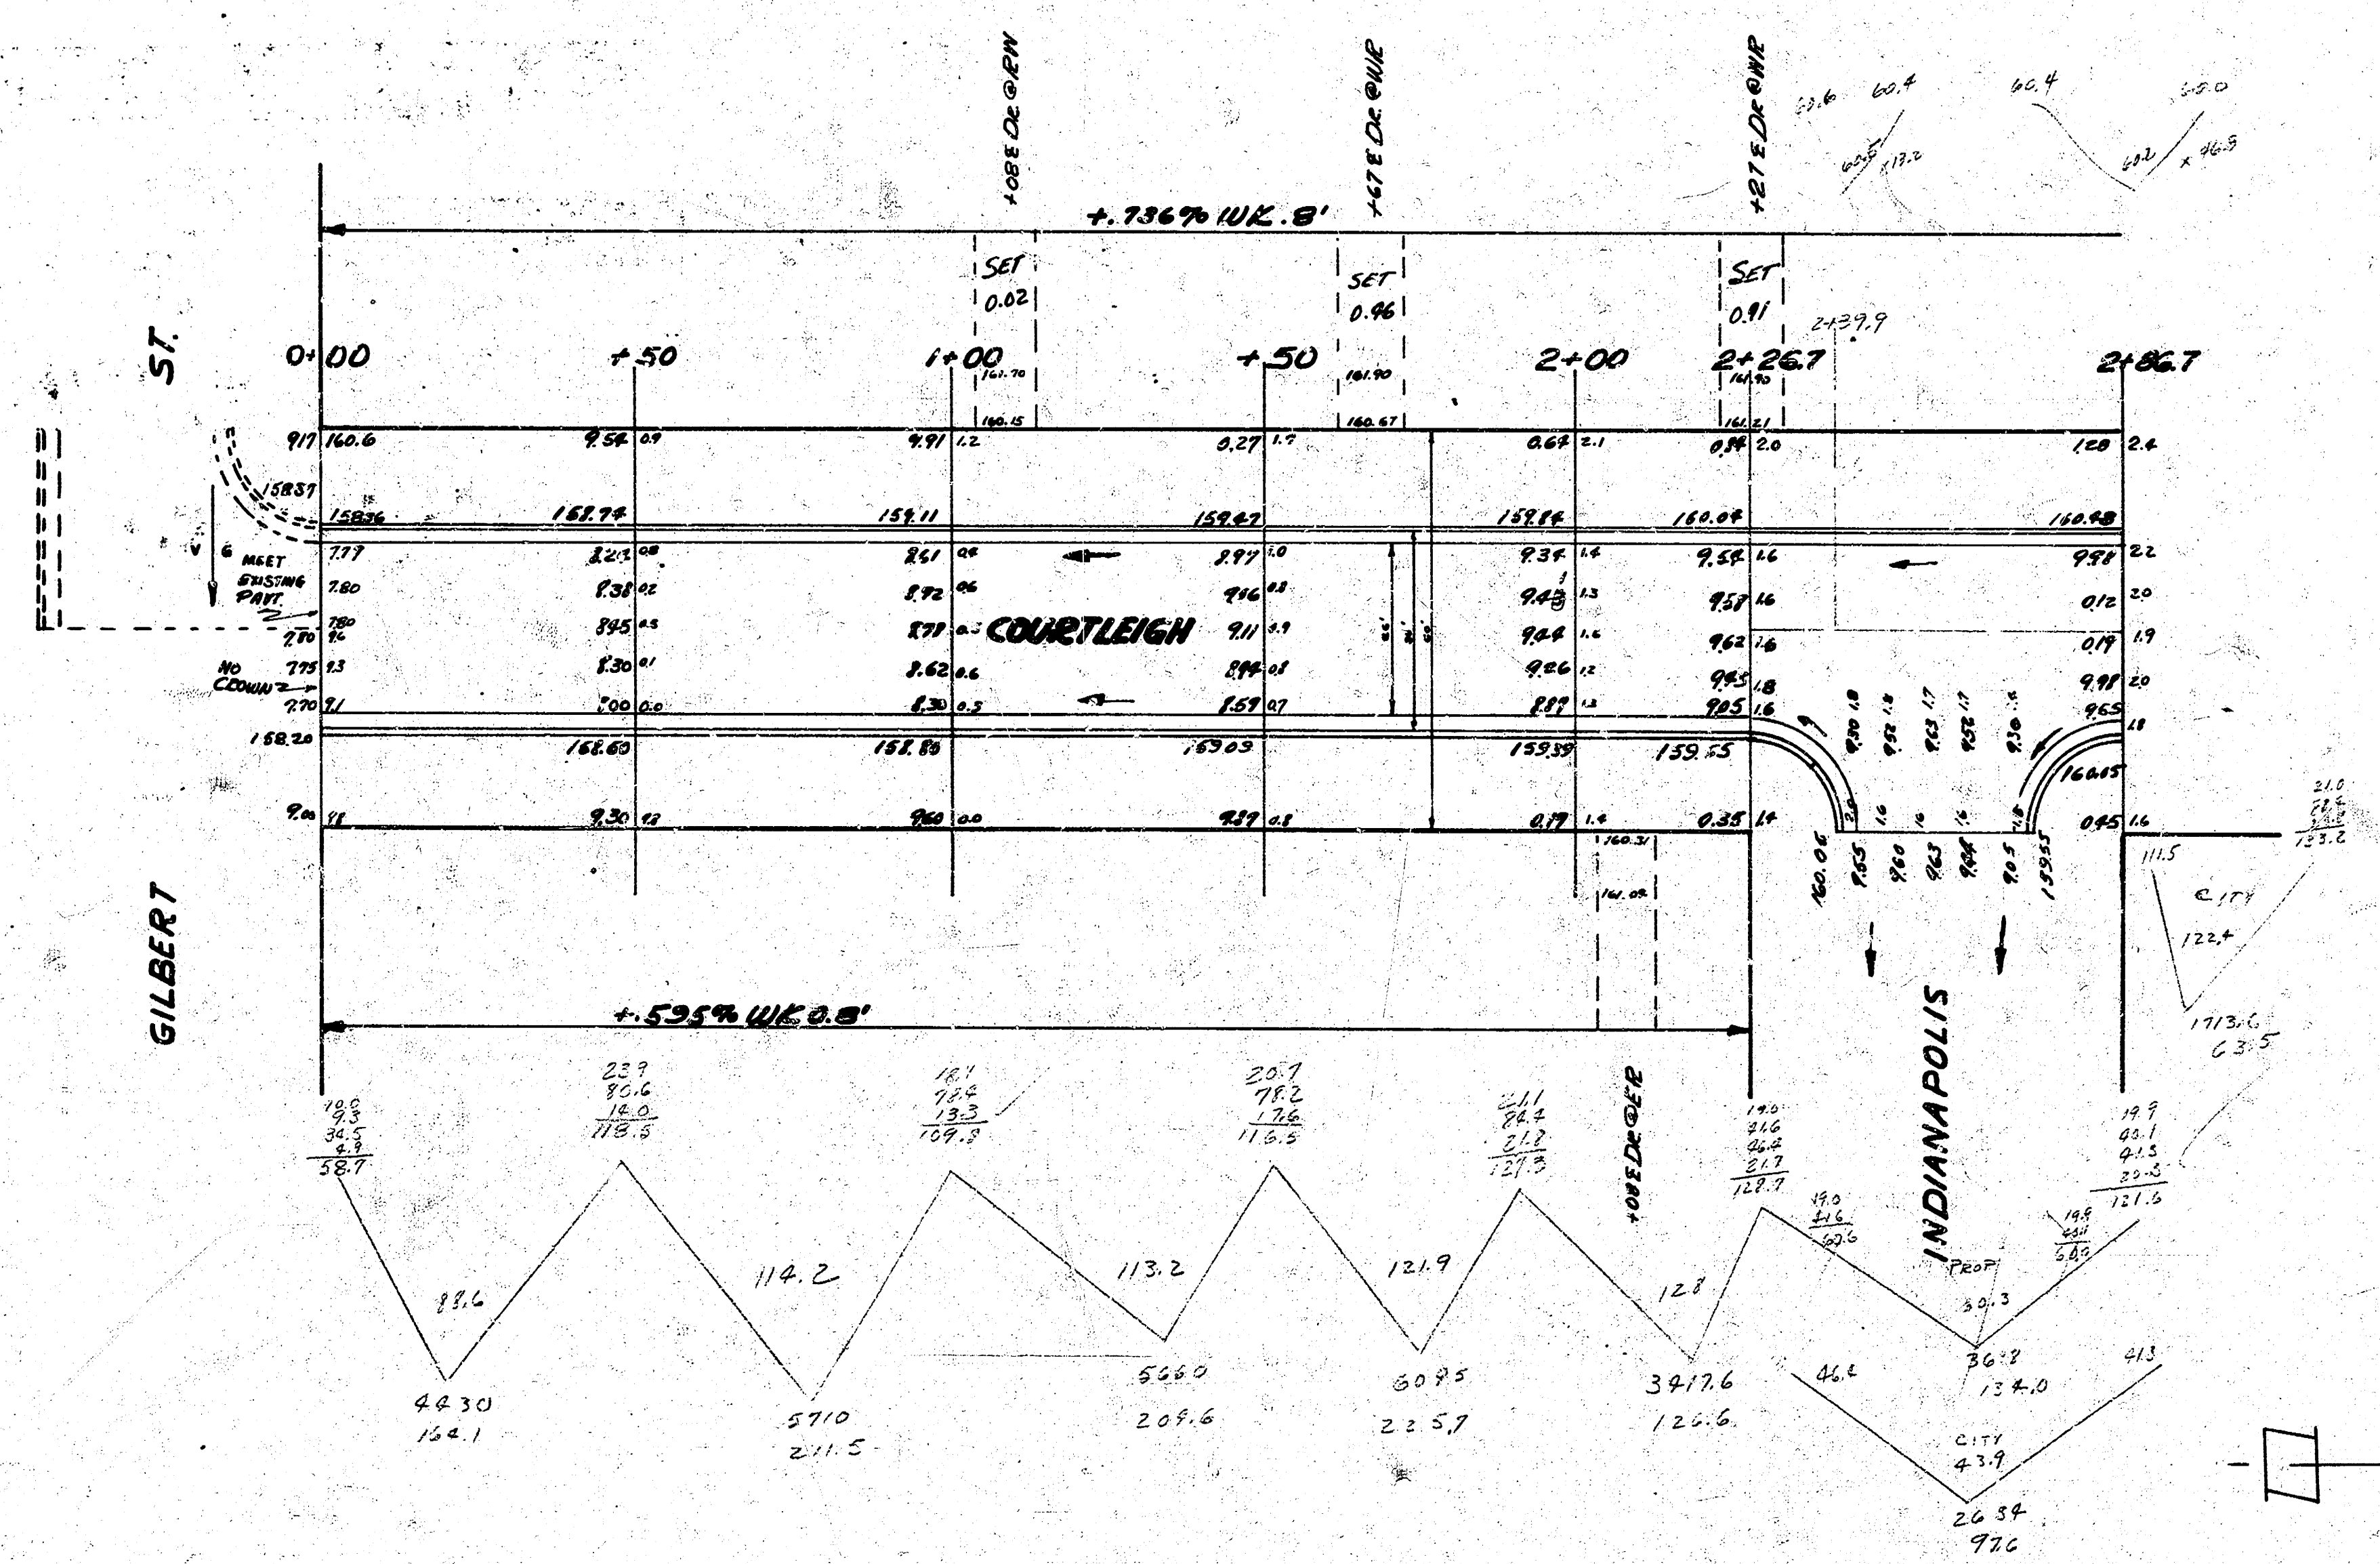

SCALE 1" = 20'

COURTLEIGH DR.
SL ORME TO NL GILBERT
26-2-30 AC.
CITY OF WICHITA
L. WHITE CITY ENGINEER
JAN 1952 PROJ. NO. C11-239

