




NOTE: MEASUREMENTS ON 'q' OFFSET FROM E.P.L.

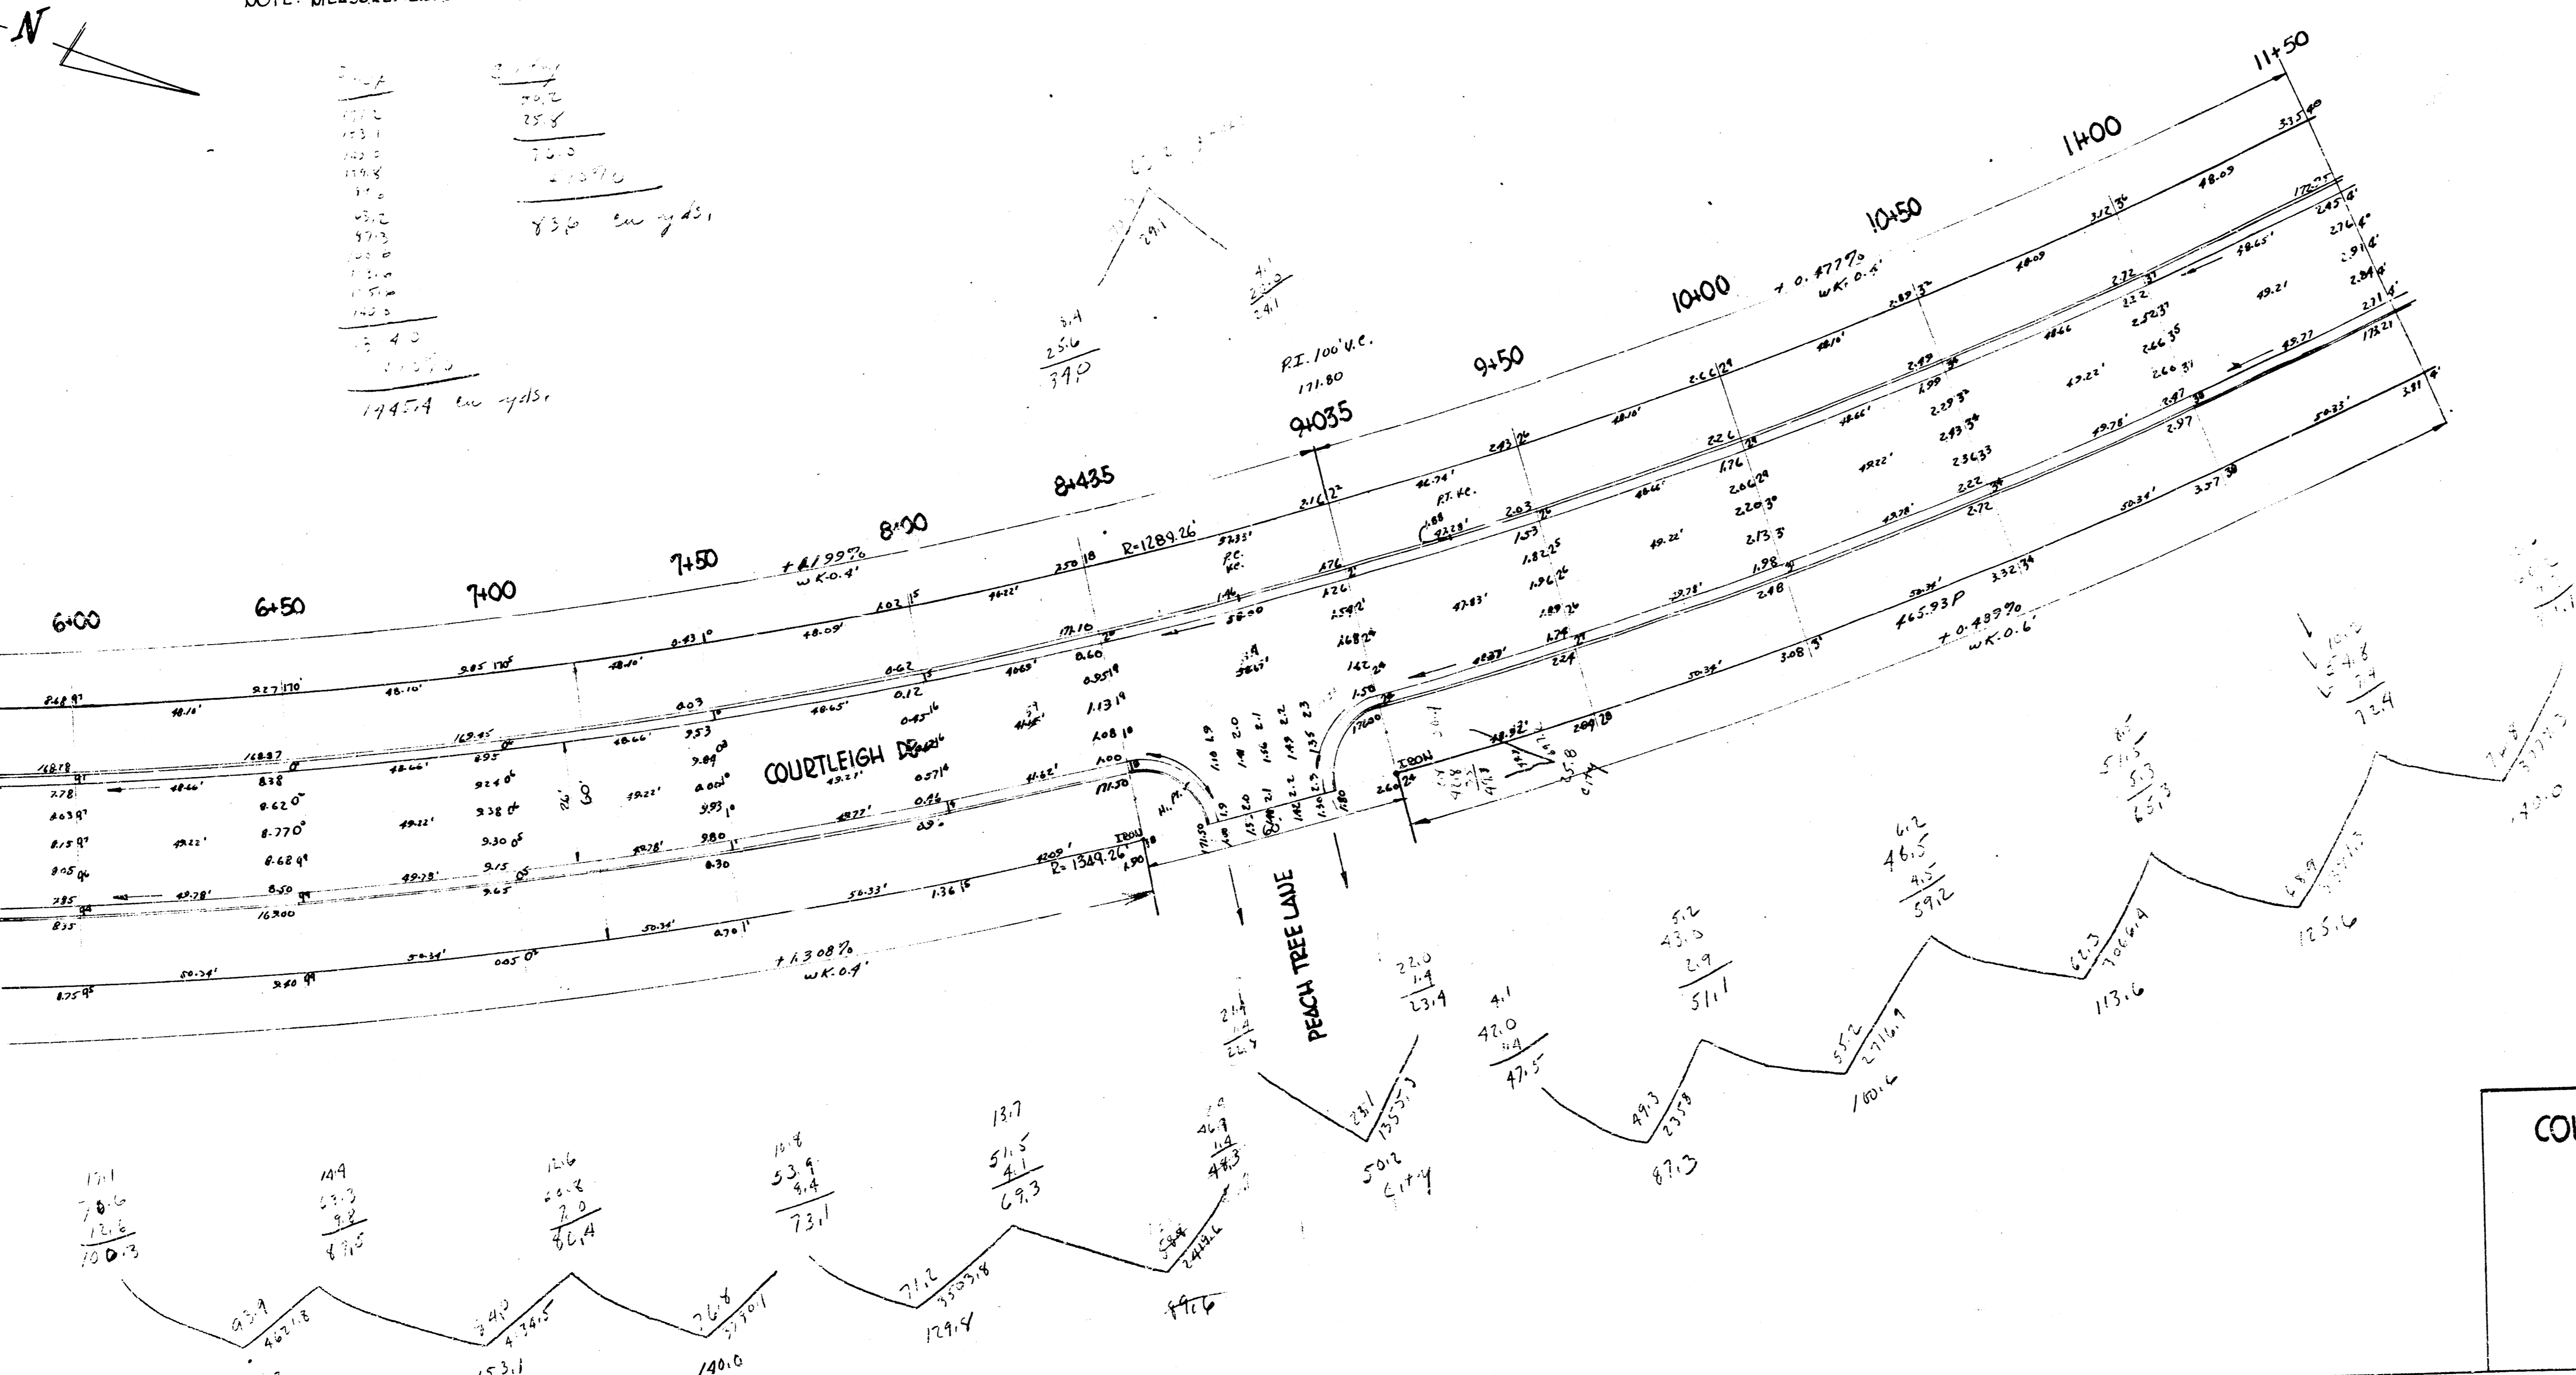

COURTLEIGH DRIVE

23

BM 17491 2' U. STAKE U.L. RIDGECREST E.C.B. COURTLEIGH DR
 NOTE: MEASUREMENTS ON 'J' OFFSET FROM E.P.L.

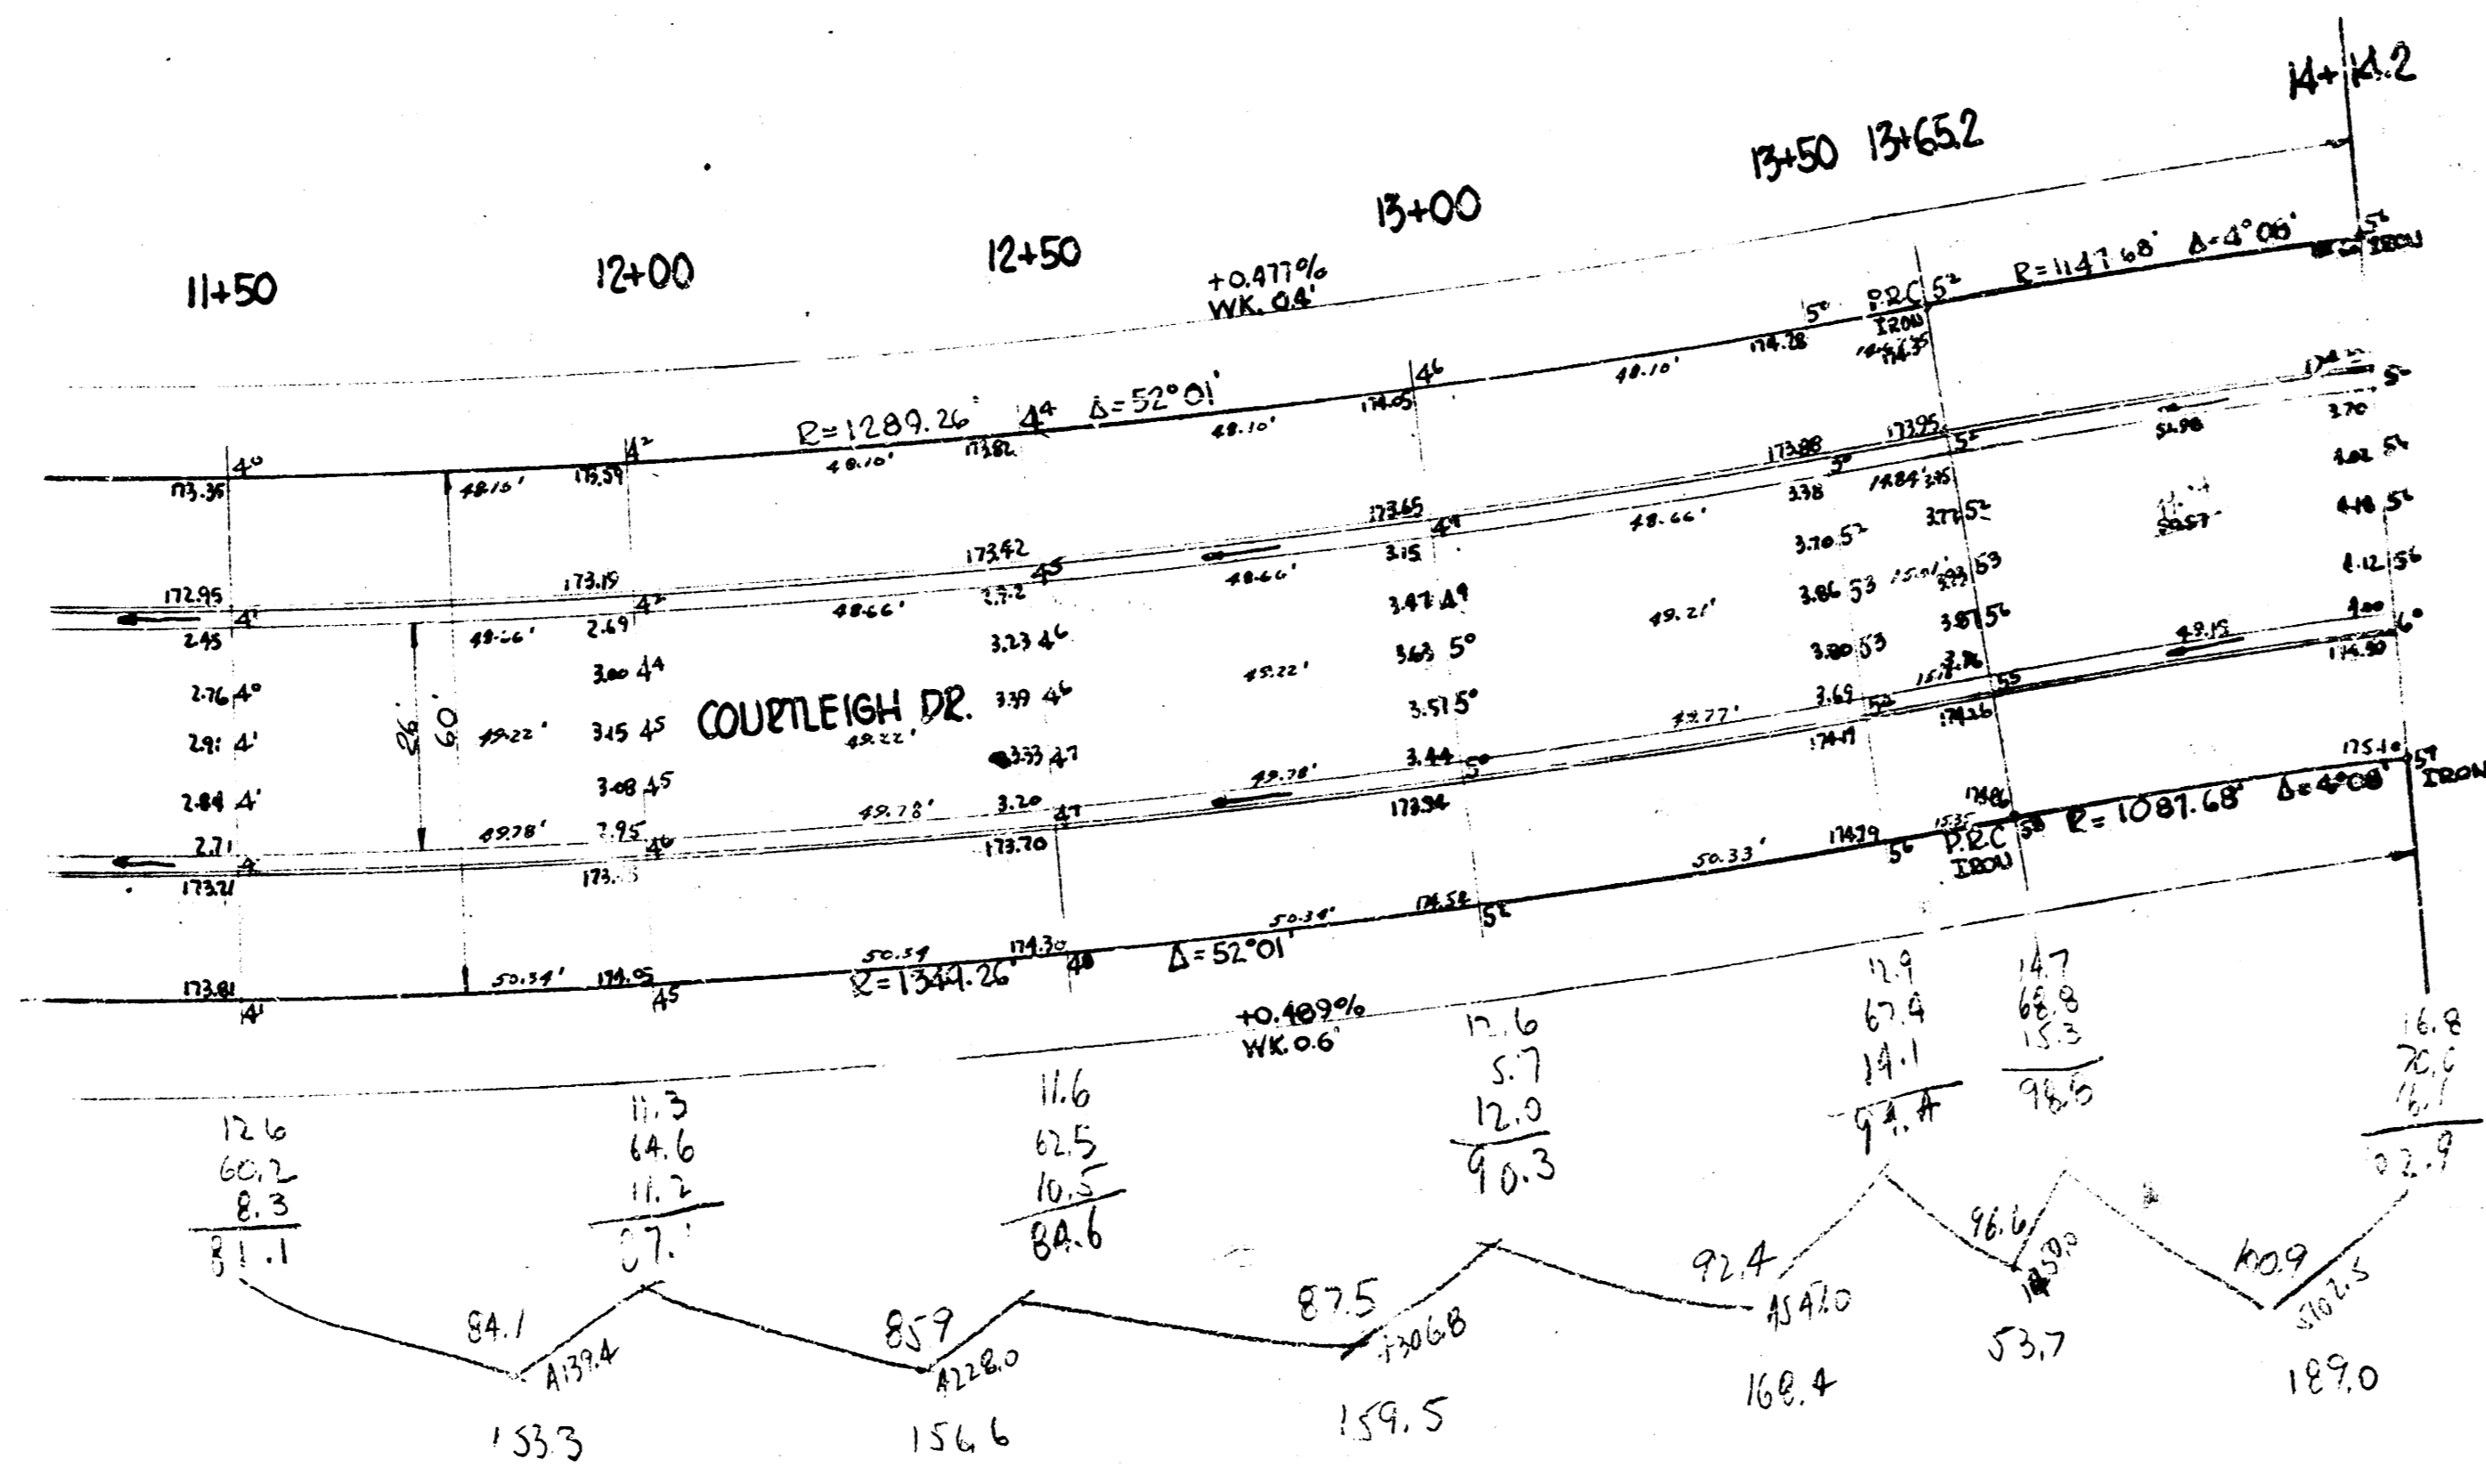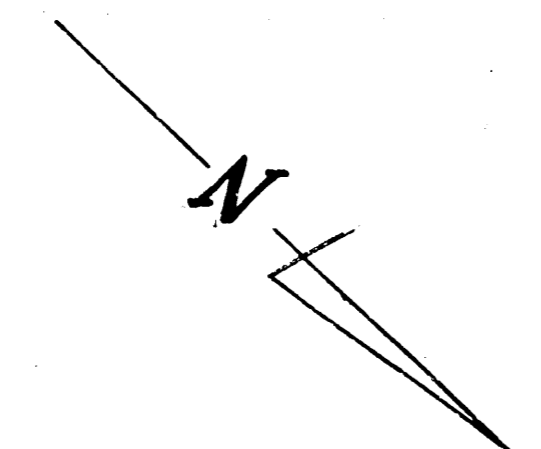

RIDGECREST ROAD

COURTLEIGH DRIVE