


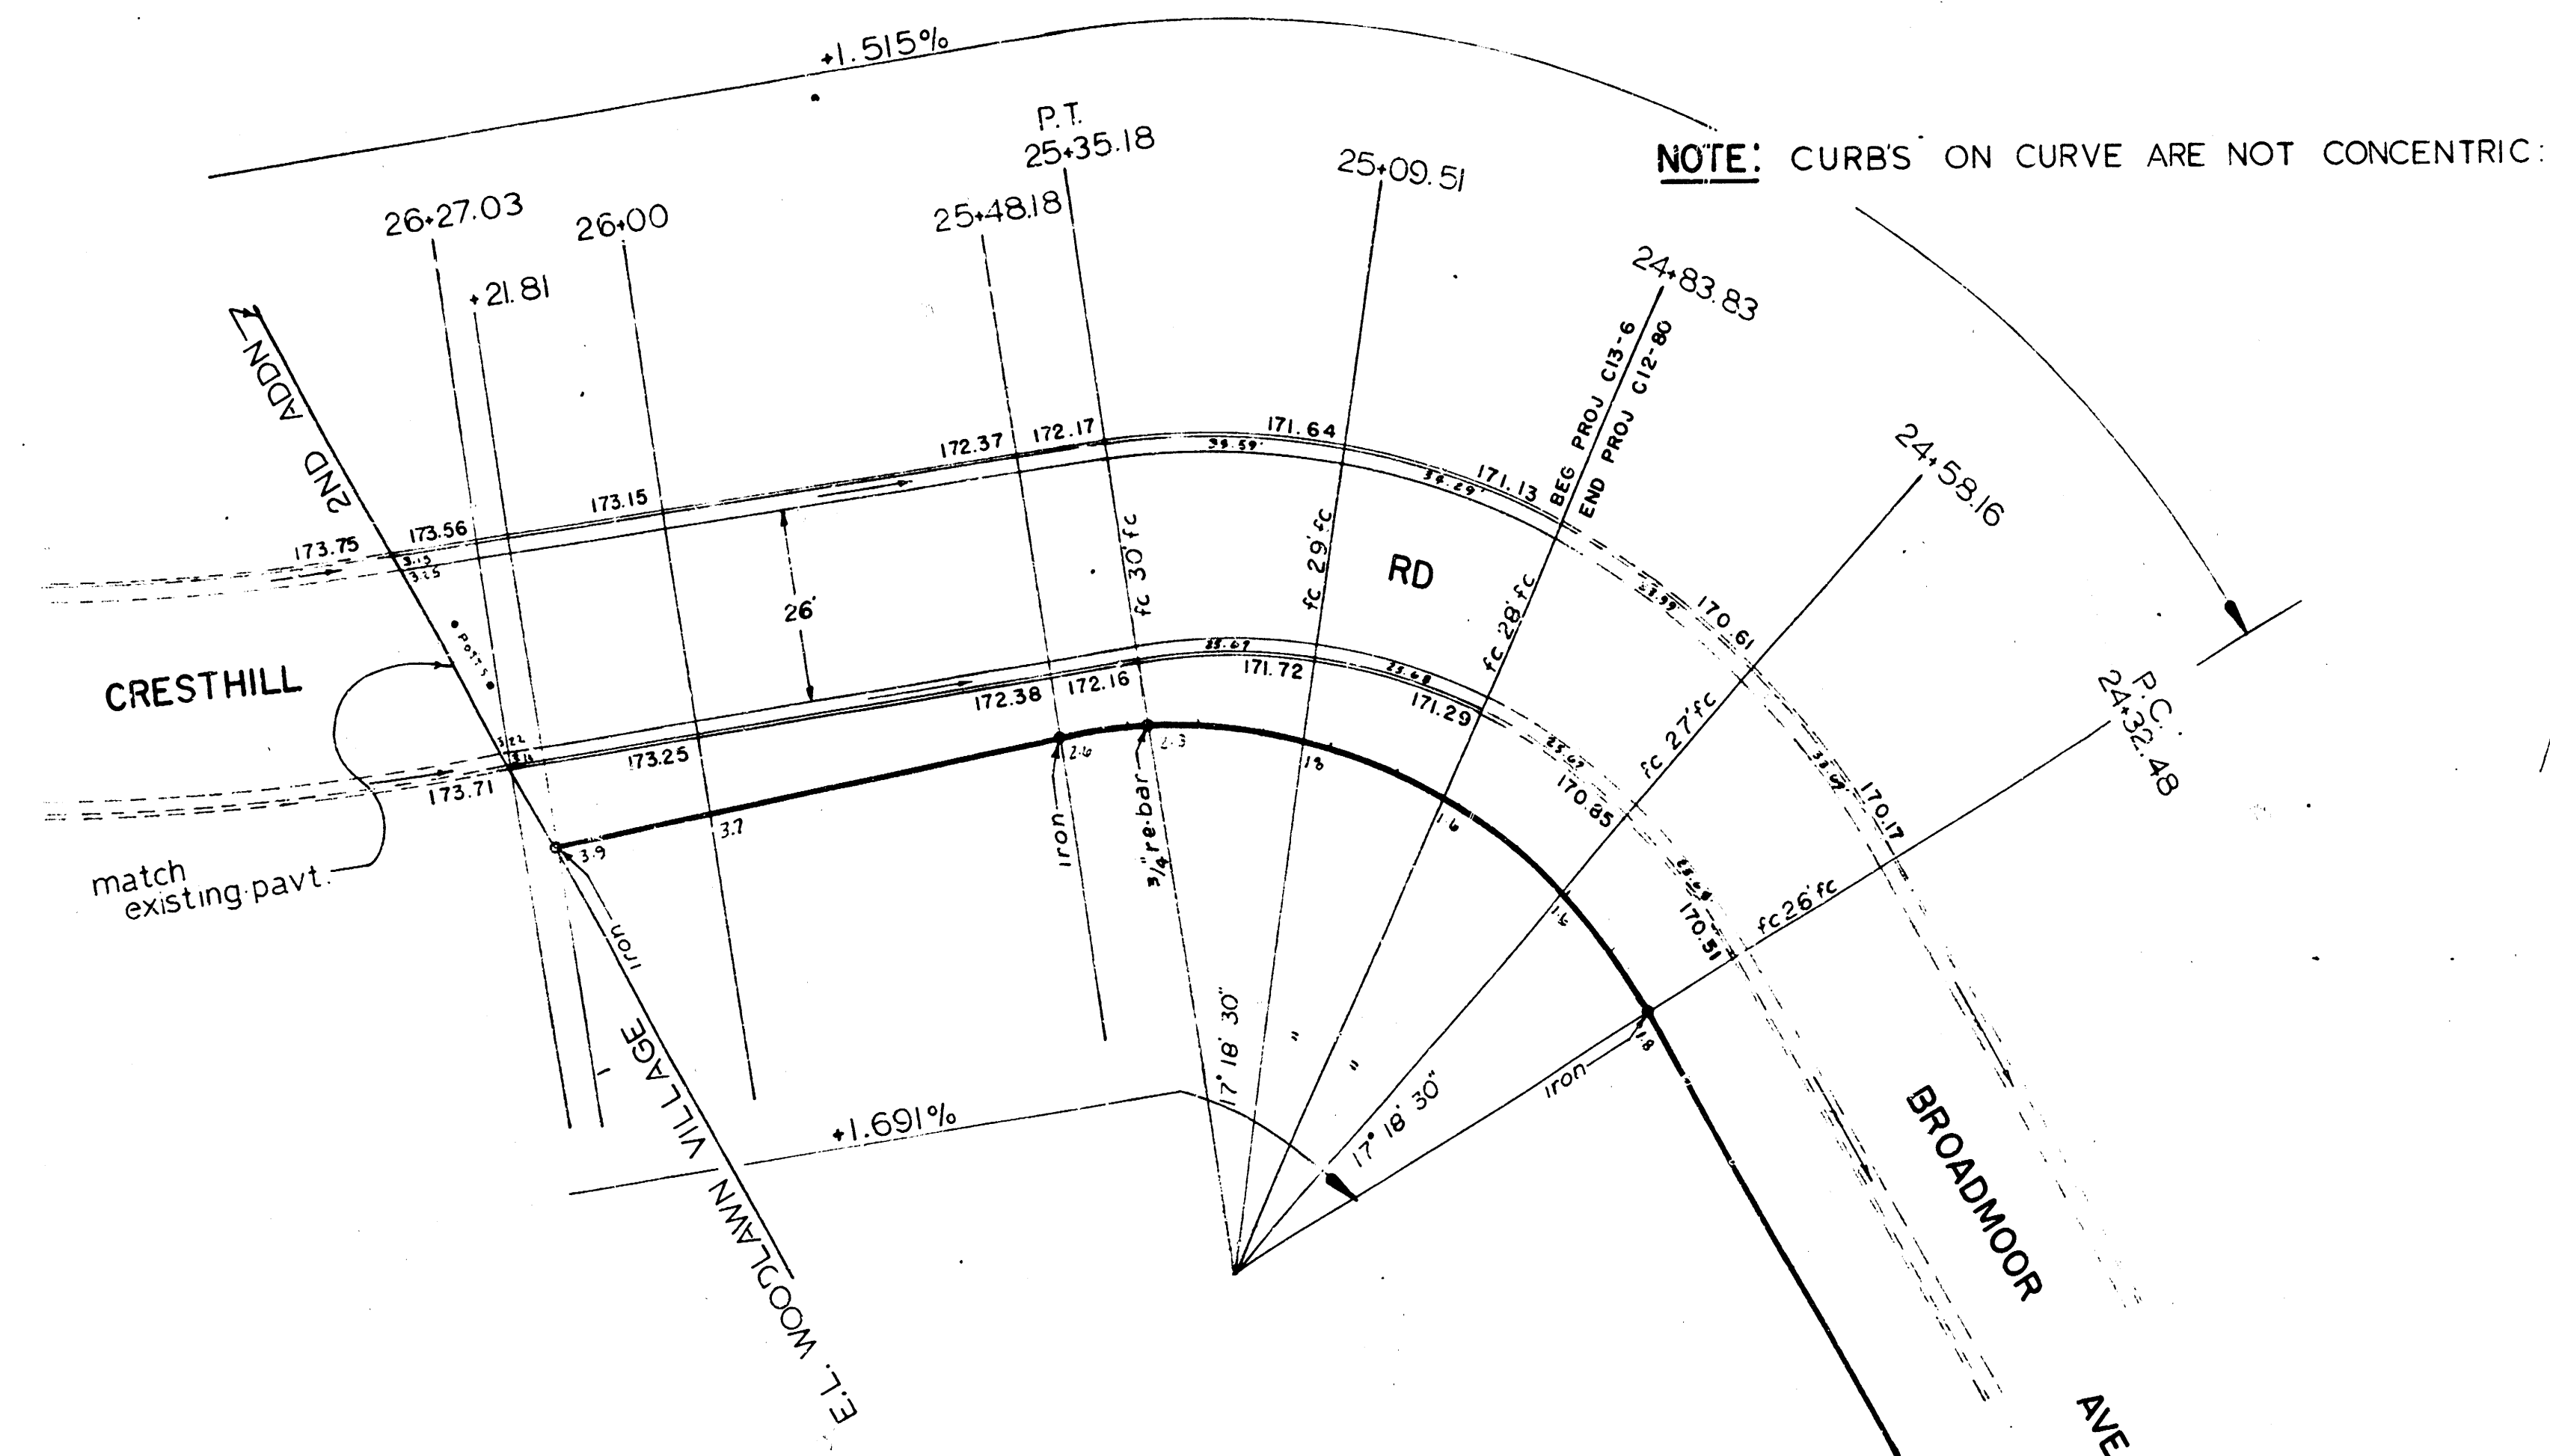

NOTE: CURB'S ON CURVE ARE NOT CONCENTRIC:

B.M = 173.69 "R" IN RITCHIE TOP S. CURB CRESTHILL - E.L. 2ND ADDN TO WOODLAWN VILLAGE.

Sheet 1 of 2
Sheet 2 attached to Sheet 8 Proj CI2-80

CRESTHILL ROAD
E.L. 2nd Addn to Woodlawn Village to
W.L. Broadmoor Ave.
26 - 2 - 30 - A.C.
CITY OF WICHITA, KANSAS
B.E. SMITH CITY ENGINEER
DATE: *June, 1963* PROJ C13-6