


B. M. 123.29 NW cor. conc. Poth No #198 Custer.
 3. M. 109.27 SE cor. conc. Poth No #3126 Dora.
 Base line of Stationing on East 12.

NOTICE TO CONTRACTOR:
 All entrance pipes are to be
 disposed of in accordance with
 instructions of City dirt checker.

SCALE 1" = 20'

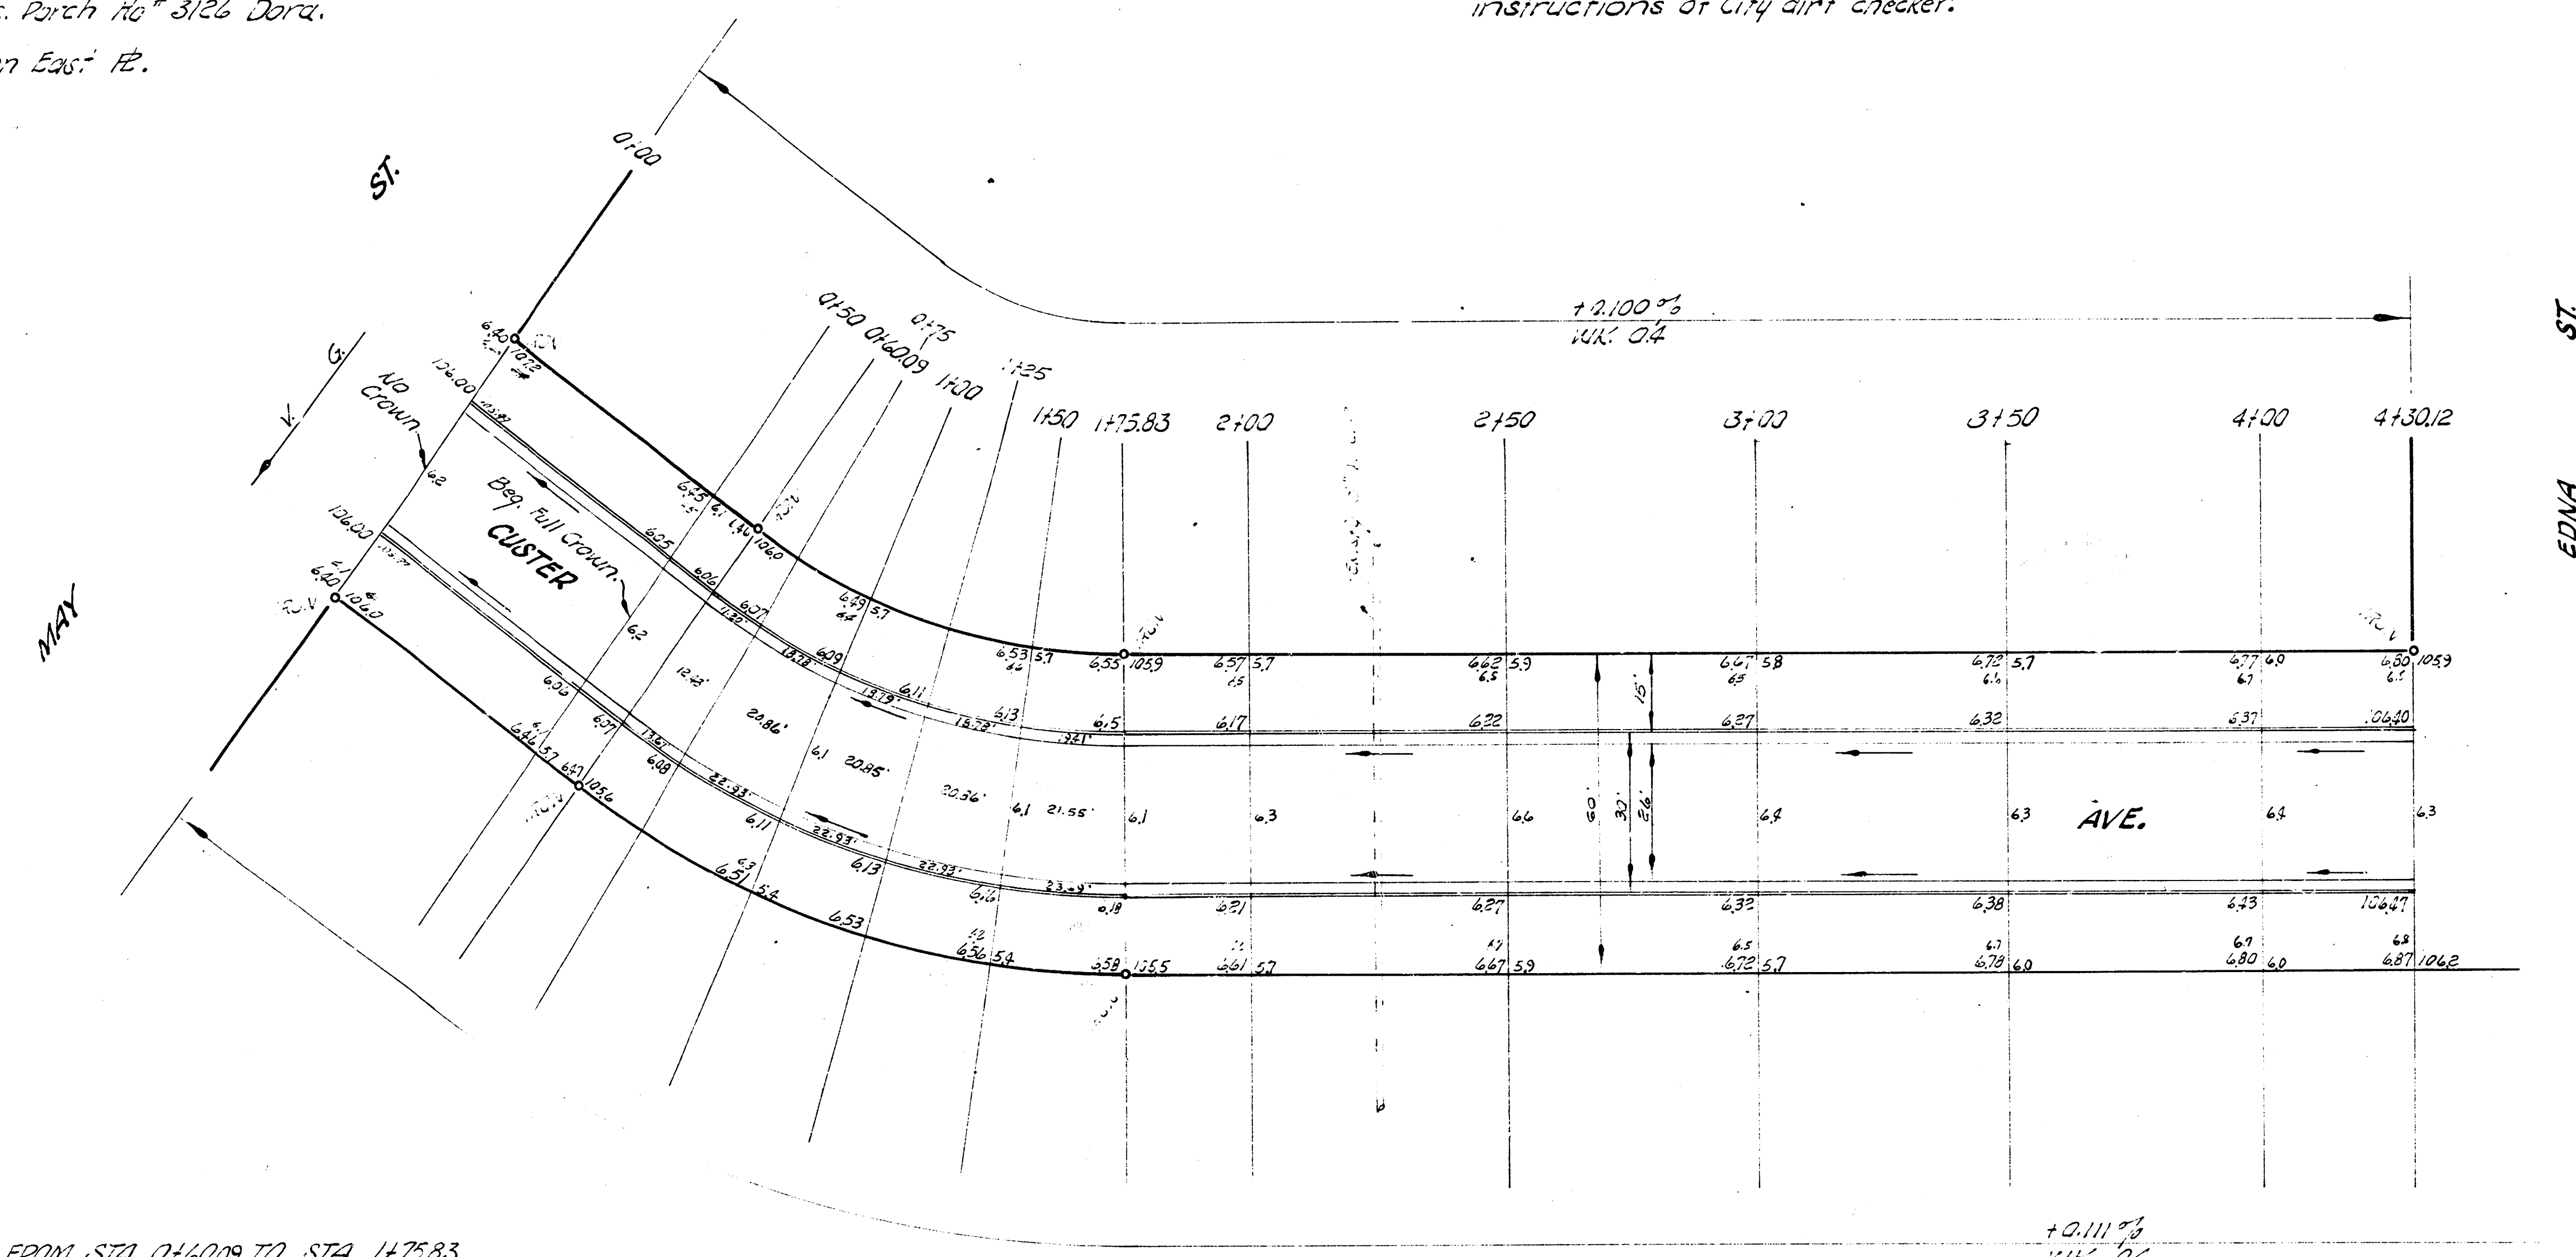


CURVE DATA FROM STA. 0+00.09 TO STA. 1+75.83
 STATIONING ON E. 12.


$R = 180.97'$ $\Delta = 27.97'$ $R = 173.97'$ $\Delta = 18^\circ 19' 30''$

Stationing on E. 12	Arc Length on E. 12	Chord length for 8' offset from W. curb	Chord length for 8' offset from E. curb	Deflection	Total Deflection
0+00.09					
0+75	14.91'	0.53'	4.32'	2°-21'-37"	2°-21'-37"
1+00	25.00'	17.66'	24.02'	3°-57'-30"	6°-19'-07"
1+25	25.00'	17.66'	24.02'	3°-57'-30"	10°-16'-37"
1+50	25.00'	17.66'	24.02'	3°-57'-30"	14°-14'-07"
1+75.83	25.83'	18.25'	24.81'	4°-05'-23"	18°-19'-30"

CUSTER AVE.
 SL DORA TO NL MAY
 26-2-30 A.C.
 CITY OF WICHITA, KANS.
 B. E. SMITH CITY ENGINEER
 JUNE 1958 PROJ. NO C17-134

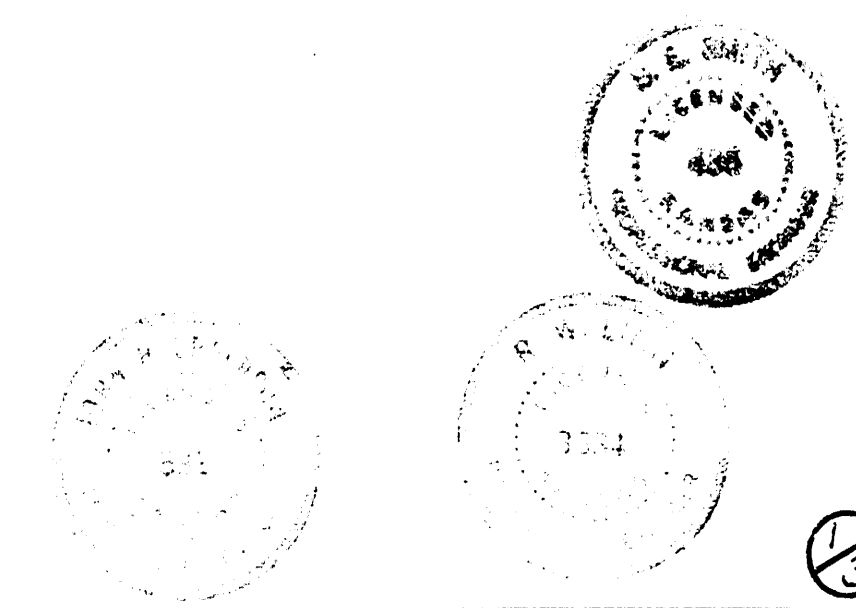

Base line stationing on East 12.

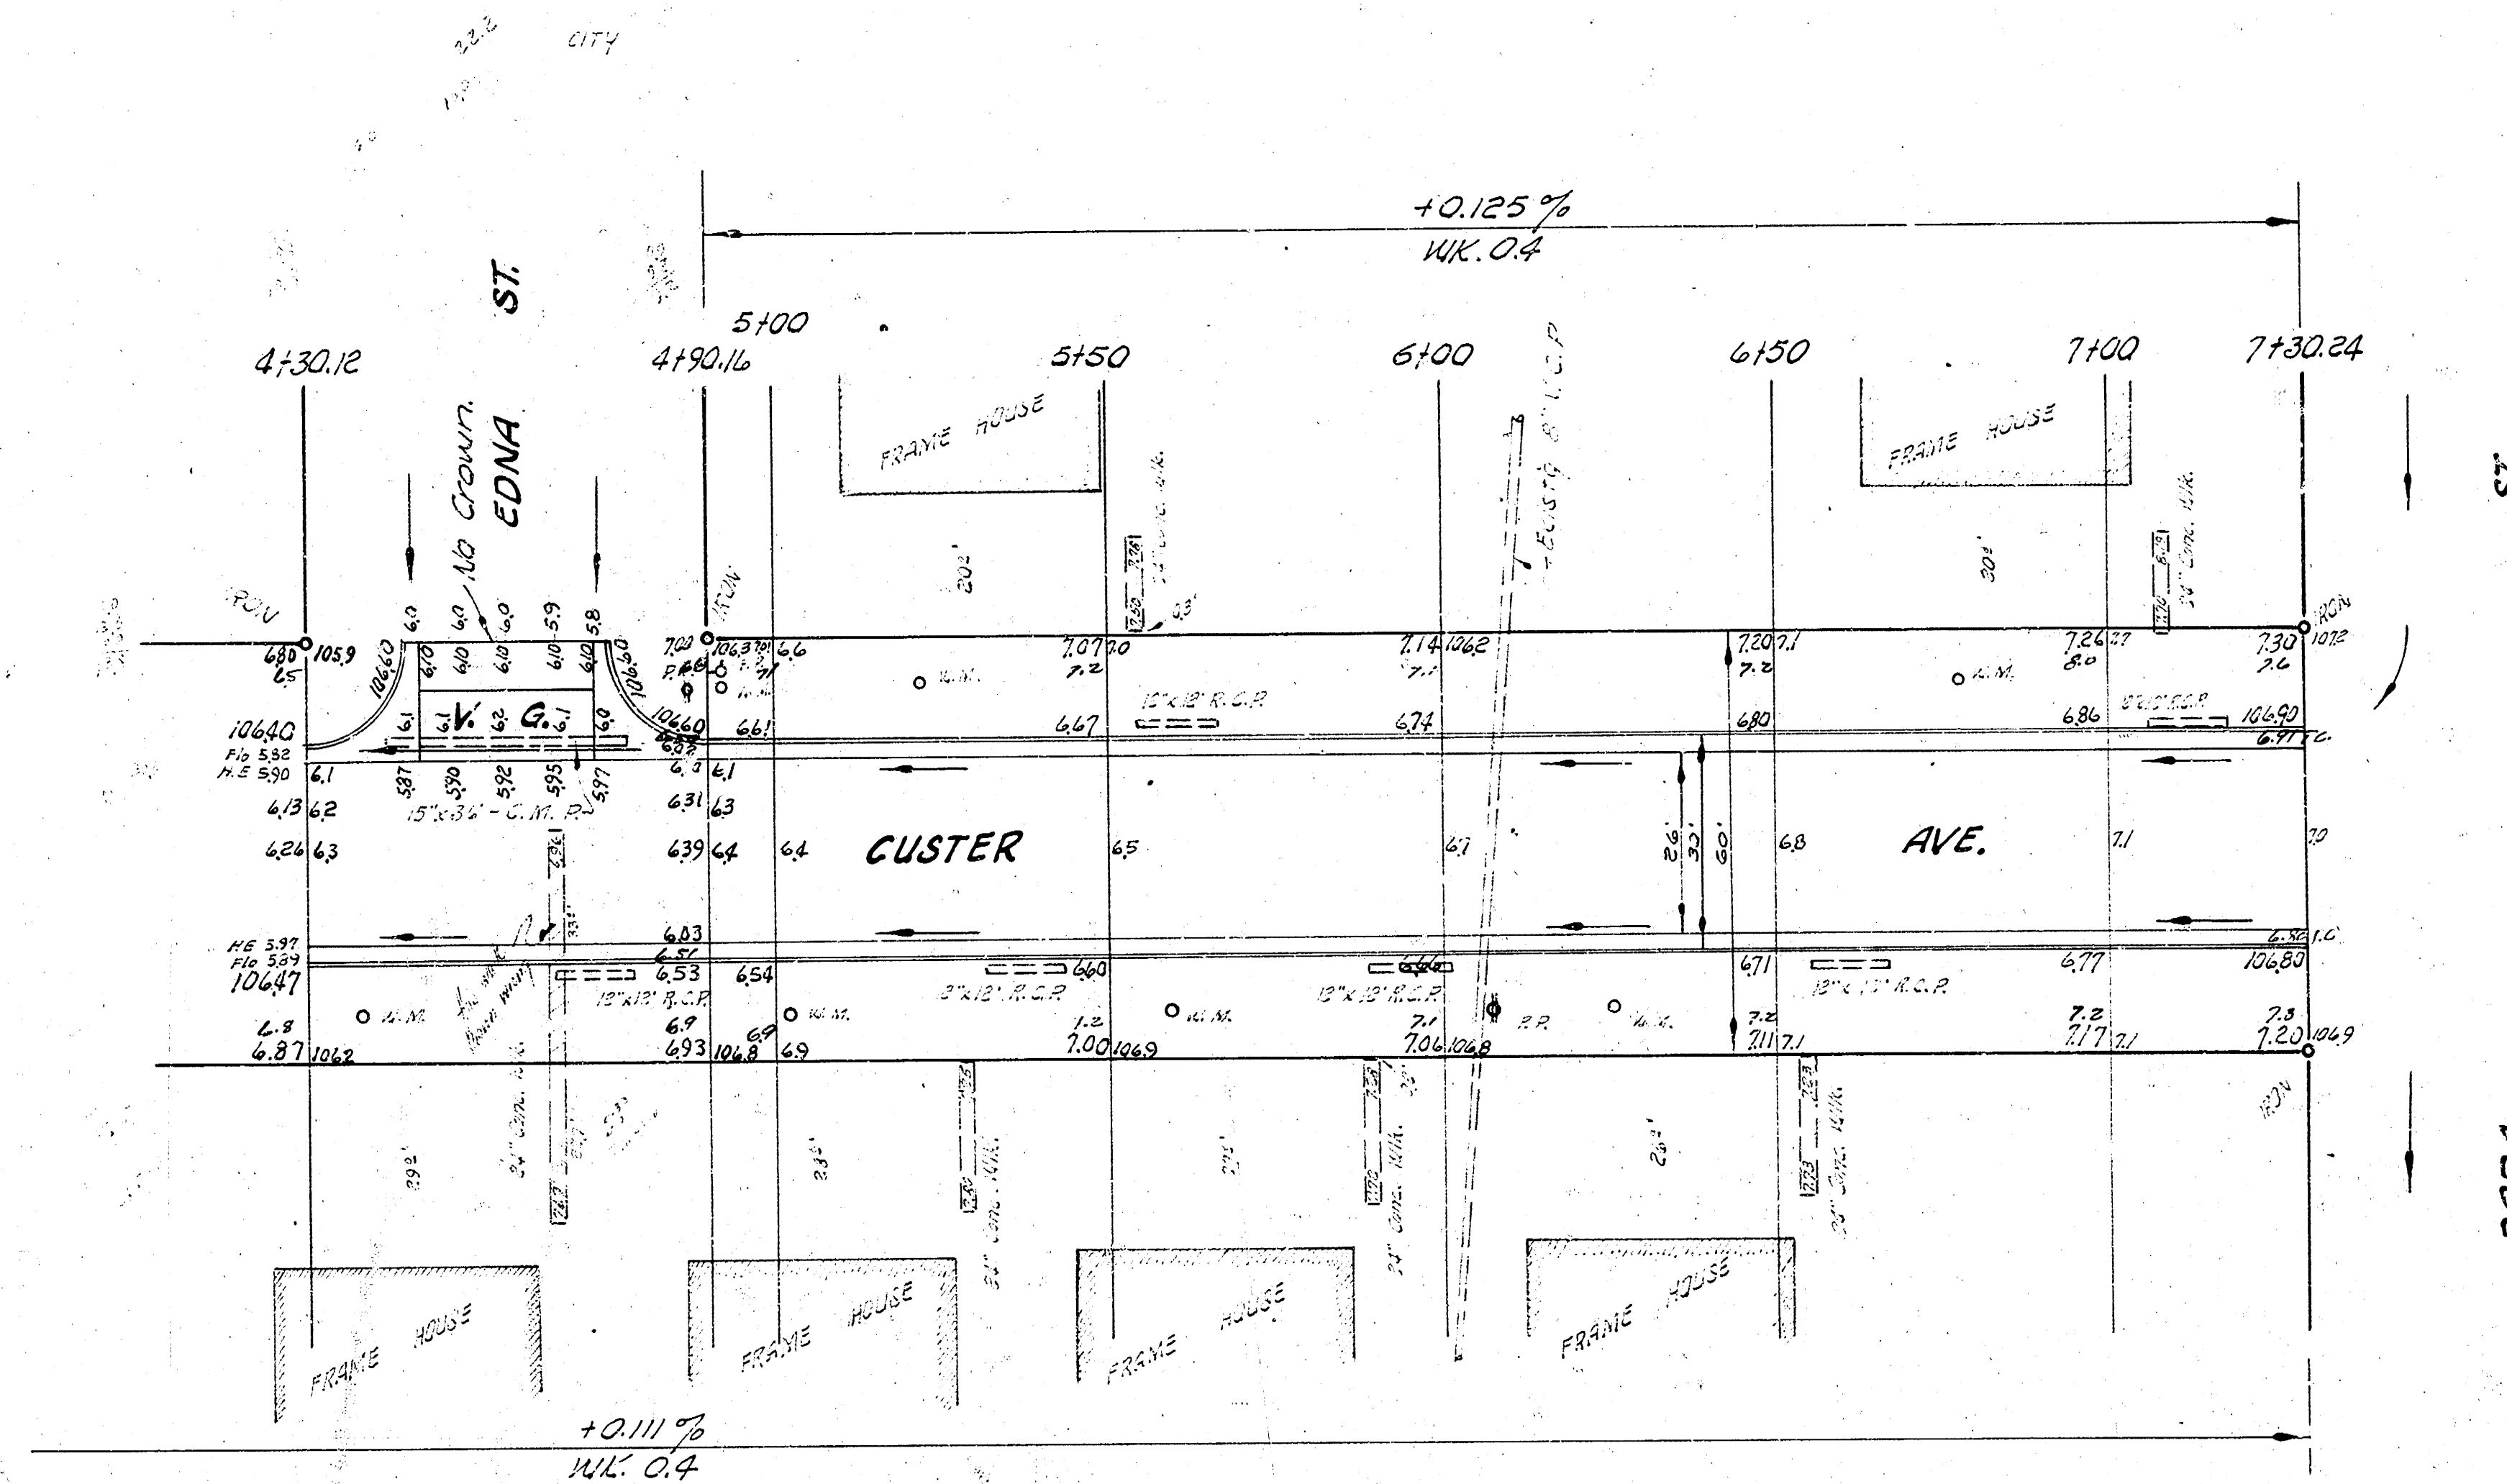

SCALE 1" = 20'

CUSTER AVE.

23

PROJ. NO. C17-134