
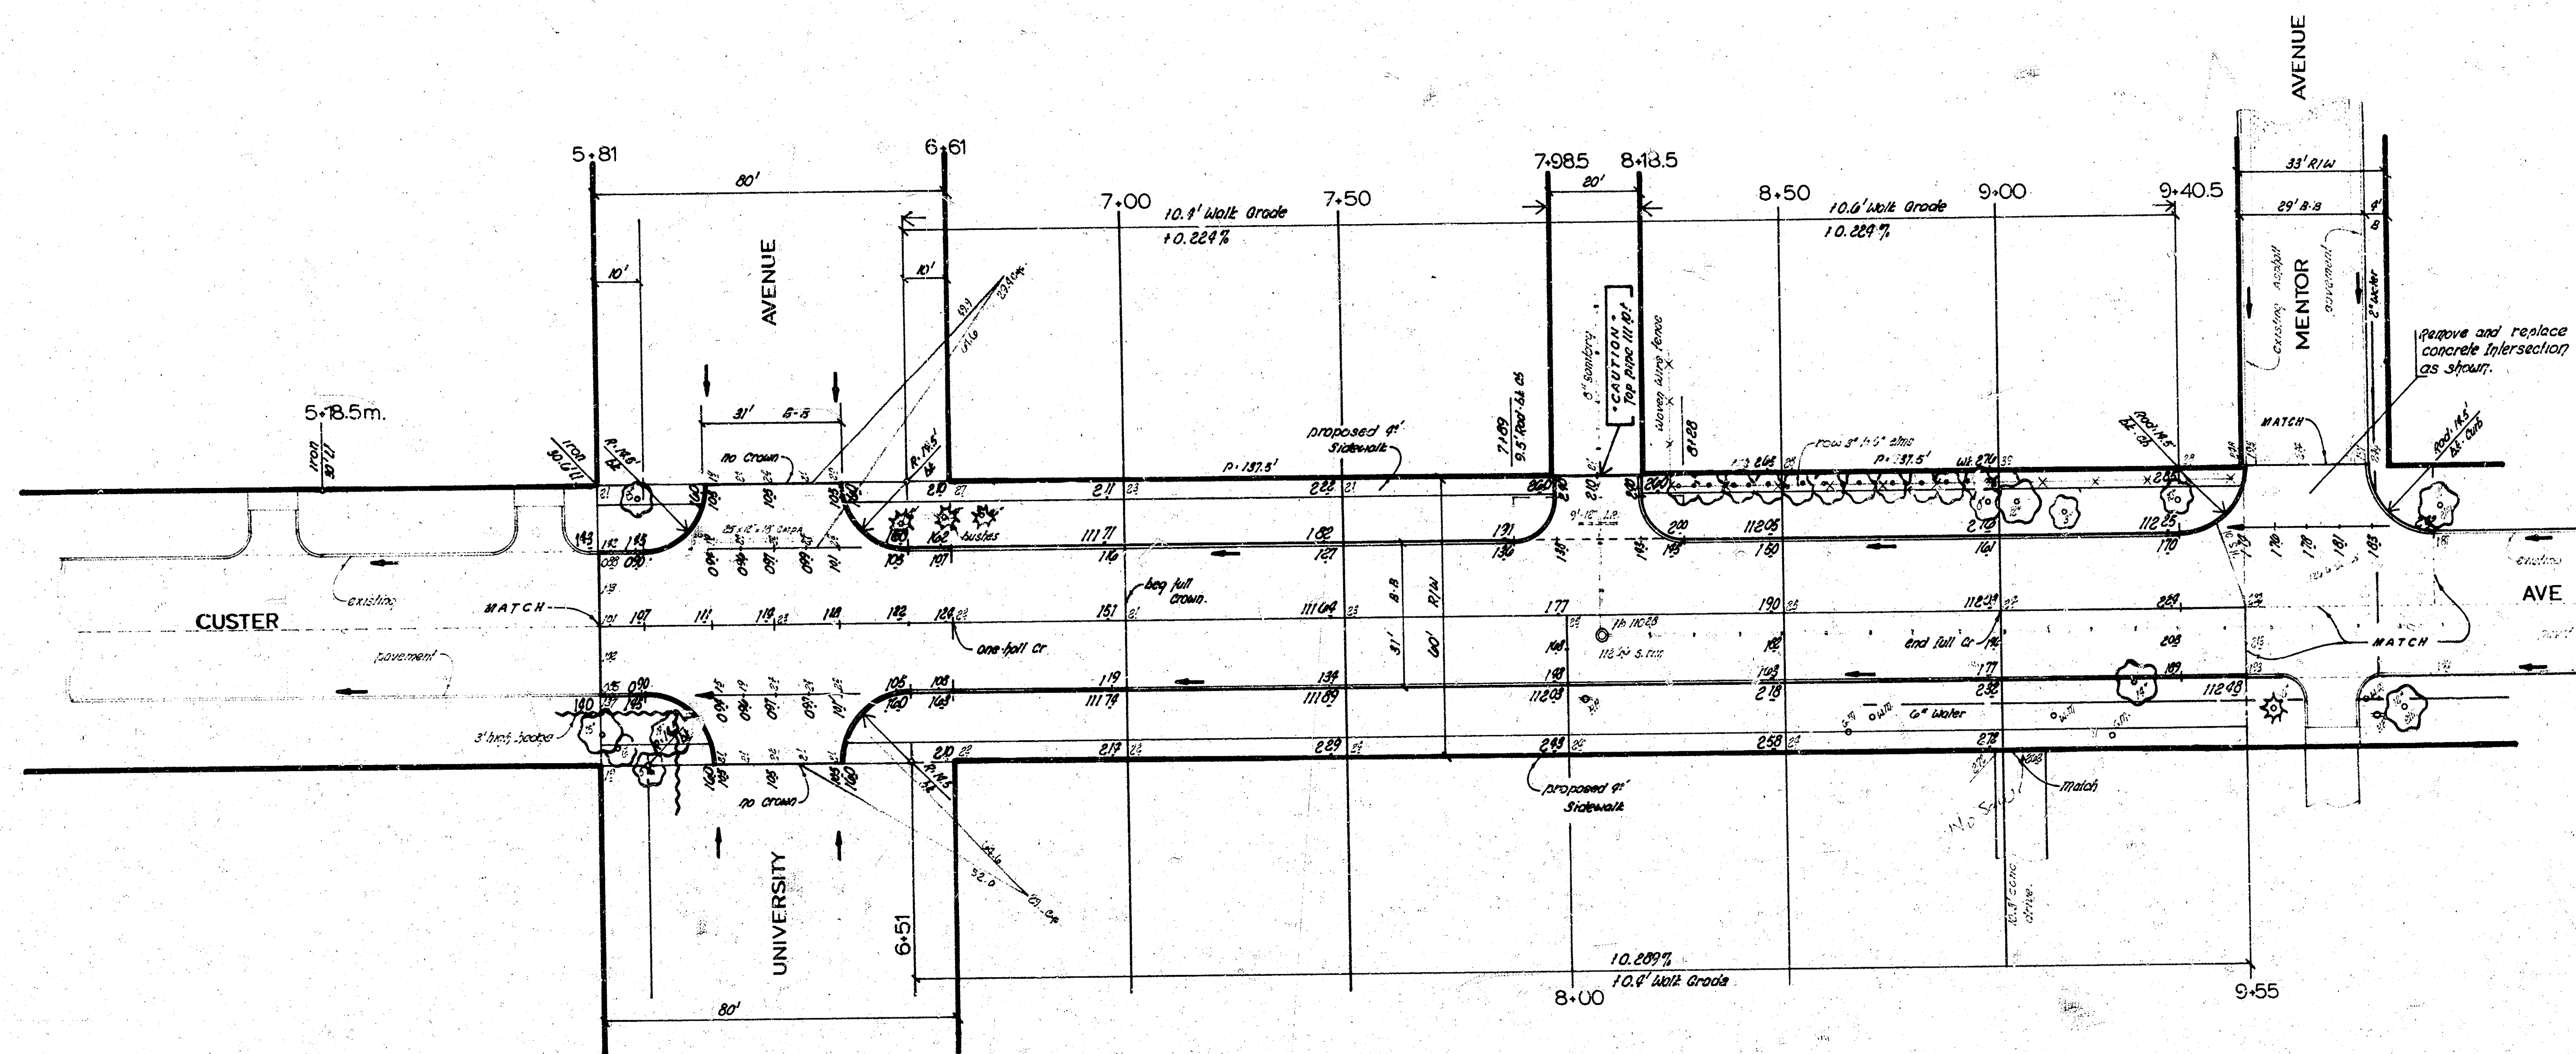


B.M. 113 1/2 N.W. corner conc. step. M. side House. S.E. corner UNIVERSITY CHASE.

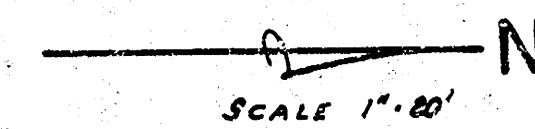


Survey Data
Plan and Profile
Checked by [Signature]

EARTHWORK	
Property	City
369.6 cu yds	203.6 cu yds
102.37.0	102.37.0
406.0 cu yds	287.0 cu yds

NOTE: Use extreme caution when excavating over 6" sanitary sewer.
Existing clay pipe to be replaced with obsolete iron pipe. by OTHERS

SIDEWALK
Grade parking and other right of way for proposed sidewalk. Compact fill in walk area. Walk to be constructed by OTHERS.

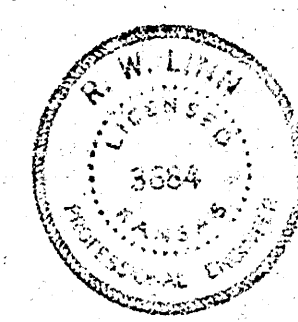

1/2

CUSTER AVENUE
S.L. University Ave S.L. Mentor Ave.
30'-6" Concrete Curb
CITY OF WICHITA, KANSAS
R.W. LINN CITY ENGINEER
Date MAY 1972 Proj No DAKS571042

12-54-84
1-10-84