


1942
 DELLROSE AVE—N. L. 11TH ST. TO S. L. 13TH ST.
 26-2-30—S.A.B.B.

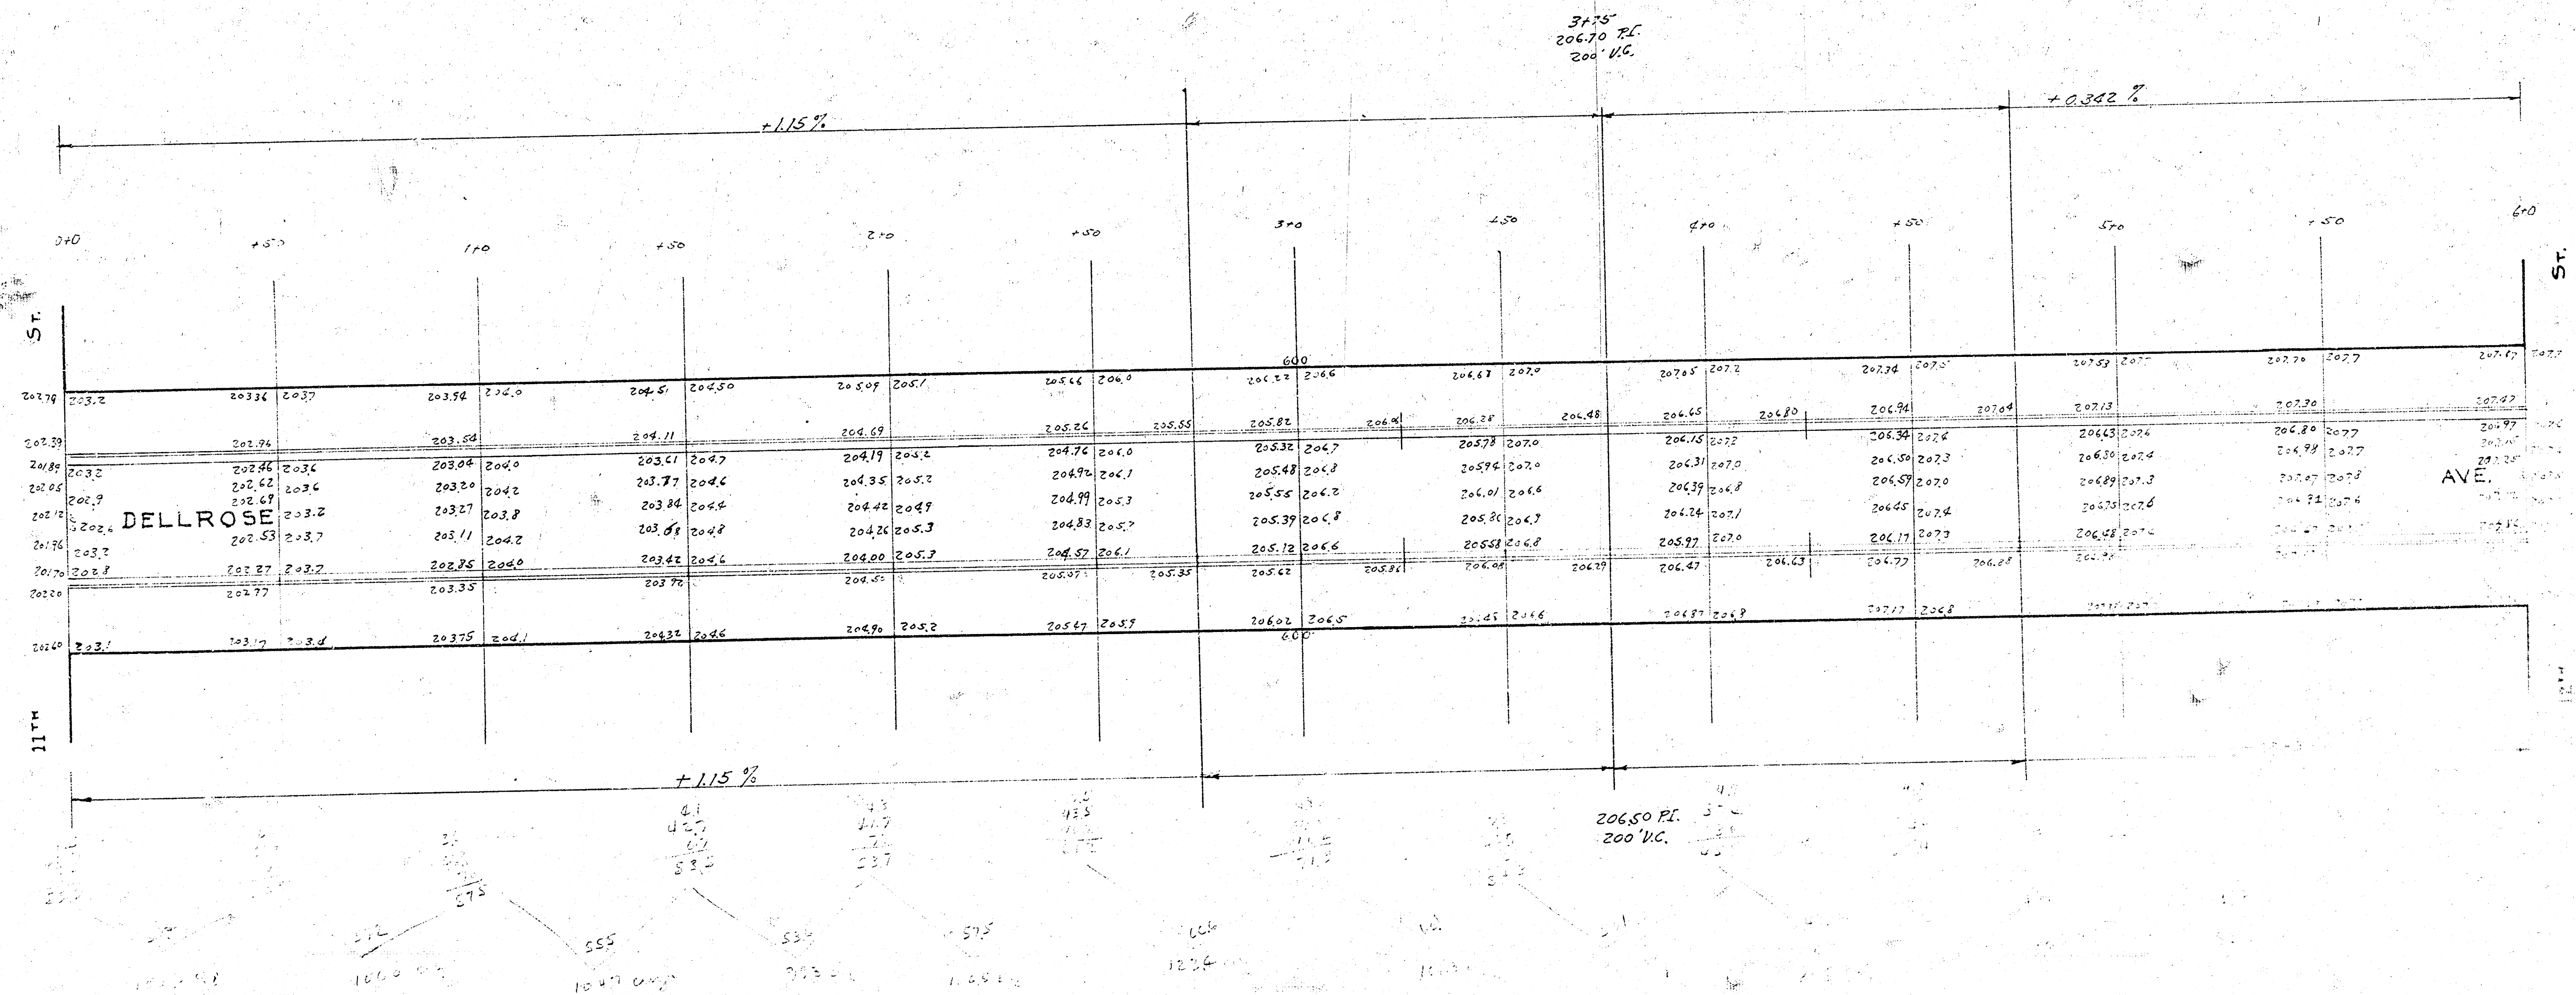

B.M. Elev. 201.94 End of curb on W.S. S. L. 11th St. & Dellrose

202.17
 204.2
 204.57

206.50
 200' V.C.

Coast Bench Data
Between 20.15' and 20.25'
Interval 0.010' 0.210'

