


1941  
 DELLROSE AVE + S S KELLOGG - N. S. ORME  
 26' CONC.

164-3  
 1-45  
 79

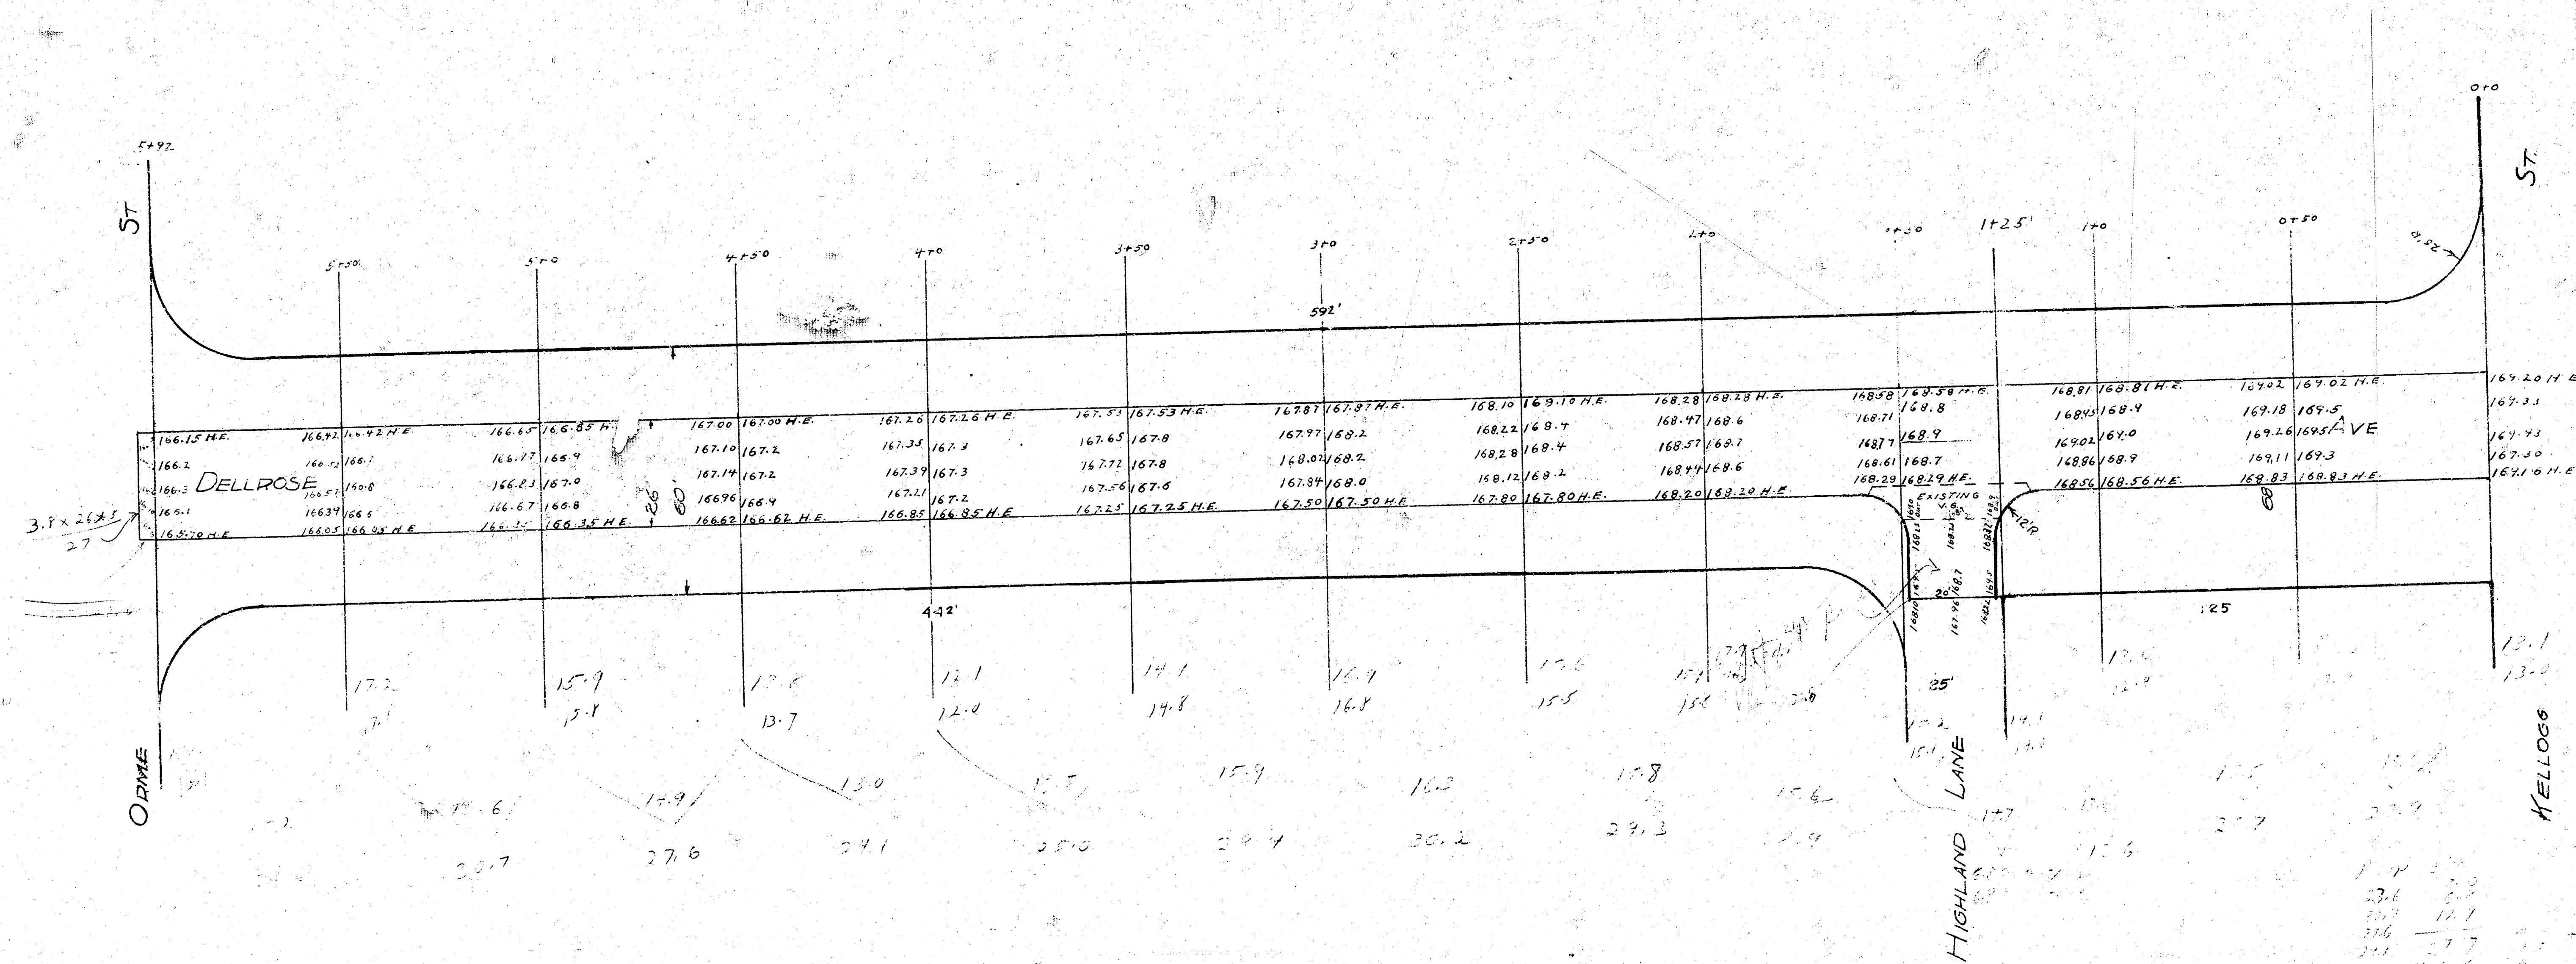

B.M. 168.25 STANDARD N.W. COR. OLIVER + KELLOGG

164-3  
 1-45  
 79

