
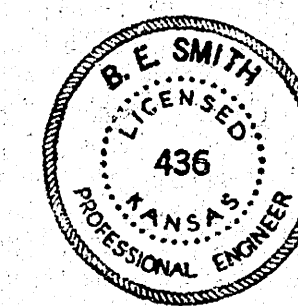


B.M. 143545 E.S. Gas Island S. End N. End. Filling Sta. SW Cor. Oliver & Mt. Vernon
 B.M. 143546 NW Cor. Cuna Rte. No. 2036 S. Dellrose
 B.M. 143547 NW Cor. Cuna Rte. No. N.E. Dellrose & Kinraid
 B.M. 143548 SE Cor. Cuna Rte. No. NW Dellrose & Mt. Vernon
 STATIONING ON E. DELLROSE

NOTE: NO GRADES SET FOR CITIES ON THIS PROJECT

TOTAL
 PROP
 22.03
 24.45
 46.48 CHYDS ETC.

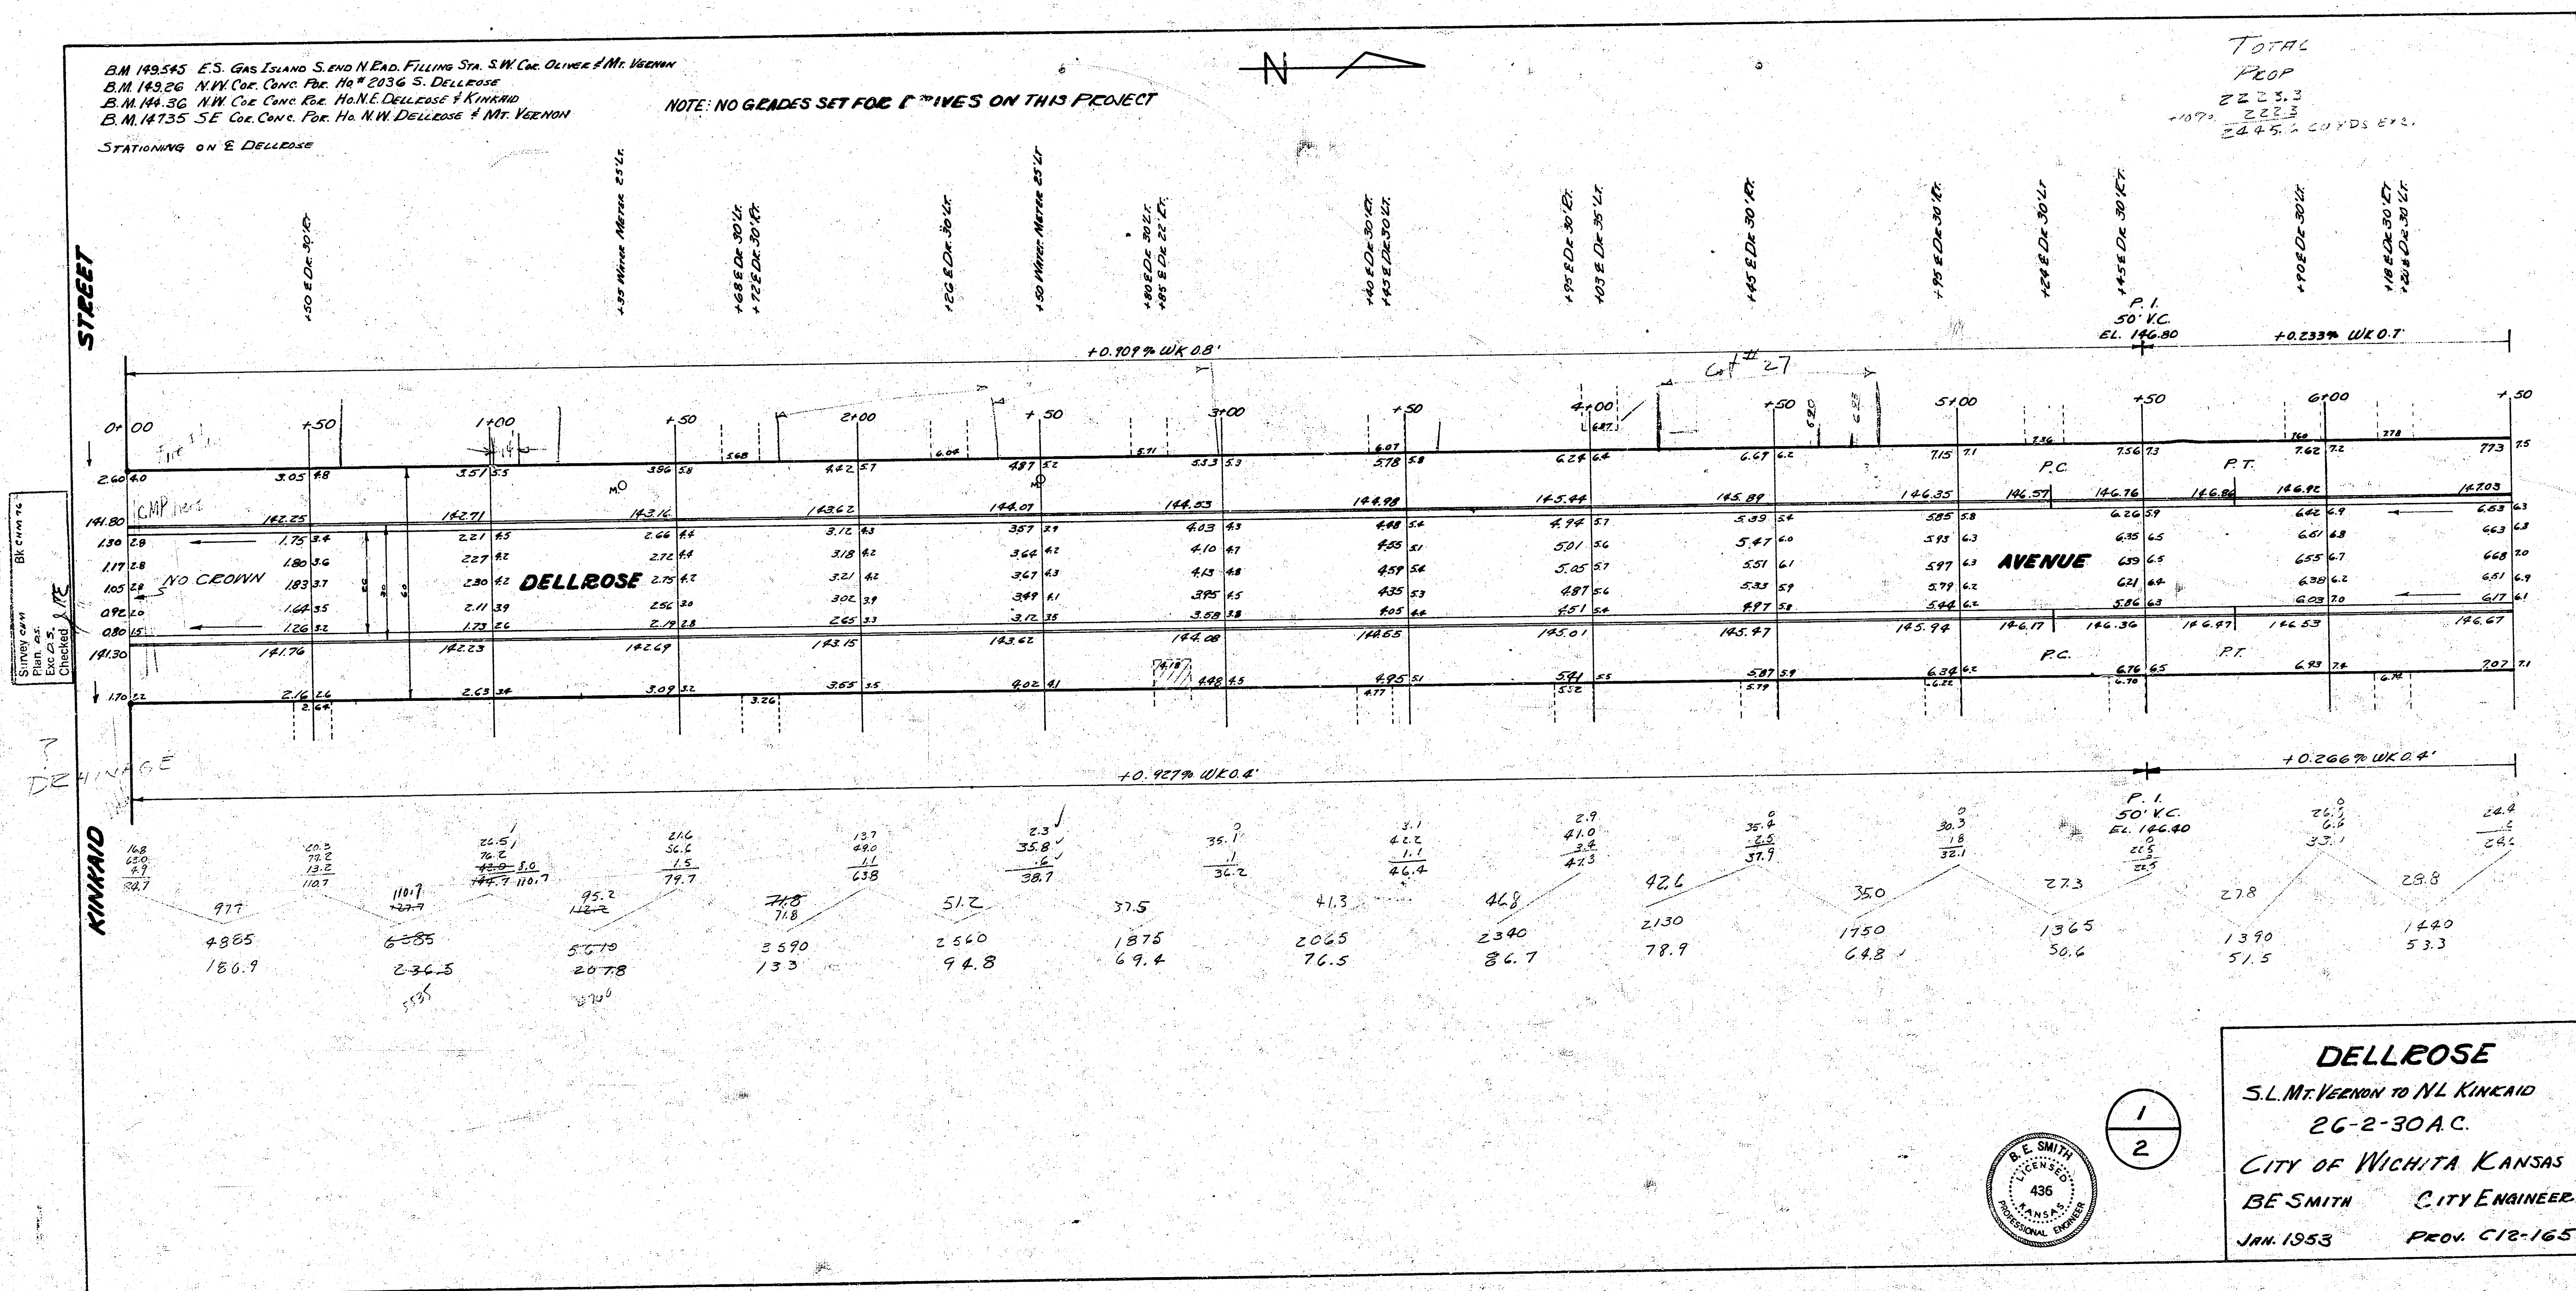

1
2

DELLROSE
 S.L. MT. VERNON TO N.L. KINRAID
 26-2-30 A.C.
 CITY OF WICHITA KANSAS
 BE SMITH CITY ENGINEER
 JAN. 1953 PROJ. C12-165

