
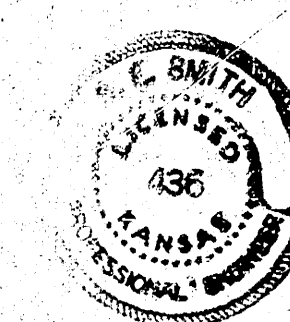




CHAIN N ON W R
 B.M. 13778 SE COR. PORCH No. 2249 S. DELLROSE. (Used)
 B.M. 14192 "R" IN RITCHIE W.C. DELLROSE N.L. KIM

NOTE
 MASTIC JOINT DETAIL ON PAGE 2

NOTE
 INSTALL 12" RCP 40' LONG IN
 DITCH FOR DRAINAGE.

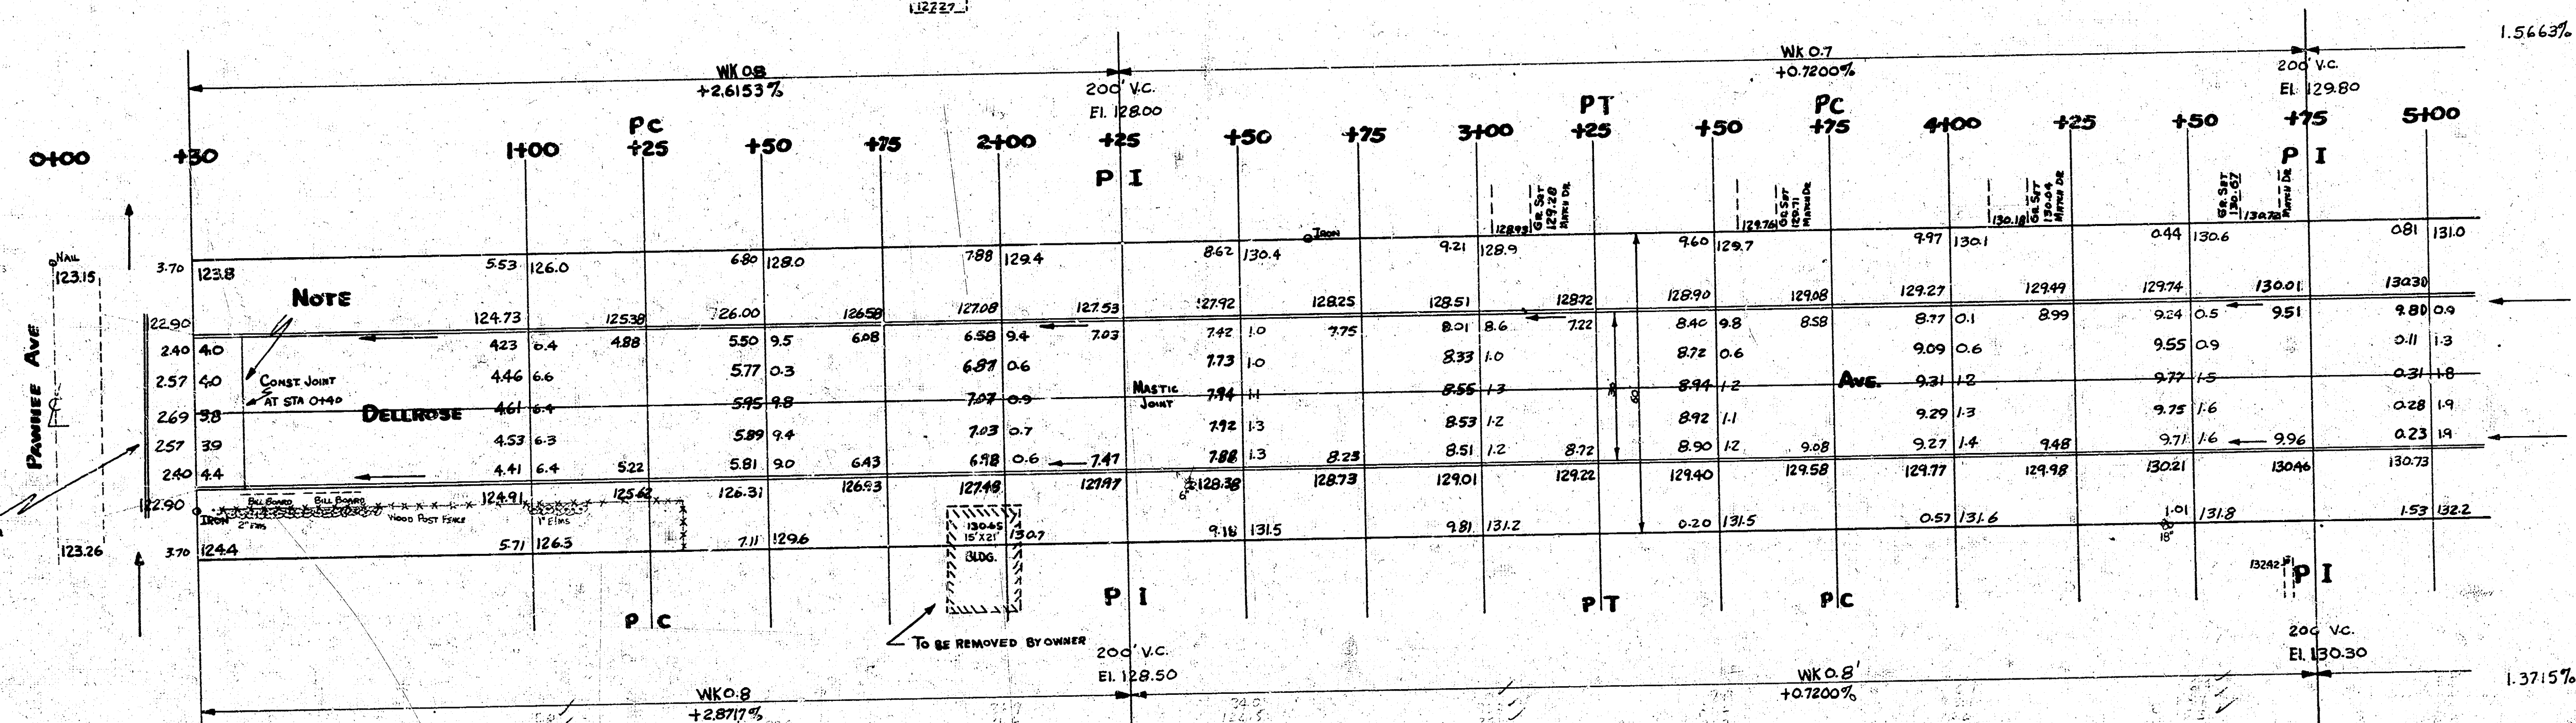

DELLROSE AVE
 N.L. PAWNEE TO S.L. MECKERS ADDN.
 30' CONC. CB.
 CITY OF WICHITA, KANSAS
 B.E. SMITH
 SEPT. 1954
 CITY ENGINEER
 PROJ. No. CH-197

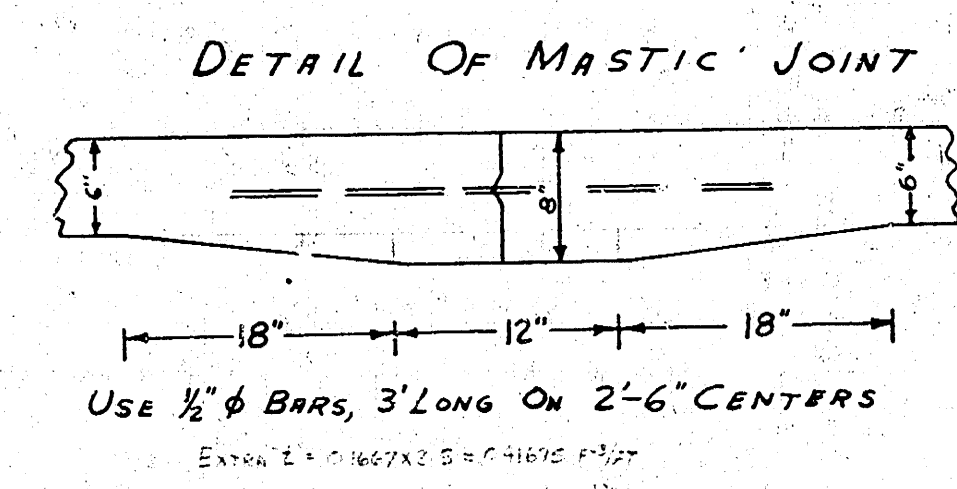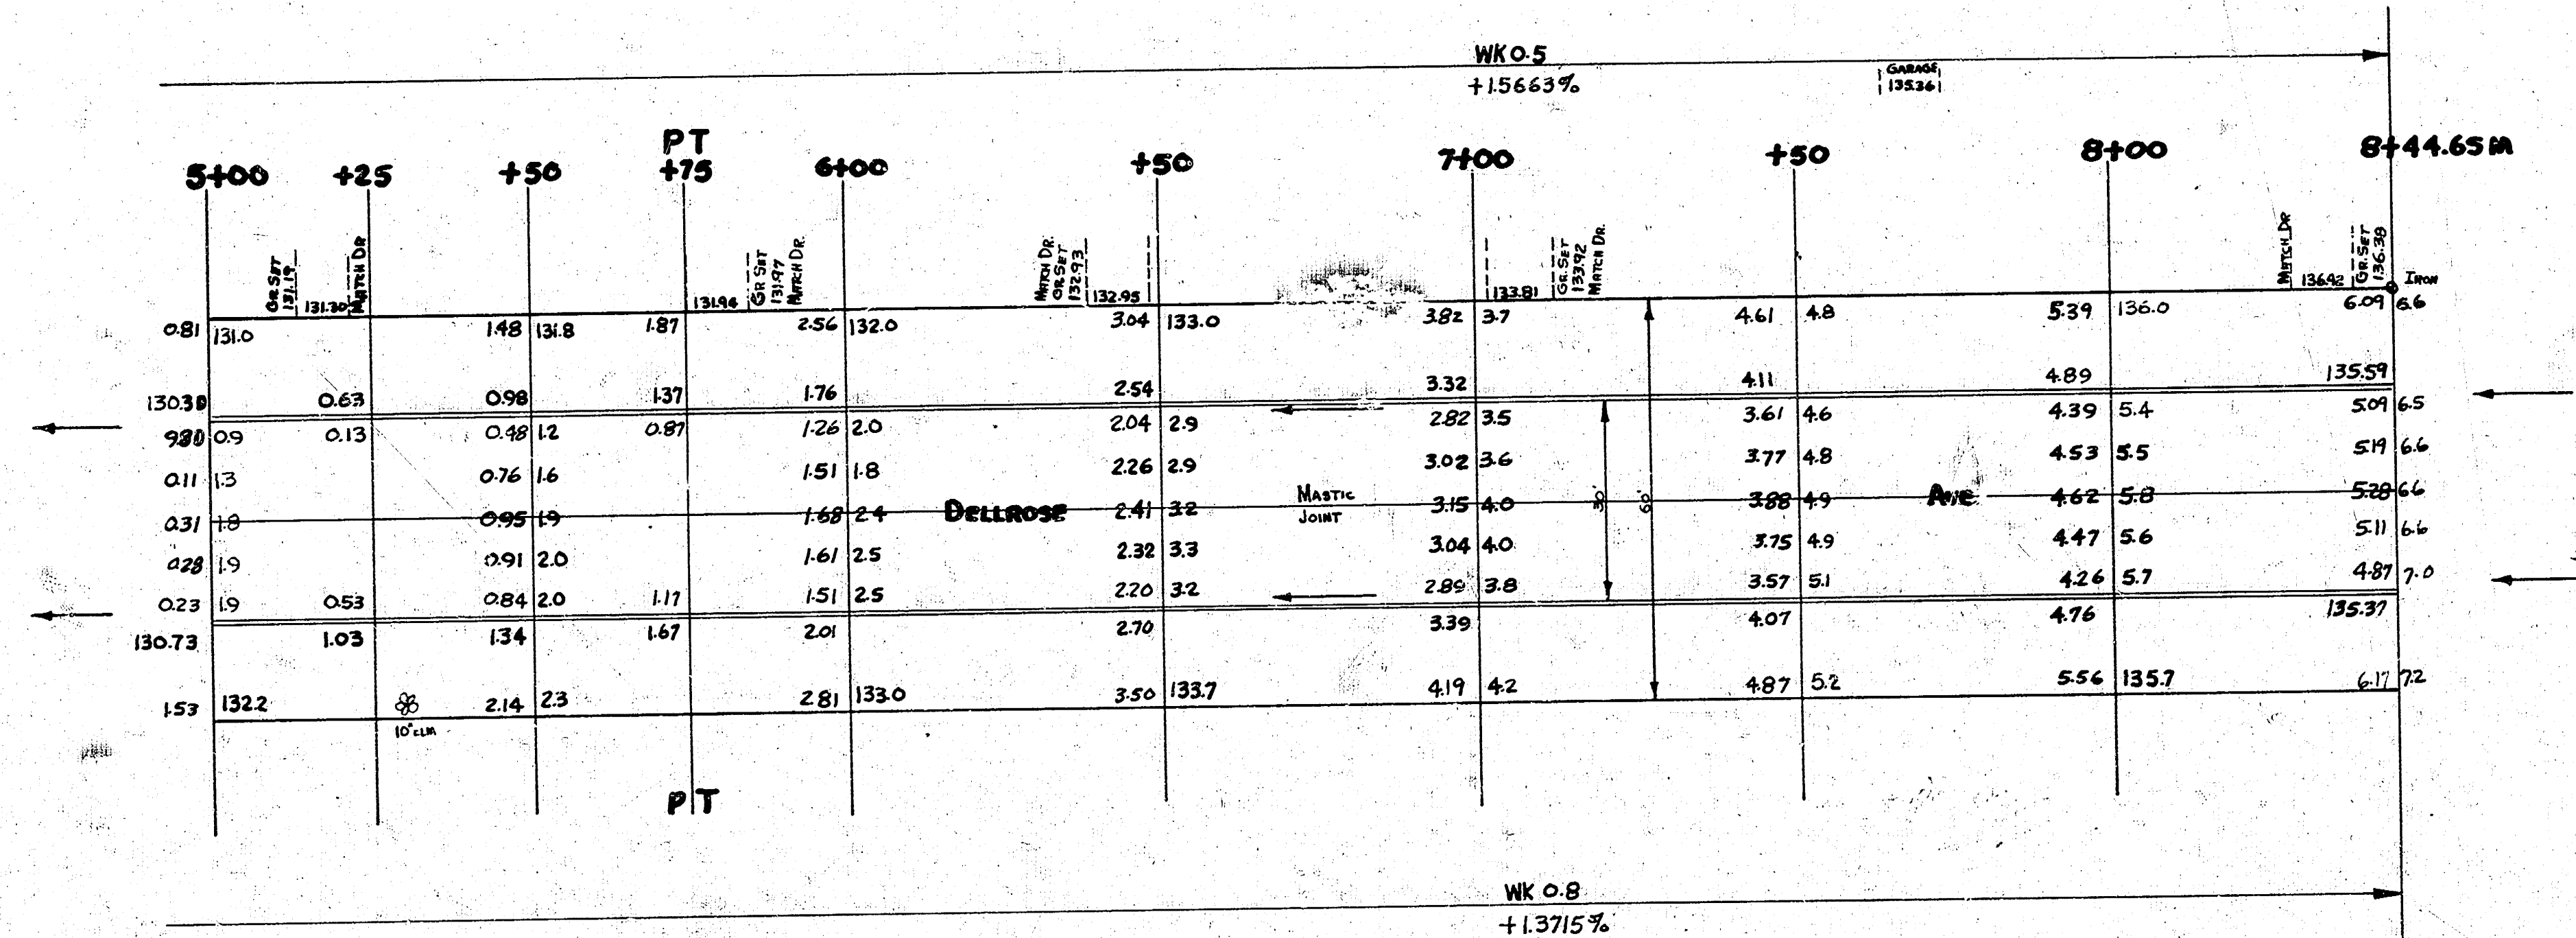

DELLROSE AVE.
PROJ. NO. C14-197