


B.M. 90.27 'P' in P.K.S. S. of Catalina & S.W. Cor. Pattie. (Used)

Station On N.R.

Note:
Drive way grades were set, but builder did not follow these grades.
Do Not Match Driveways.

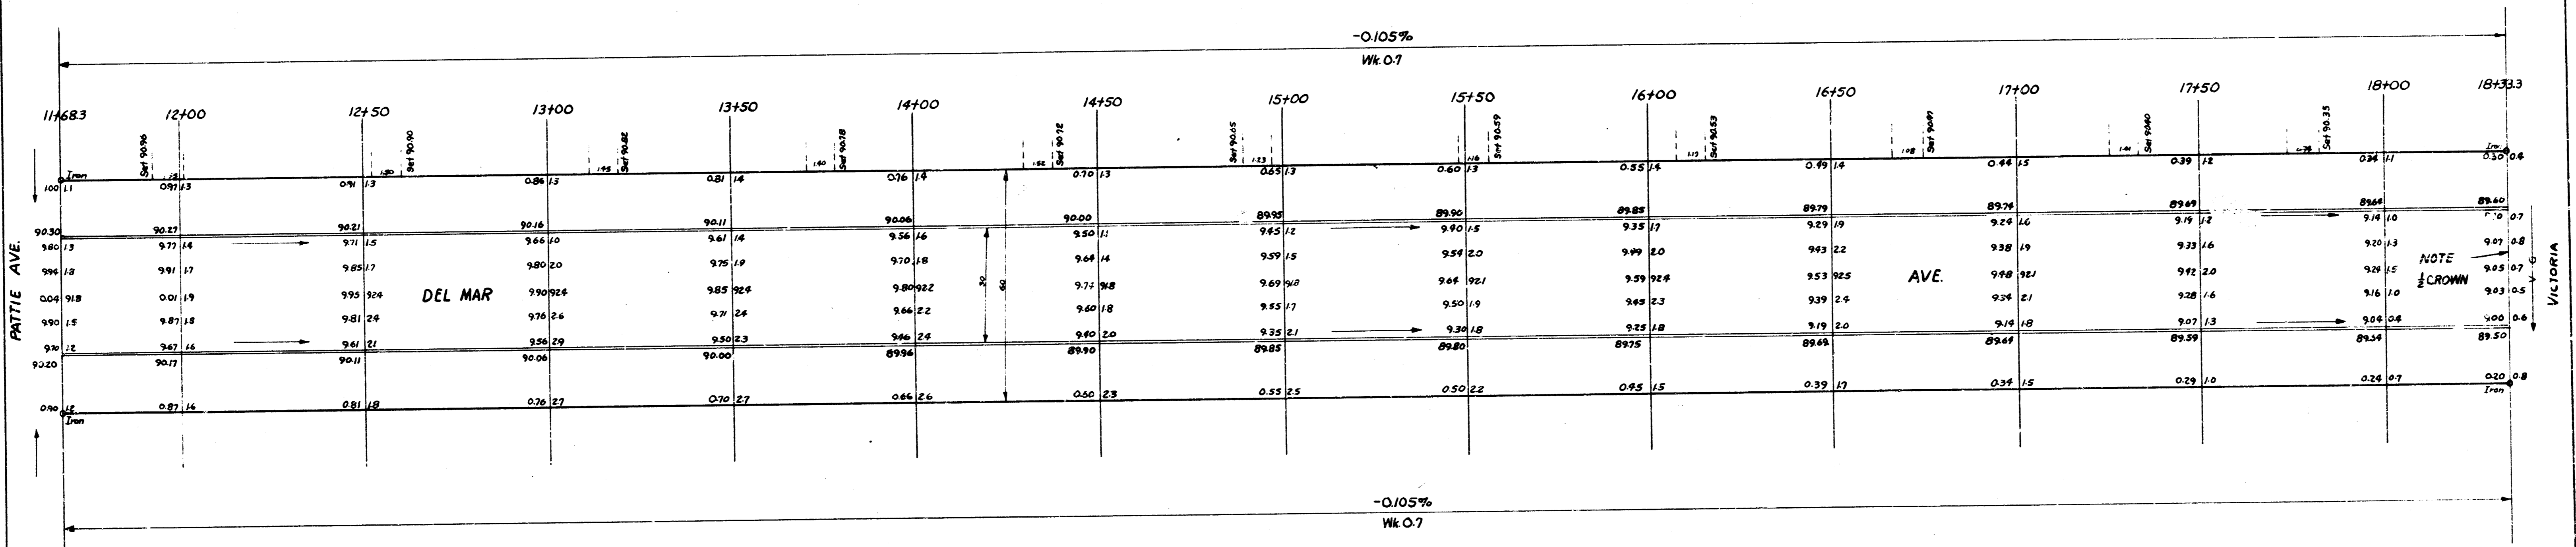

DEL MAR AVE.
 EL. PATTIE To WL. VICTORIA
 30 CONC. & C.B.
 CITY OF WICHITA KANSAS
 B.E. SMITH
 APRIL 1955

CITY ENGINEER
 Proj. No. C14-142



S. Sec. 17
Richardson