
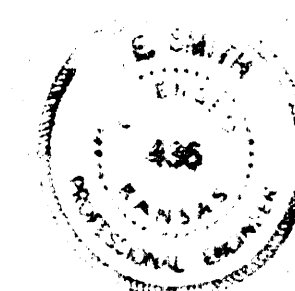
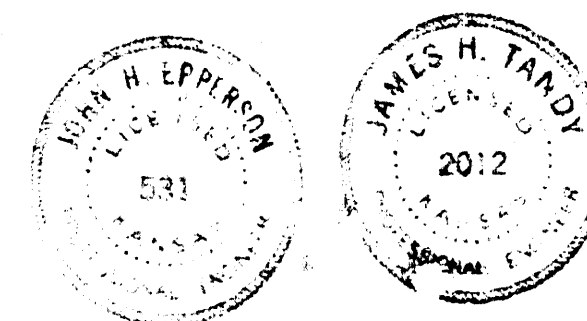
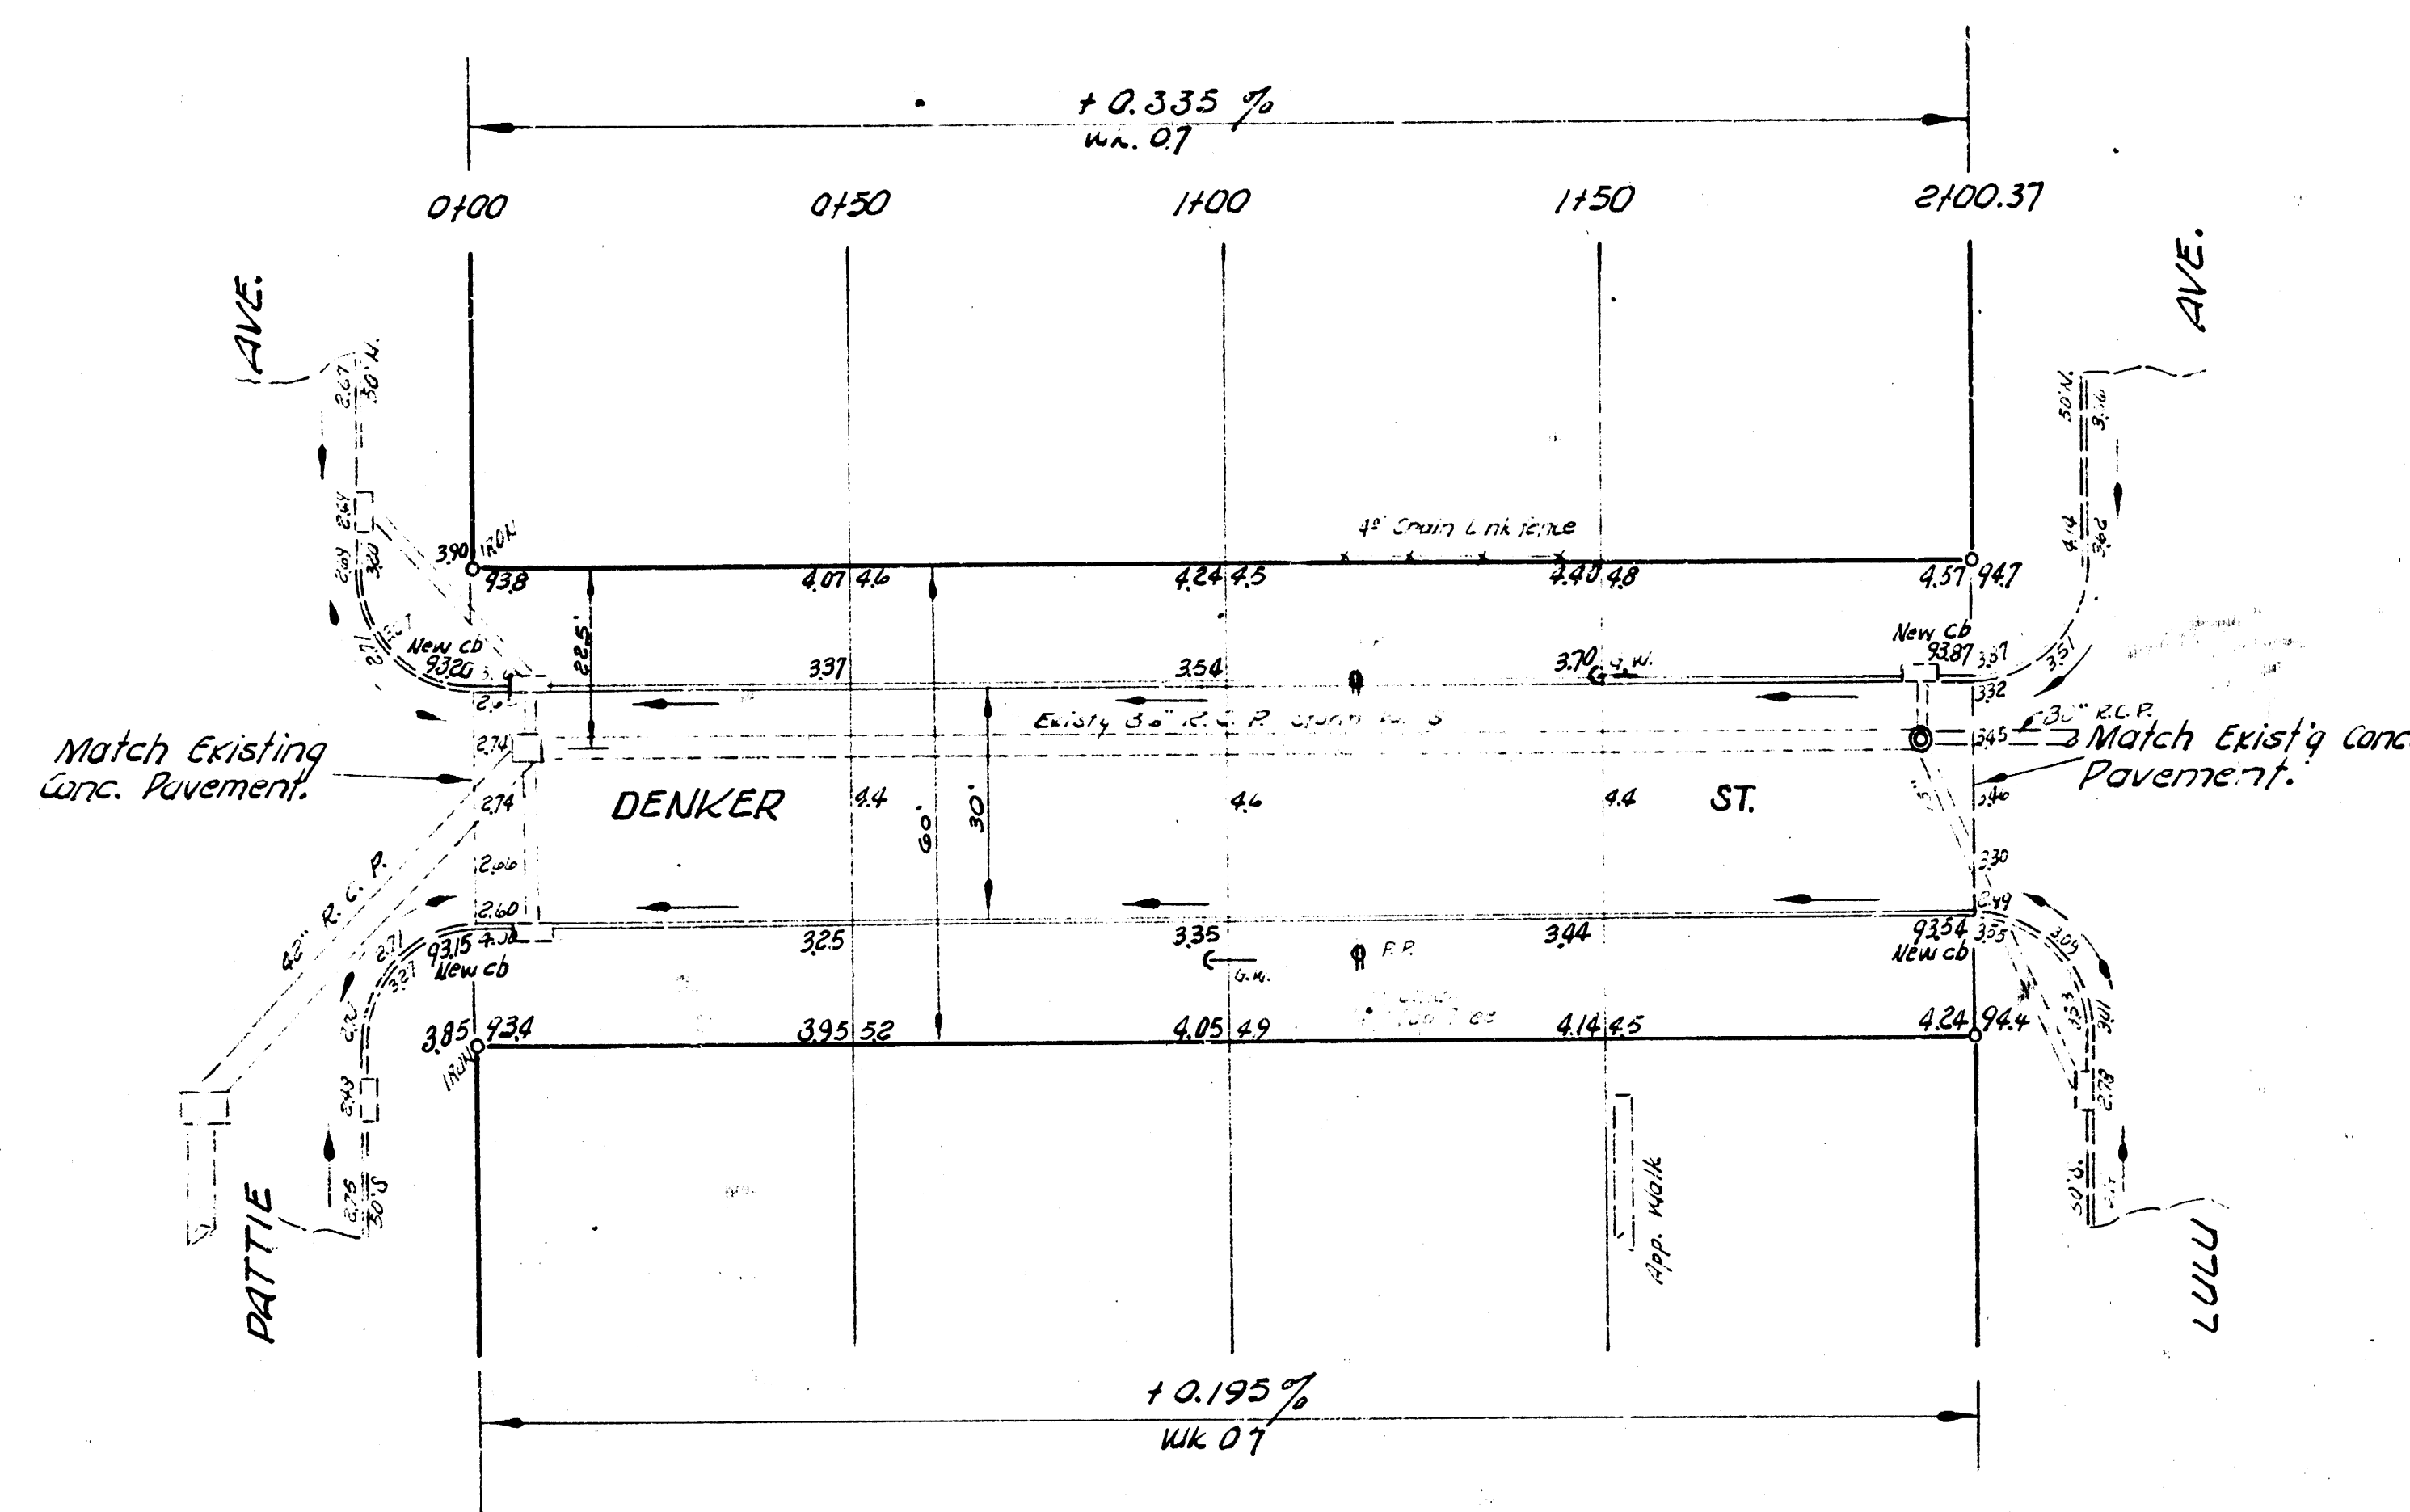


B. M. 97.63 NW Cor. Conc. Po. NE Cor. Lulu & Marion Rd.
 B. M. 95.52 60" Spk. W.S. H.L.P. S.S. Denker 118' E. of Pattie.
 Base line on & 66' H-of-Way Chain E.

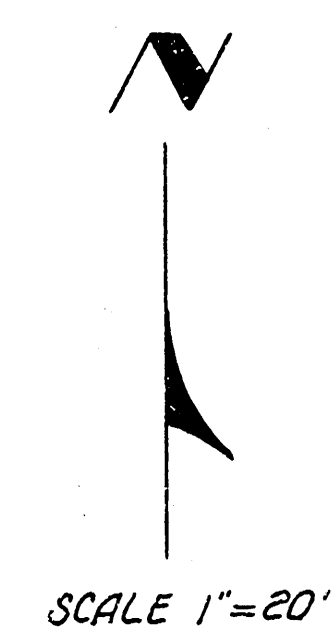

1/2

DENKER ST.
 EL PATTIE TO WL LULU
 30' CONC & CB.
 CITY OF WICHITA, KANS.
 B. E. SMITH CITY ENGINEER
 PROJ. NO. C17-84