


B.M. 157.26 "X" top of East Curb
Denmark @ S.L. 10th Street.

Scale: 1"=20'

NOTE:


Contractor to clear right-of-way, grade parkings
and compact fill for proposed sidewalk.
Sidewalk to be constructed by others.

1/2" = 10' 1/2" = 20'

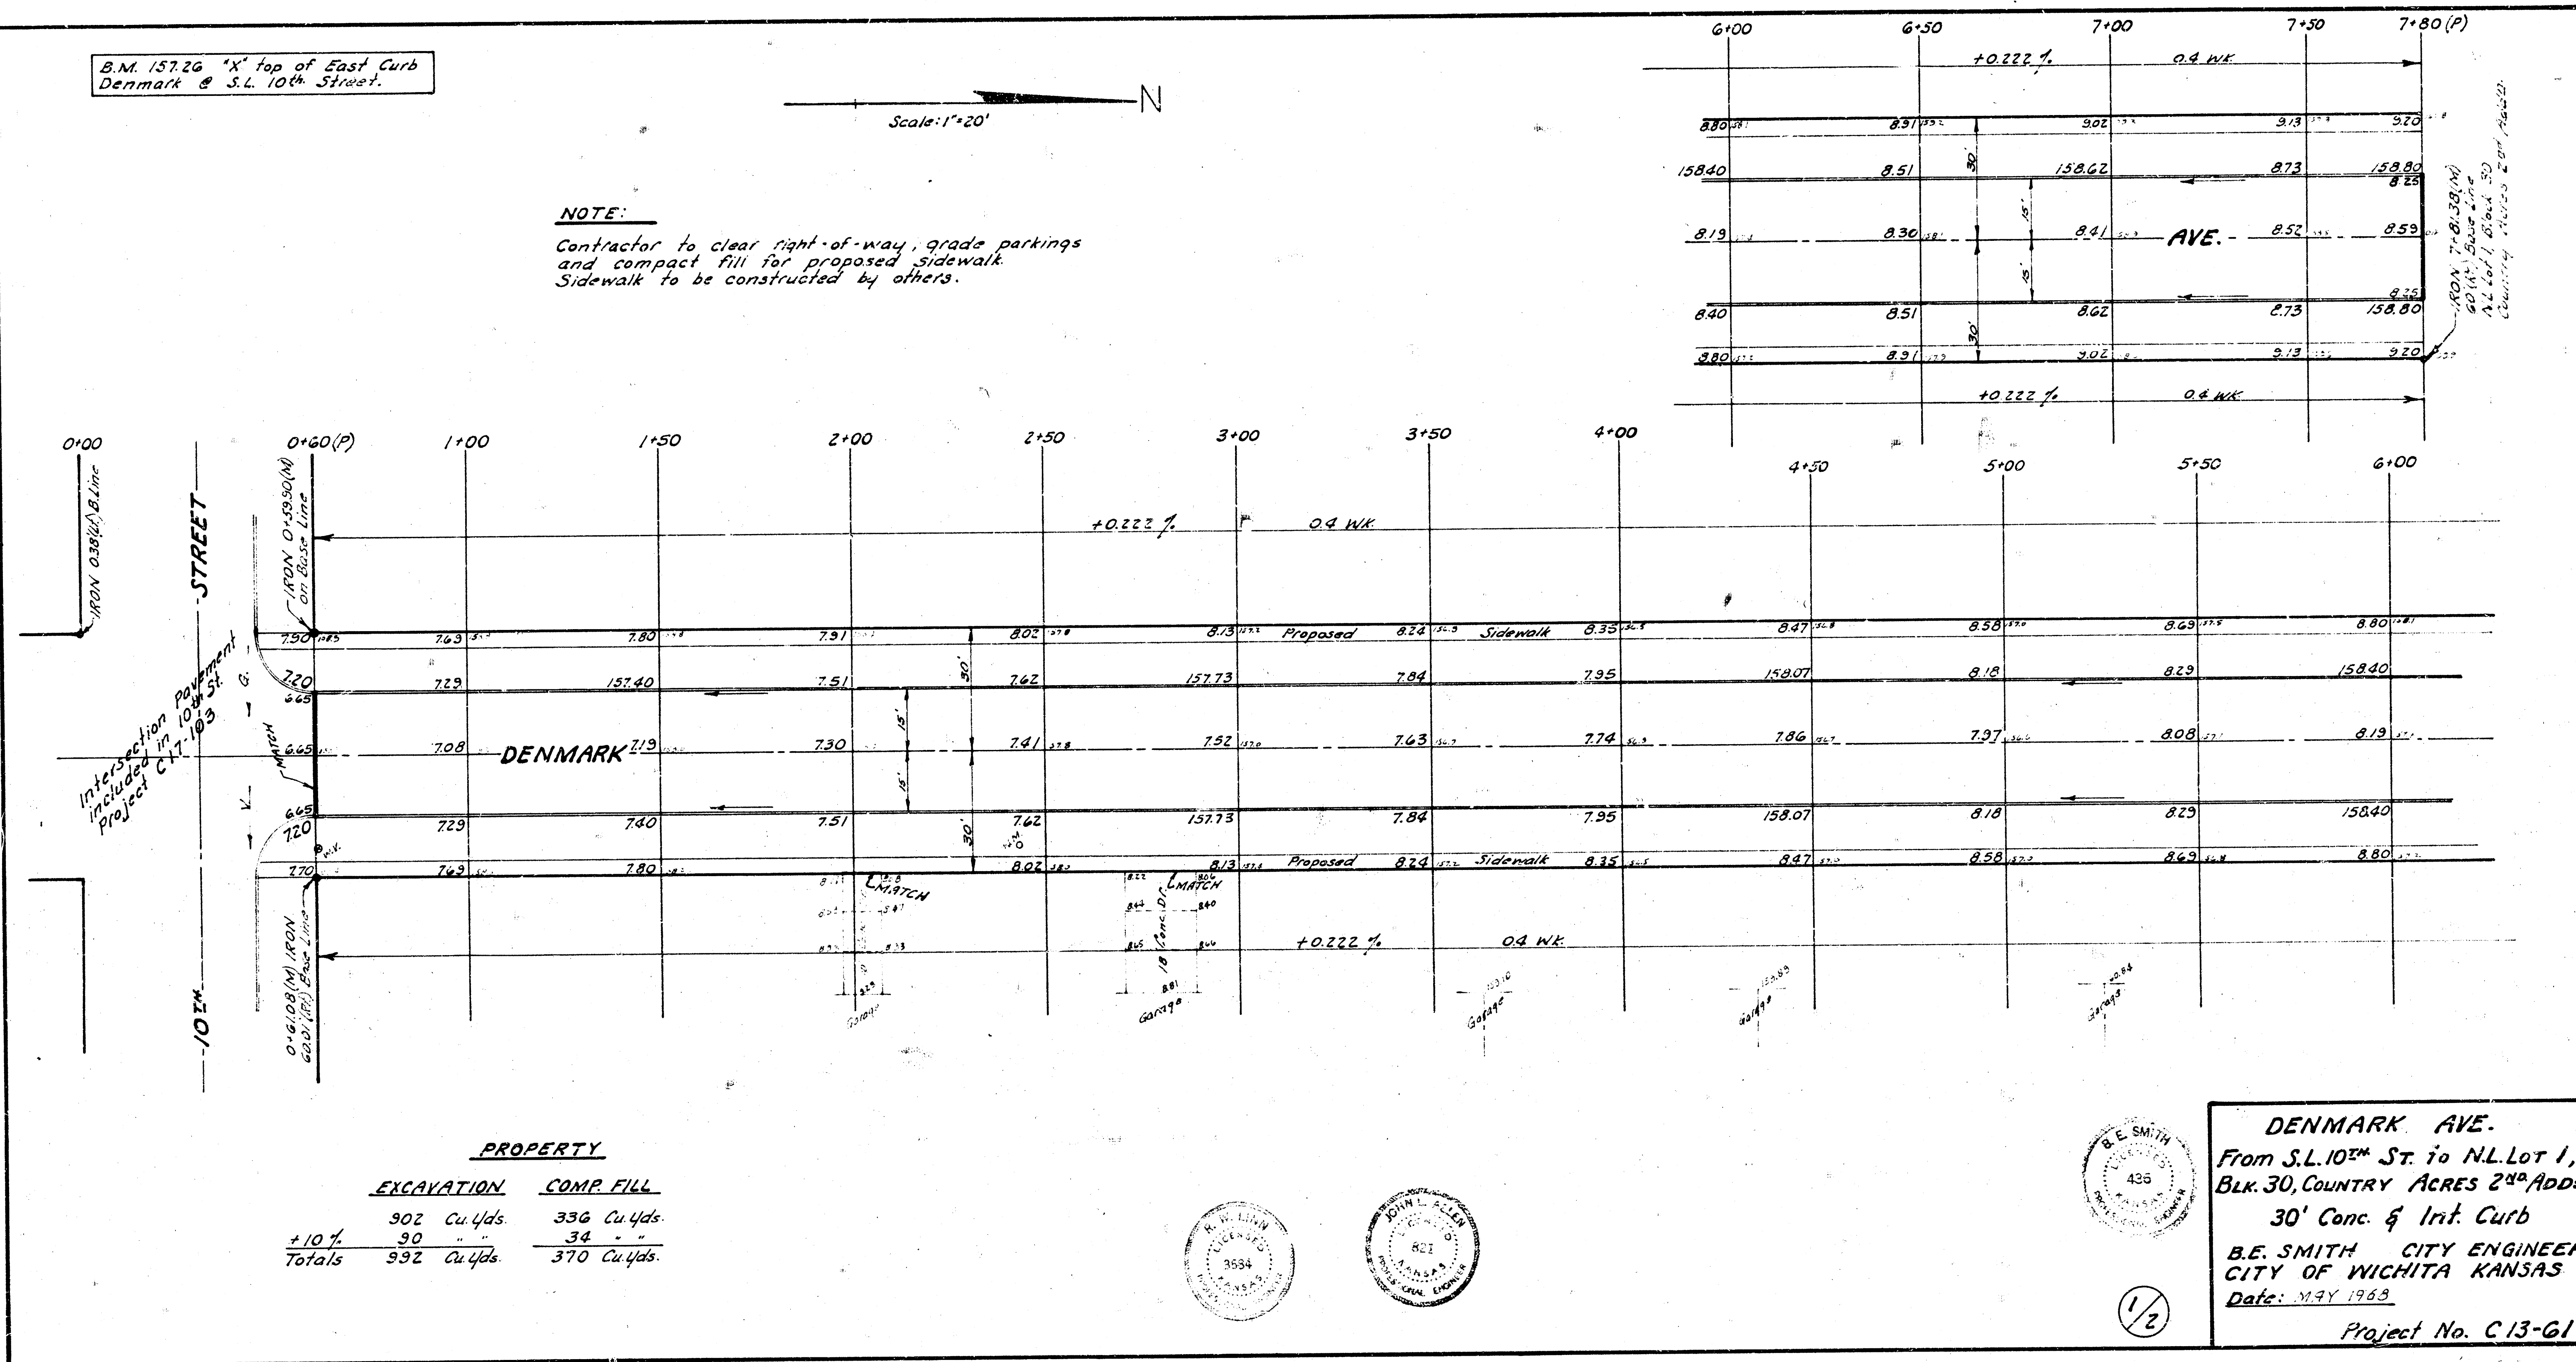

PROPERTY

	EXCAVATION	COMP. FILL
902 Cu yds	336 Cu yds	
+10%	90 "	34 "
Totals	992 Cu yds	370 Cu yds

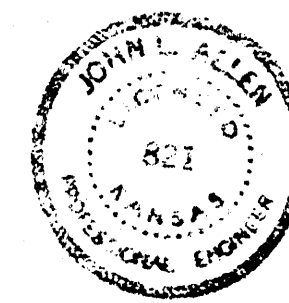

DENMARK AVE.
From S.L. 10th St. to N.L. Lot 1,
Blk. 30, Country Acres 2nd Addn.
30' Conc. & Int. Curb
B.E. SMITH CITY ENGINEER
CITY OF WICHITA KANSAS
Date: MAY 1968
Project No. C-13-61

1/2