




1941
 DODGE - S.L. McCORMICK TO NL IRVING
 26' CONC.

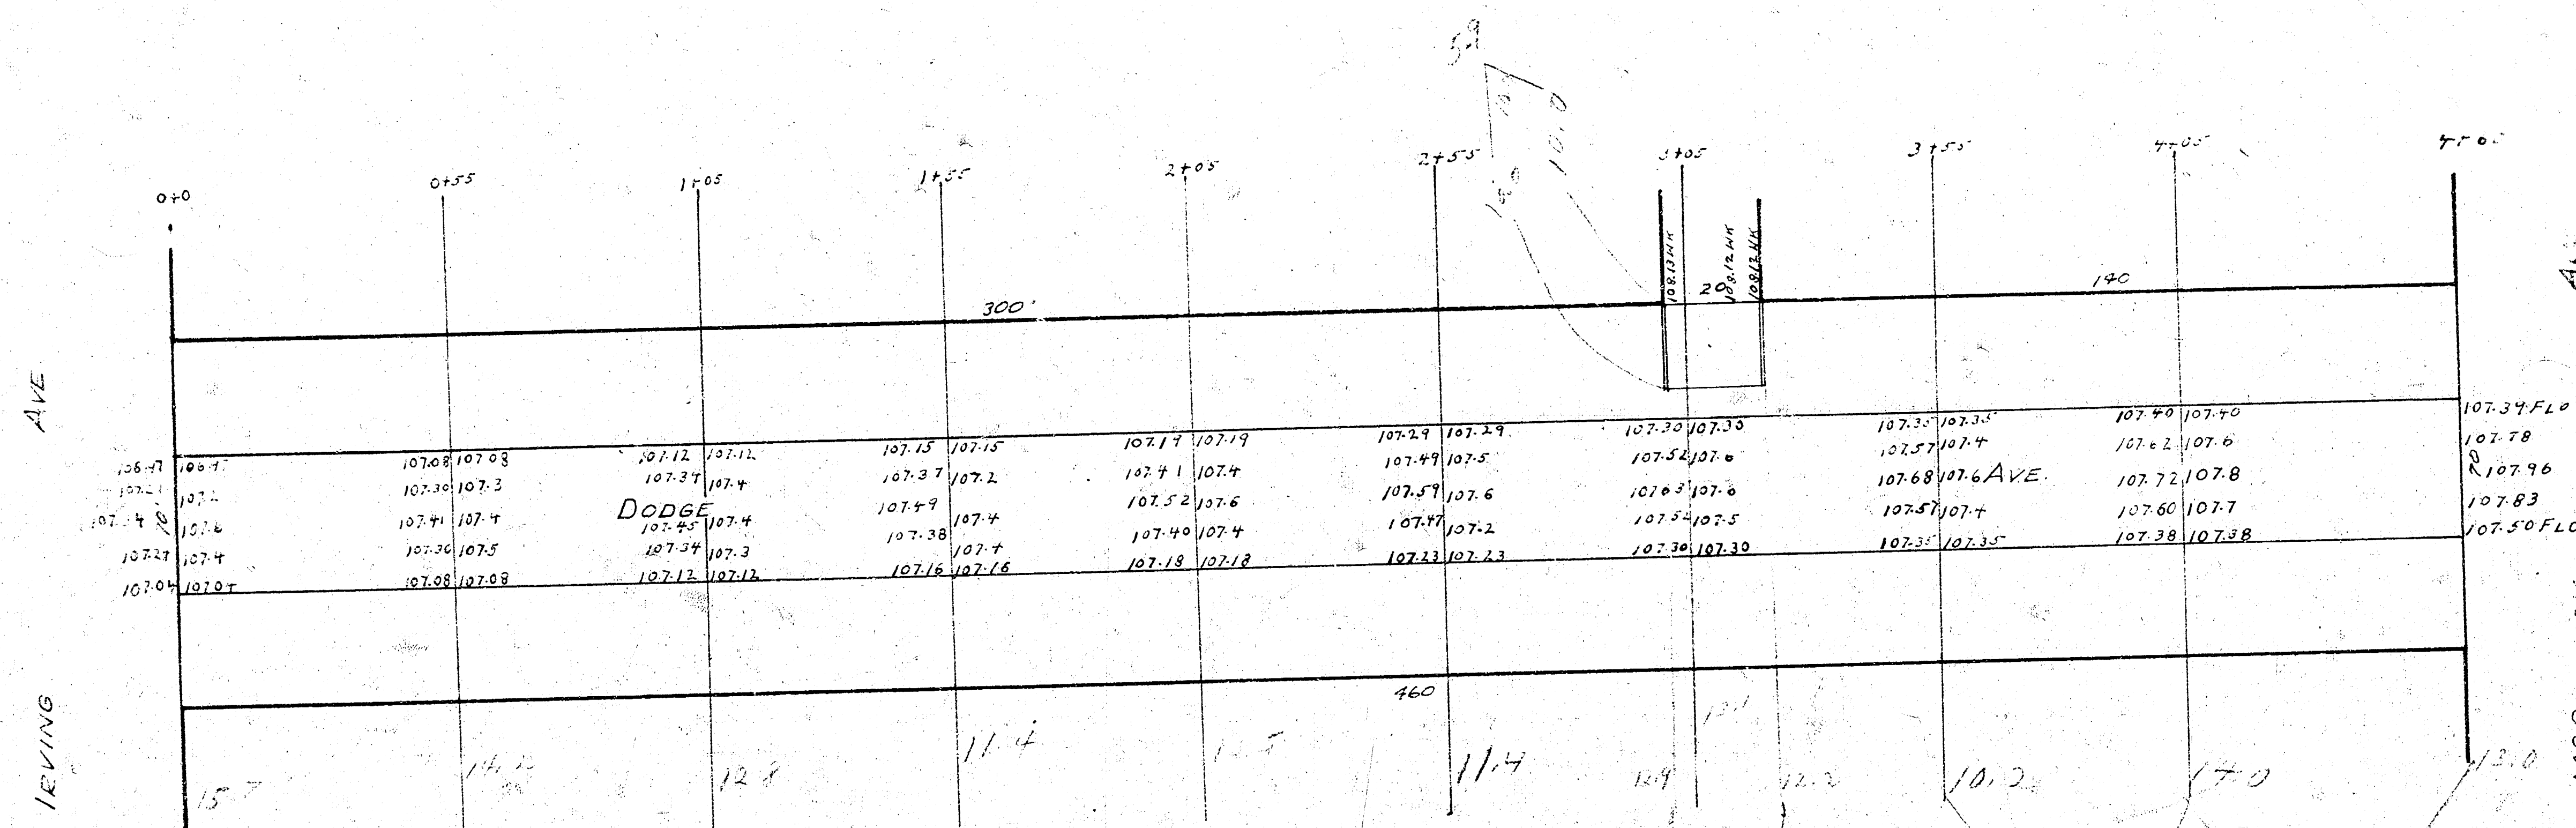


5.9
 2.1
 1.1
 1.7
 3.0

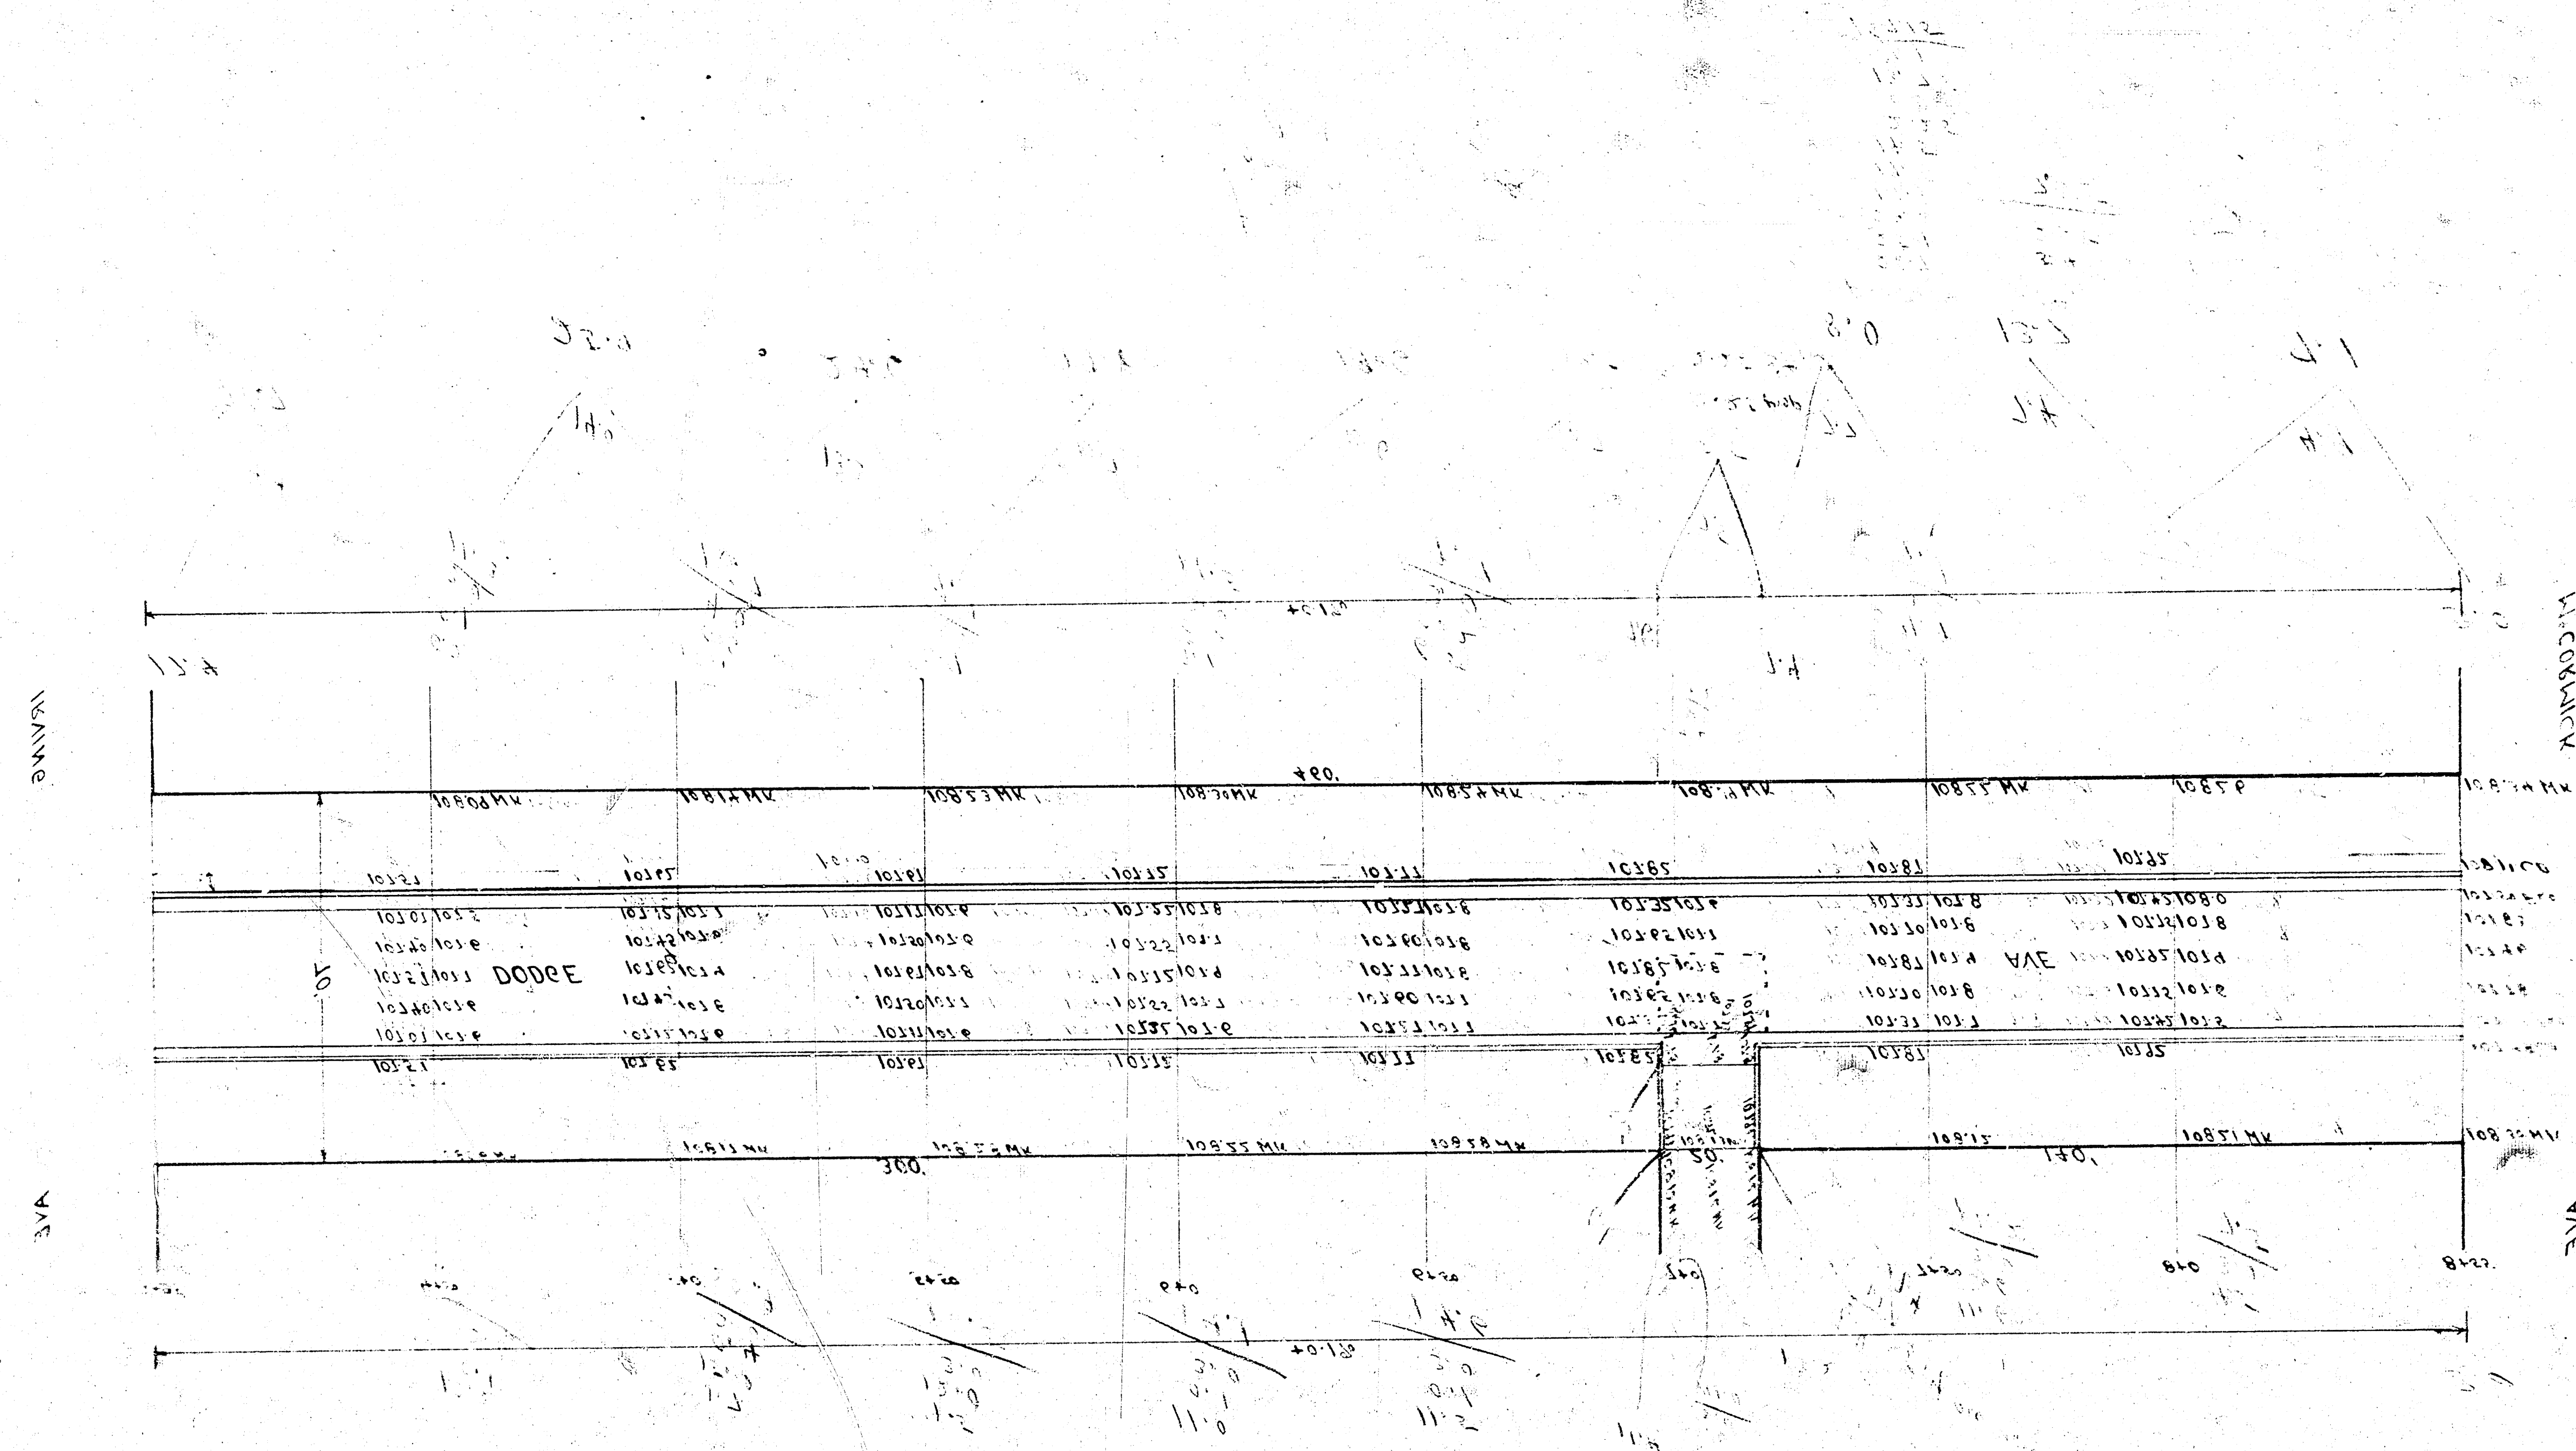

1421

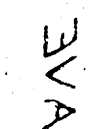


3.15

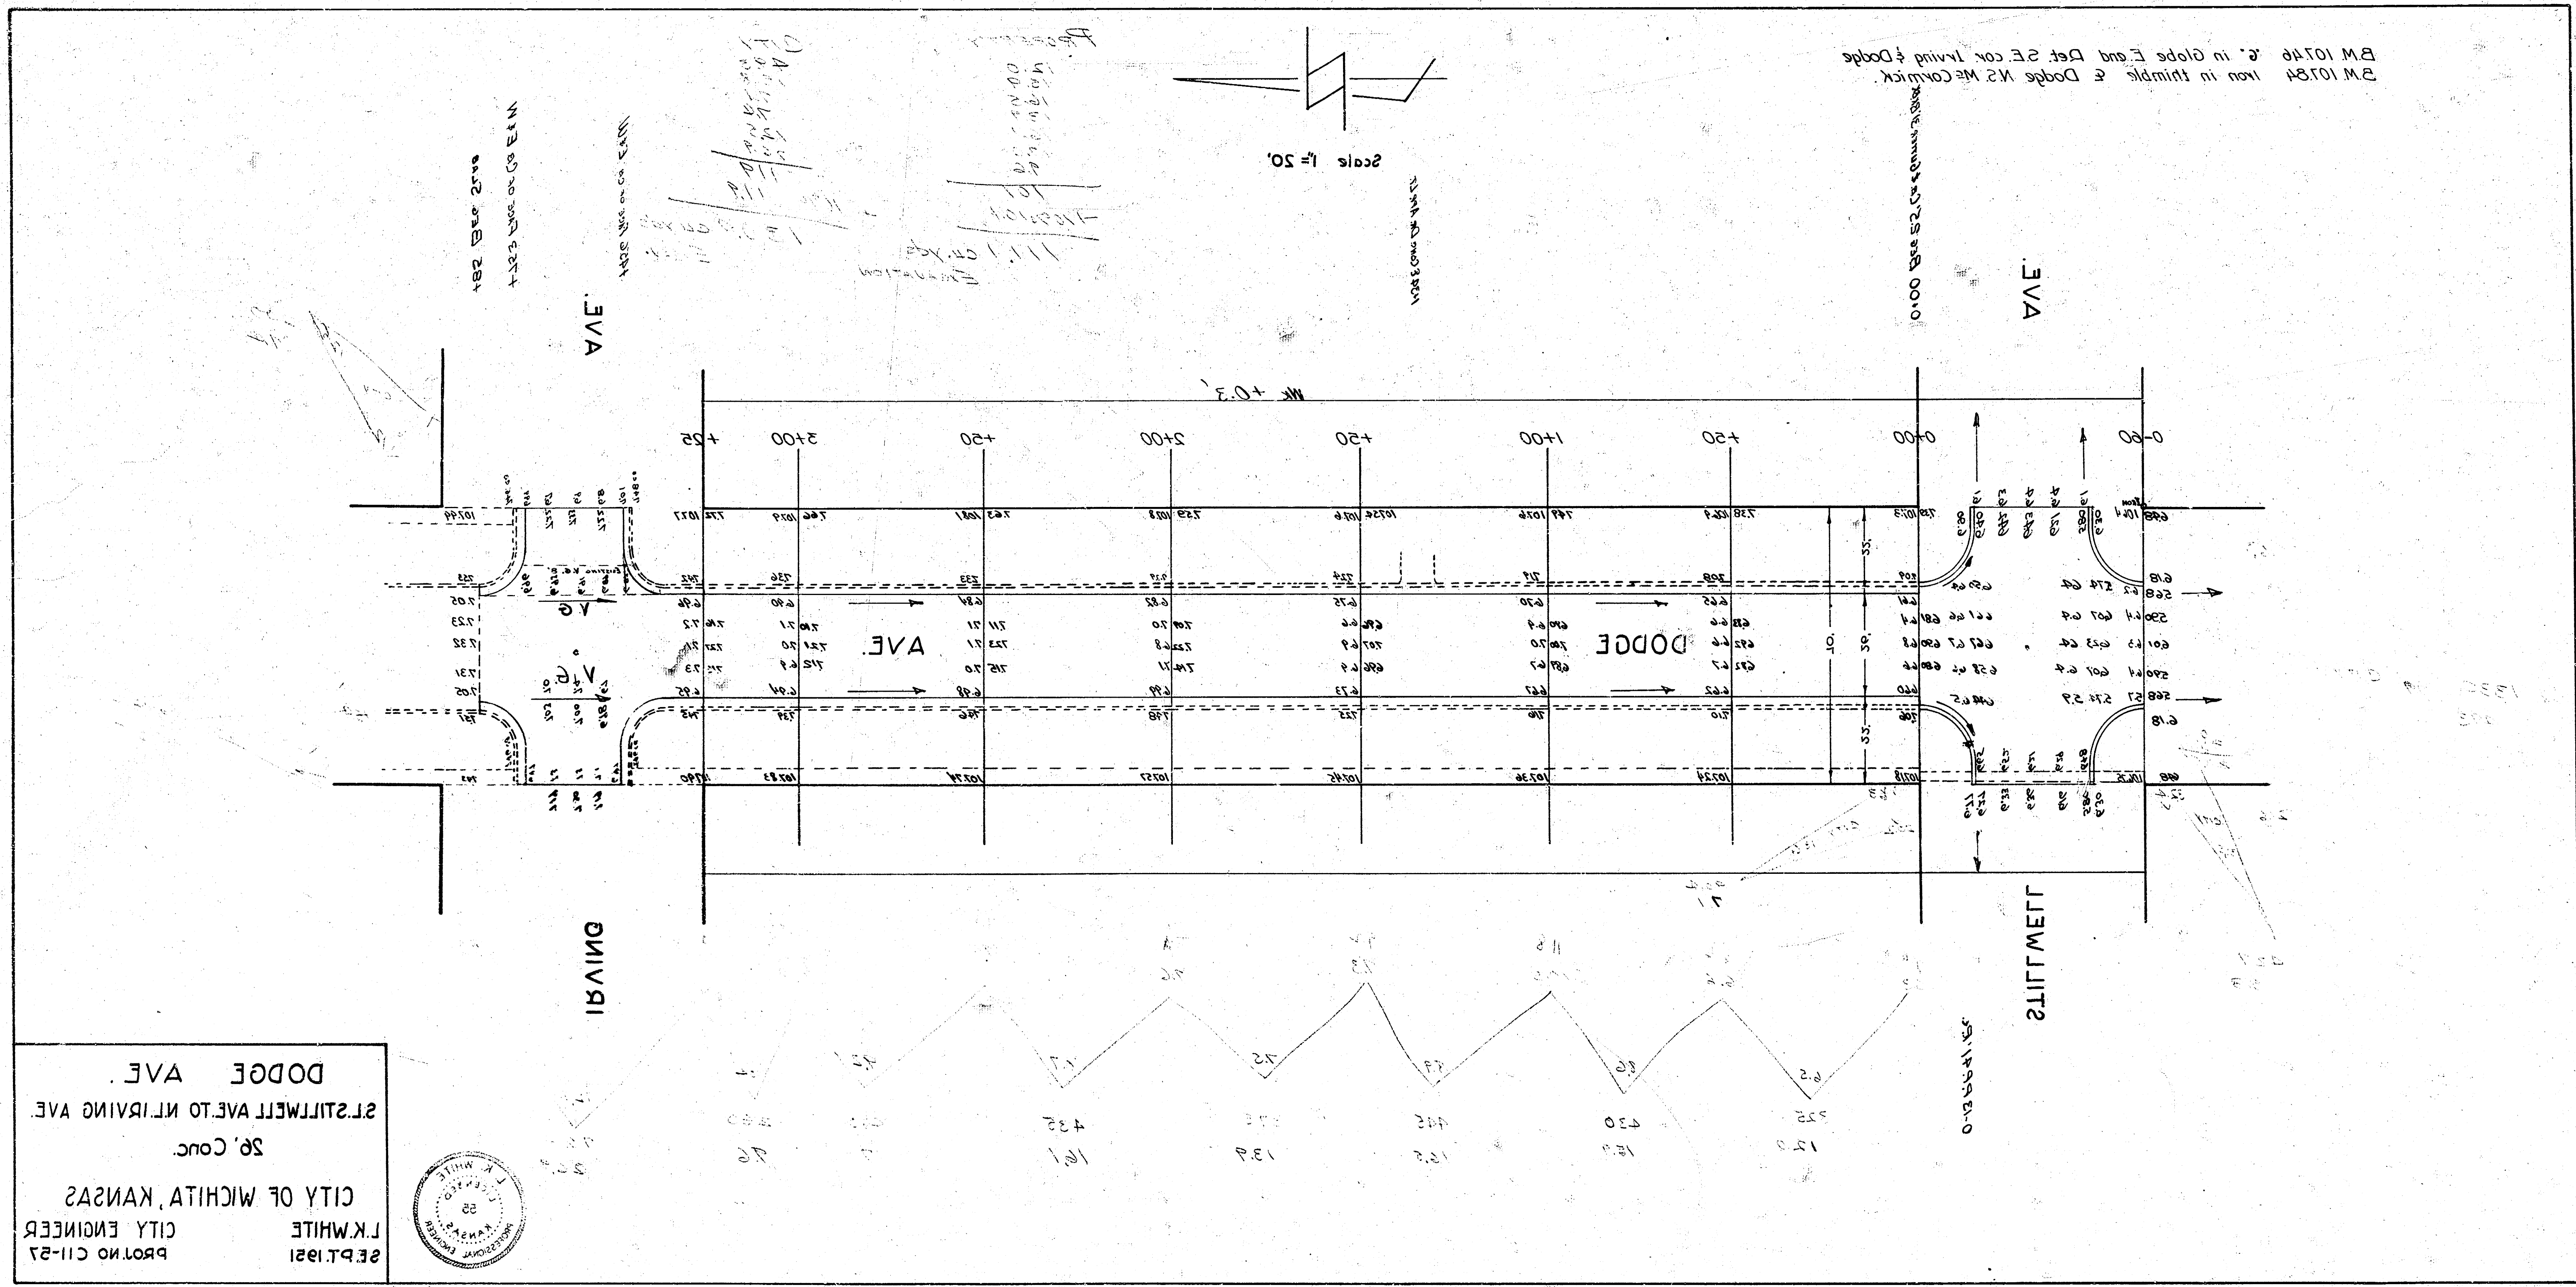

SEP. 1921
L. K. WHITE
CITY ENGINEER
CITY OF WICHITA, KANSAS
20. CONC.
DODGE AVE.
STILLWELL AVE. TO IRVING AVE.



BM 10184 in limb of Dodge W. 2 ft. conc. & 10 ft. in globe E. end Det. S.E. cor. Irwing & Dodge

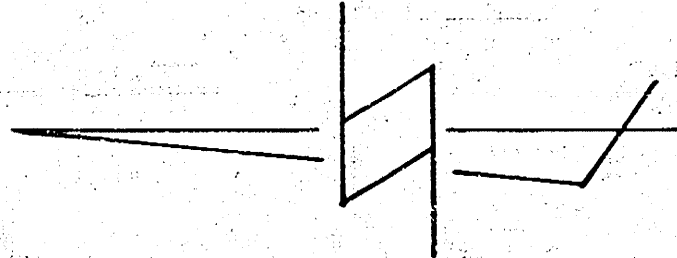

Scale 1" = 50'