



B.M. 101.11 City Standard 32' N & 44' N E May & Sarreco.
 B.M. 103.10 "6" in Globe top E. curb on Dodge & 30' S of N.L. May.
 B.M. 101.56 "6" in Globe top curb, S.M. end of Dodge & Dora

Excavation	Prop	Comp. Fill
75.9	3.7	2.6
75.8	0.5	0.3
81.7	3.1	

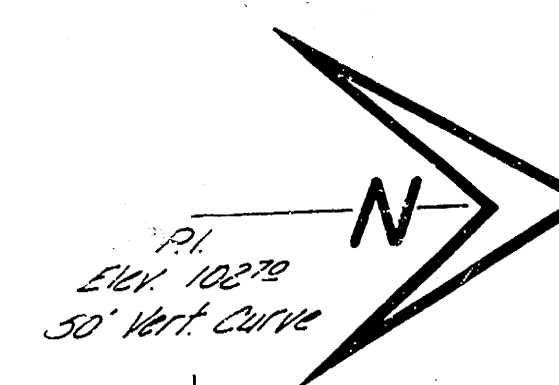

Drainage Work by City.
 Construct two 36" dia. catch basins & connect to new manhole with 24" dia. of 18" R.C.P. as shown. New manhole to be const. over existing 18" R.C.P. at a point 30' south of old conc. part.

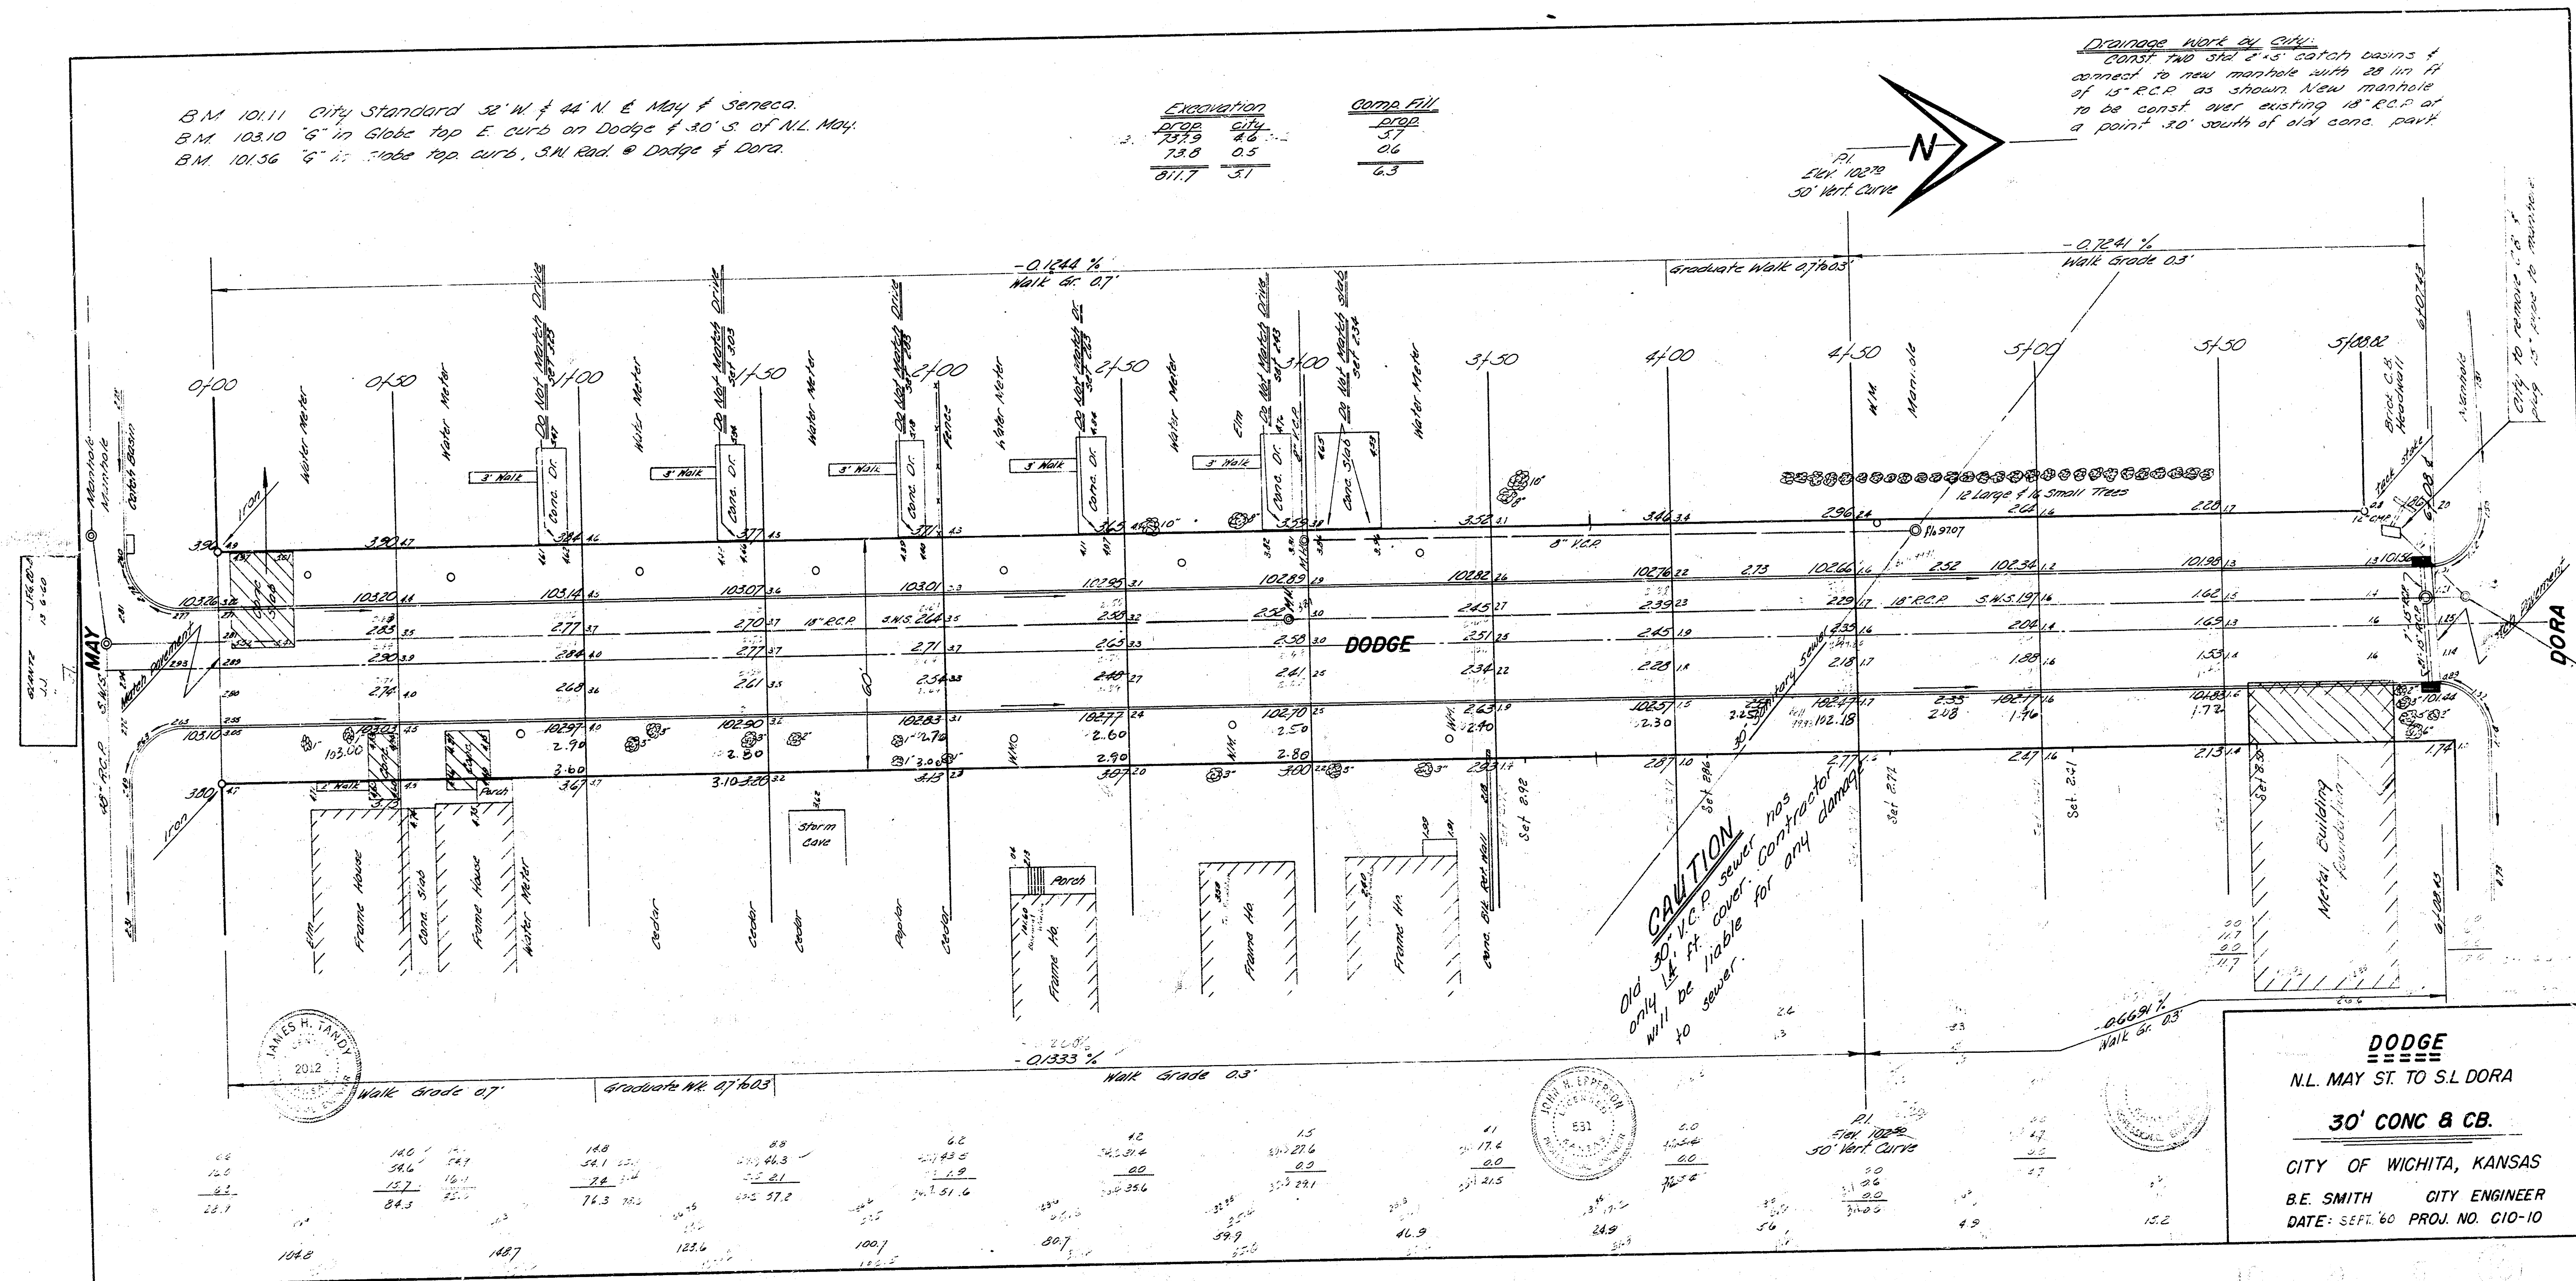

DODGE
 N.L. MAY ST. TO S.L. DORA
30' CONC & CB.
 CITY OF WICHITA, KANSAS
 B.E. SMITH CITY ENGINEER
 DATE: SEPT. 60 PROJ. NO. CIO-10