


B.M. 102.62 SE COR. CONC. WK. SS BLDG. NE COR. DOOLEY & WALNUT.

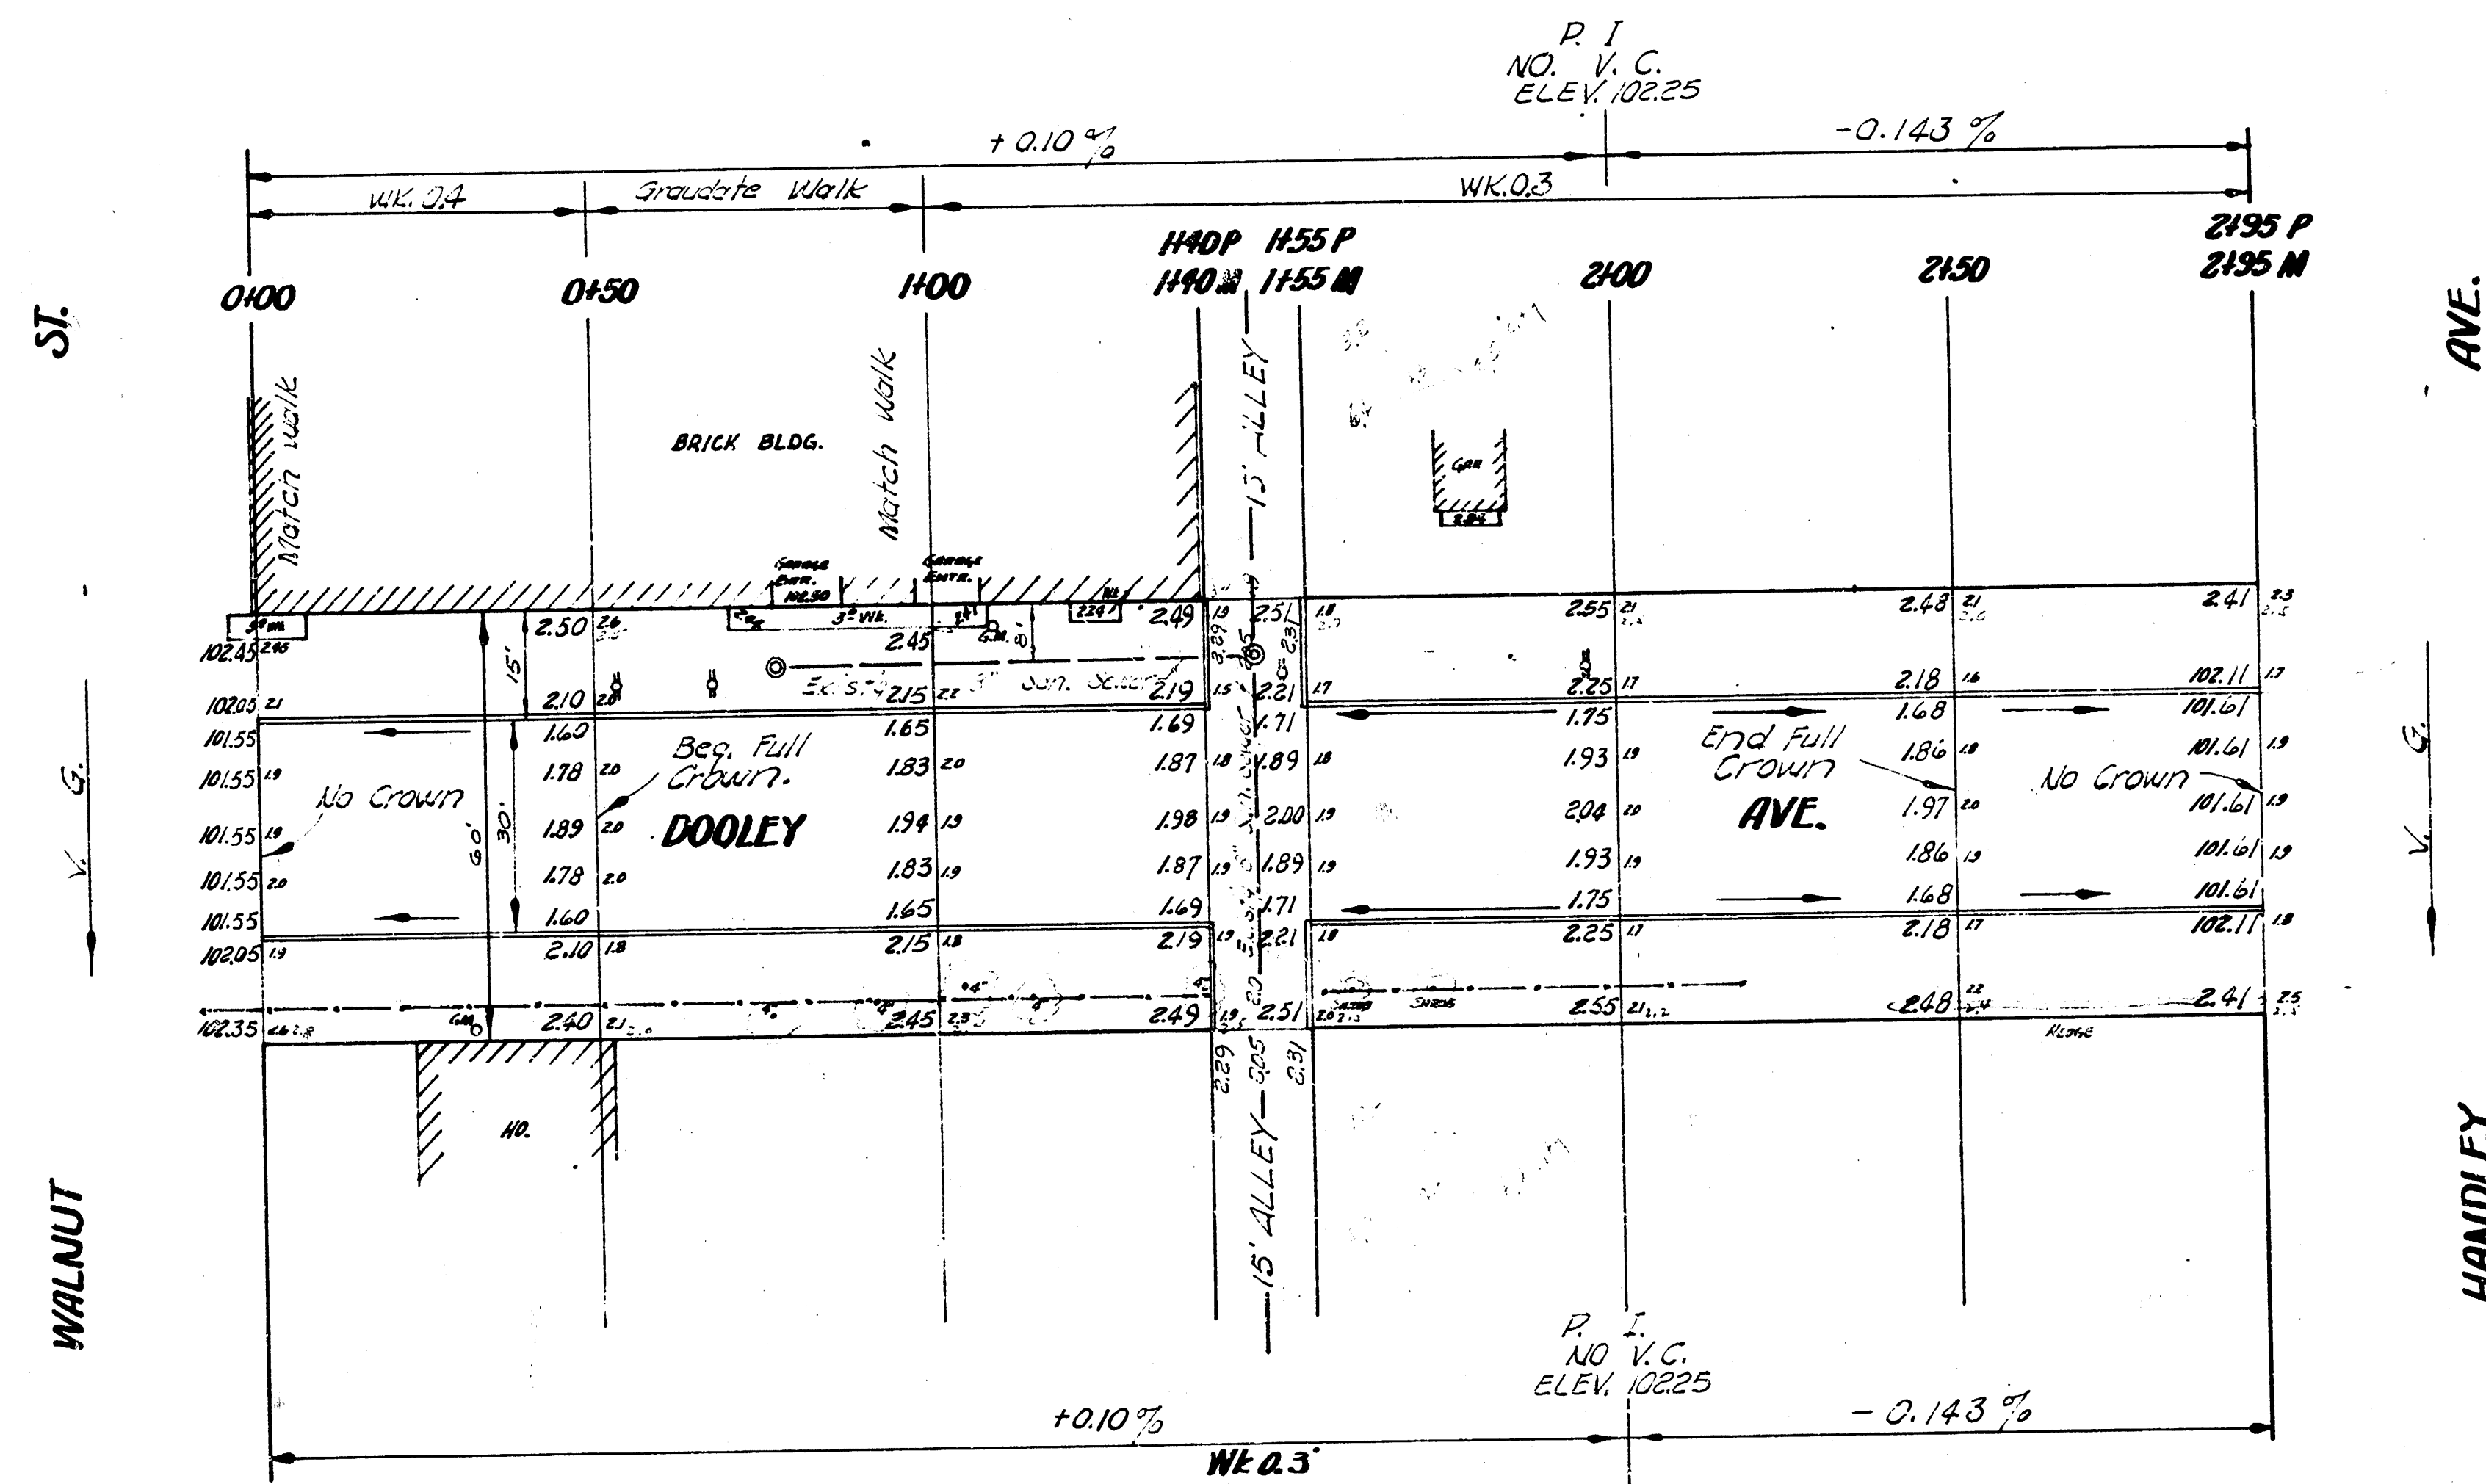

SCALE 1"=20'

DOOLEY AVE
EL. WALNUT TO WL HANDLEY
30' CONC & CB
CITY OF WICHITA, KANSAS
D.E. SMITH CITY ENGINEER
AUG 1958 PROJ. NO. C17-55

