



B.M. 106.67 NW COR CONC STEP NO 1356 S SENECA AT DOOLEY.  
 B.M. 102.62 SE COR. CONC WK 55 BLDG NE COR. DOOLEY & WALNUT.

BASE LINE & STATIONING ON S DOOLEY.

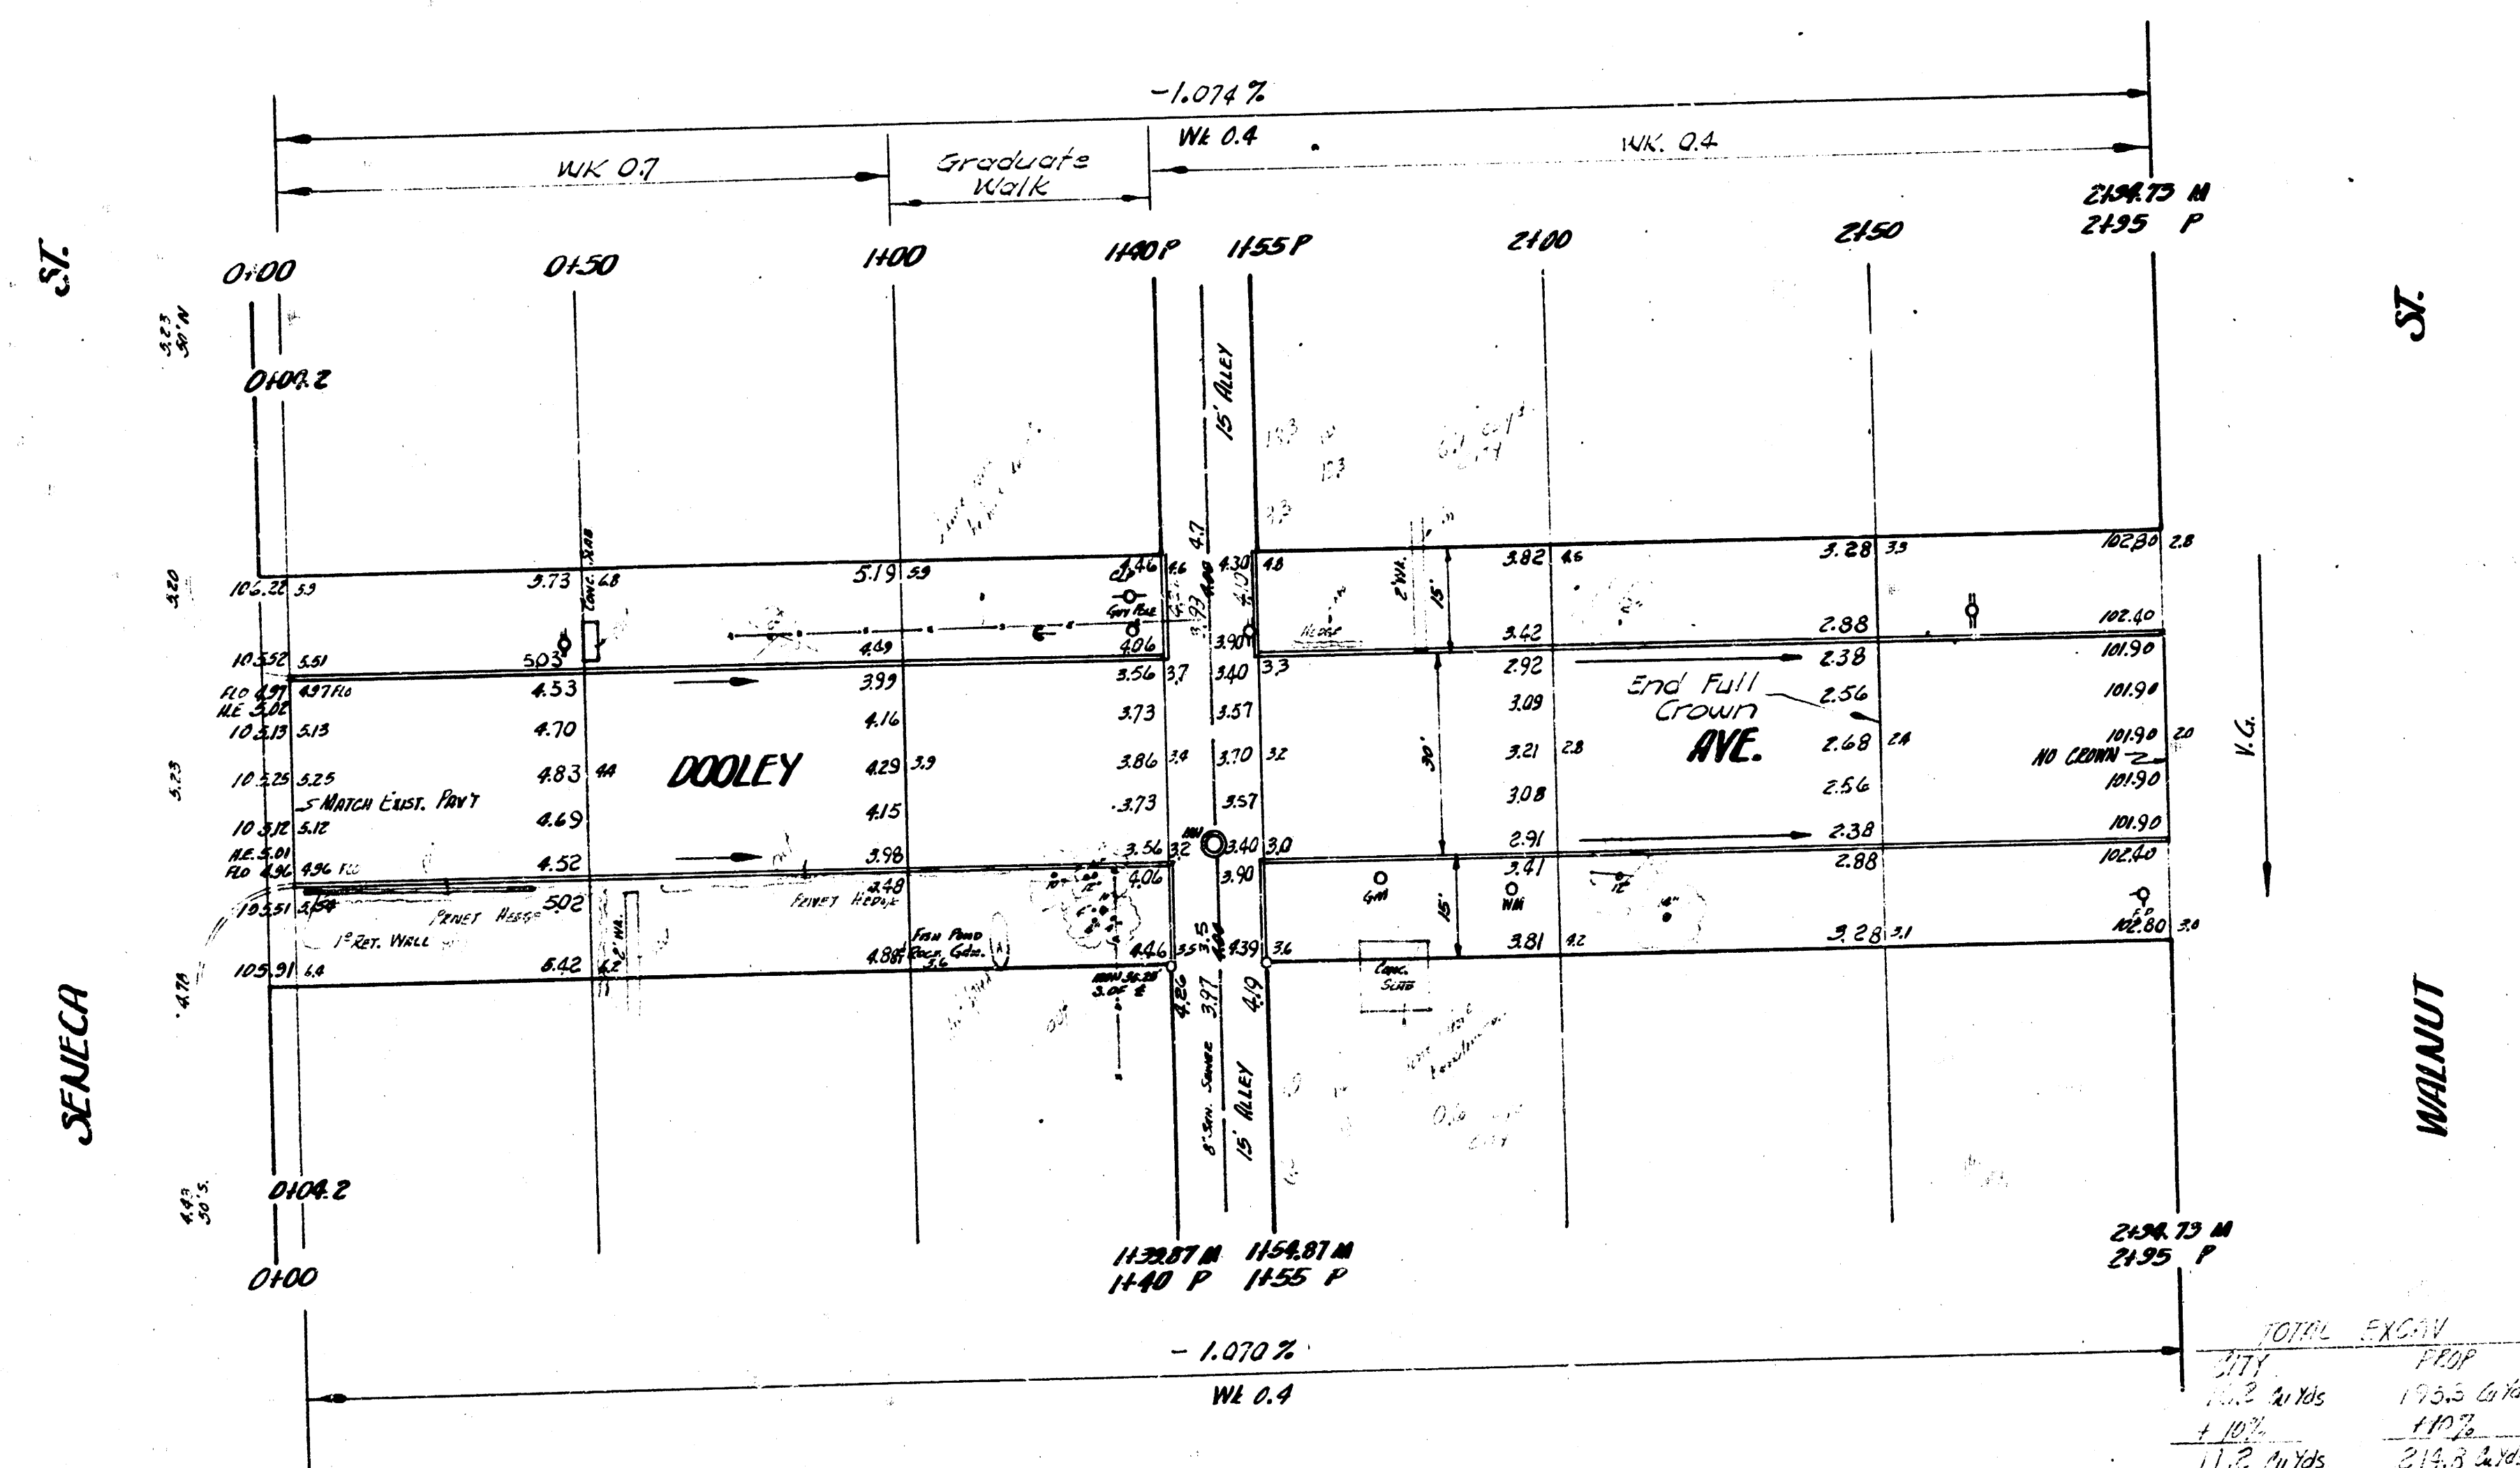

| TOTAL EXCHG |           |
|-------------|-----------|
| 11.2 26705  | 1735 6145 |
| 11.2 26705  | 1735 6145 |

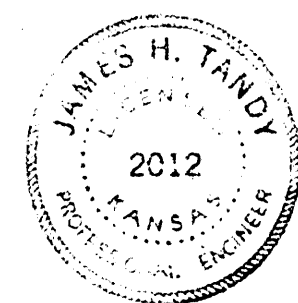

DOOLEY AVE.  
 EL SENECA TO WL. WALNUT  
 30' CONC & CB  
 CITY OF WICHITA, KANS.  
 D.E. SMITH CITY ENGINEER  
 PROJ. NO. C17-54

1/2