
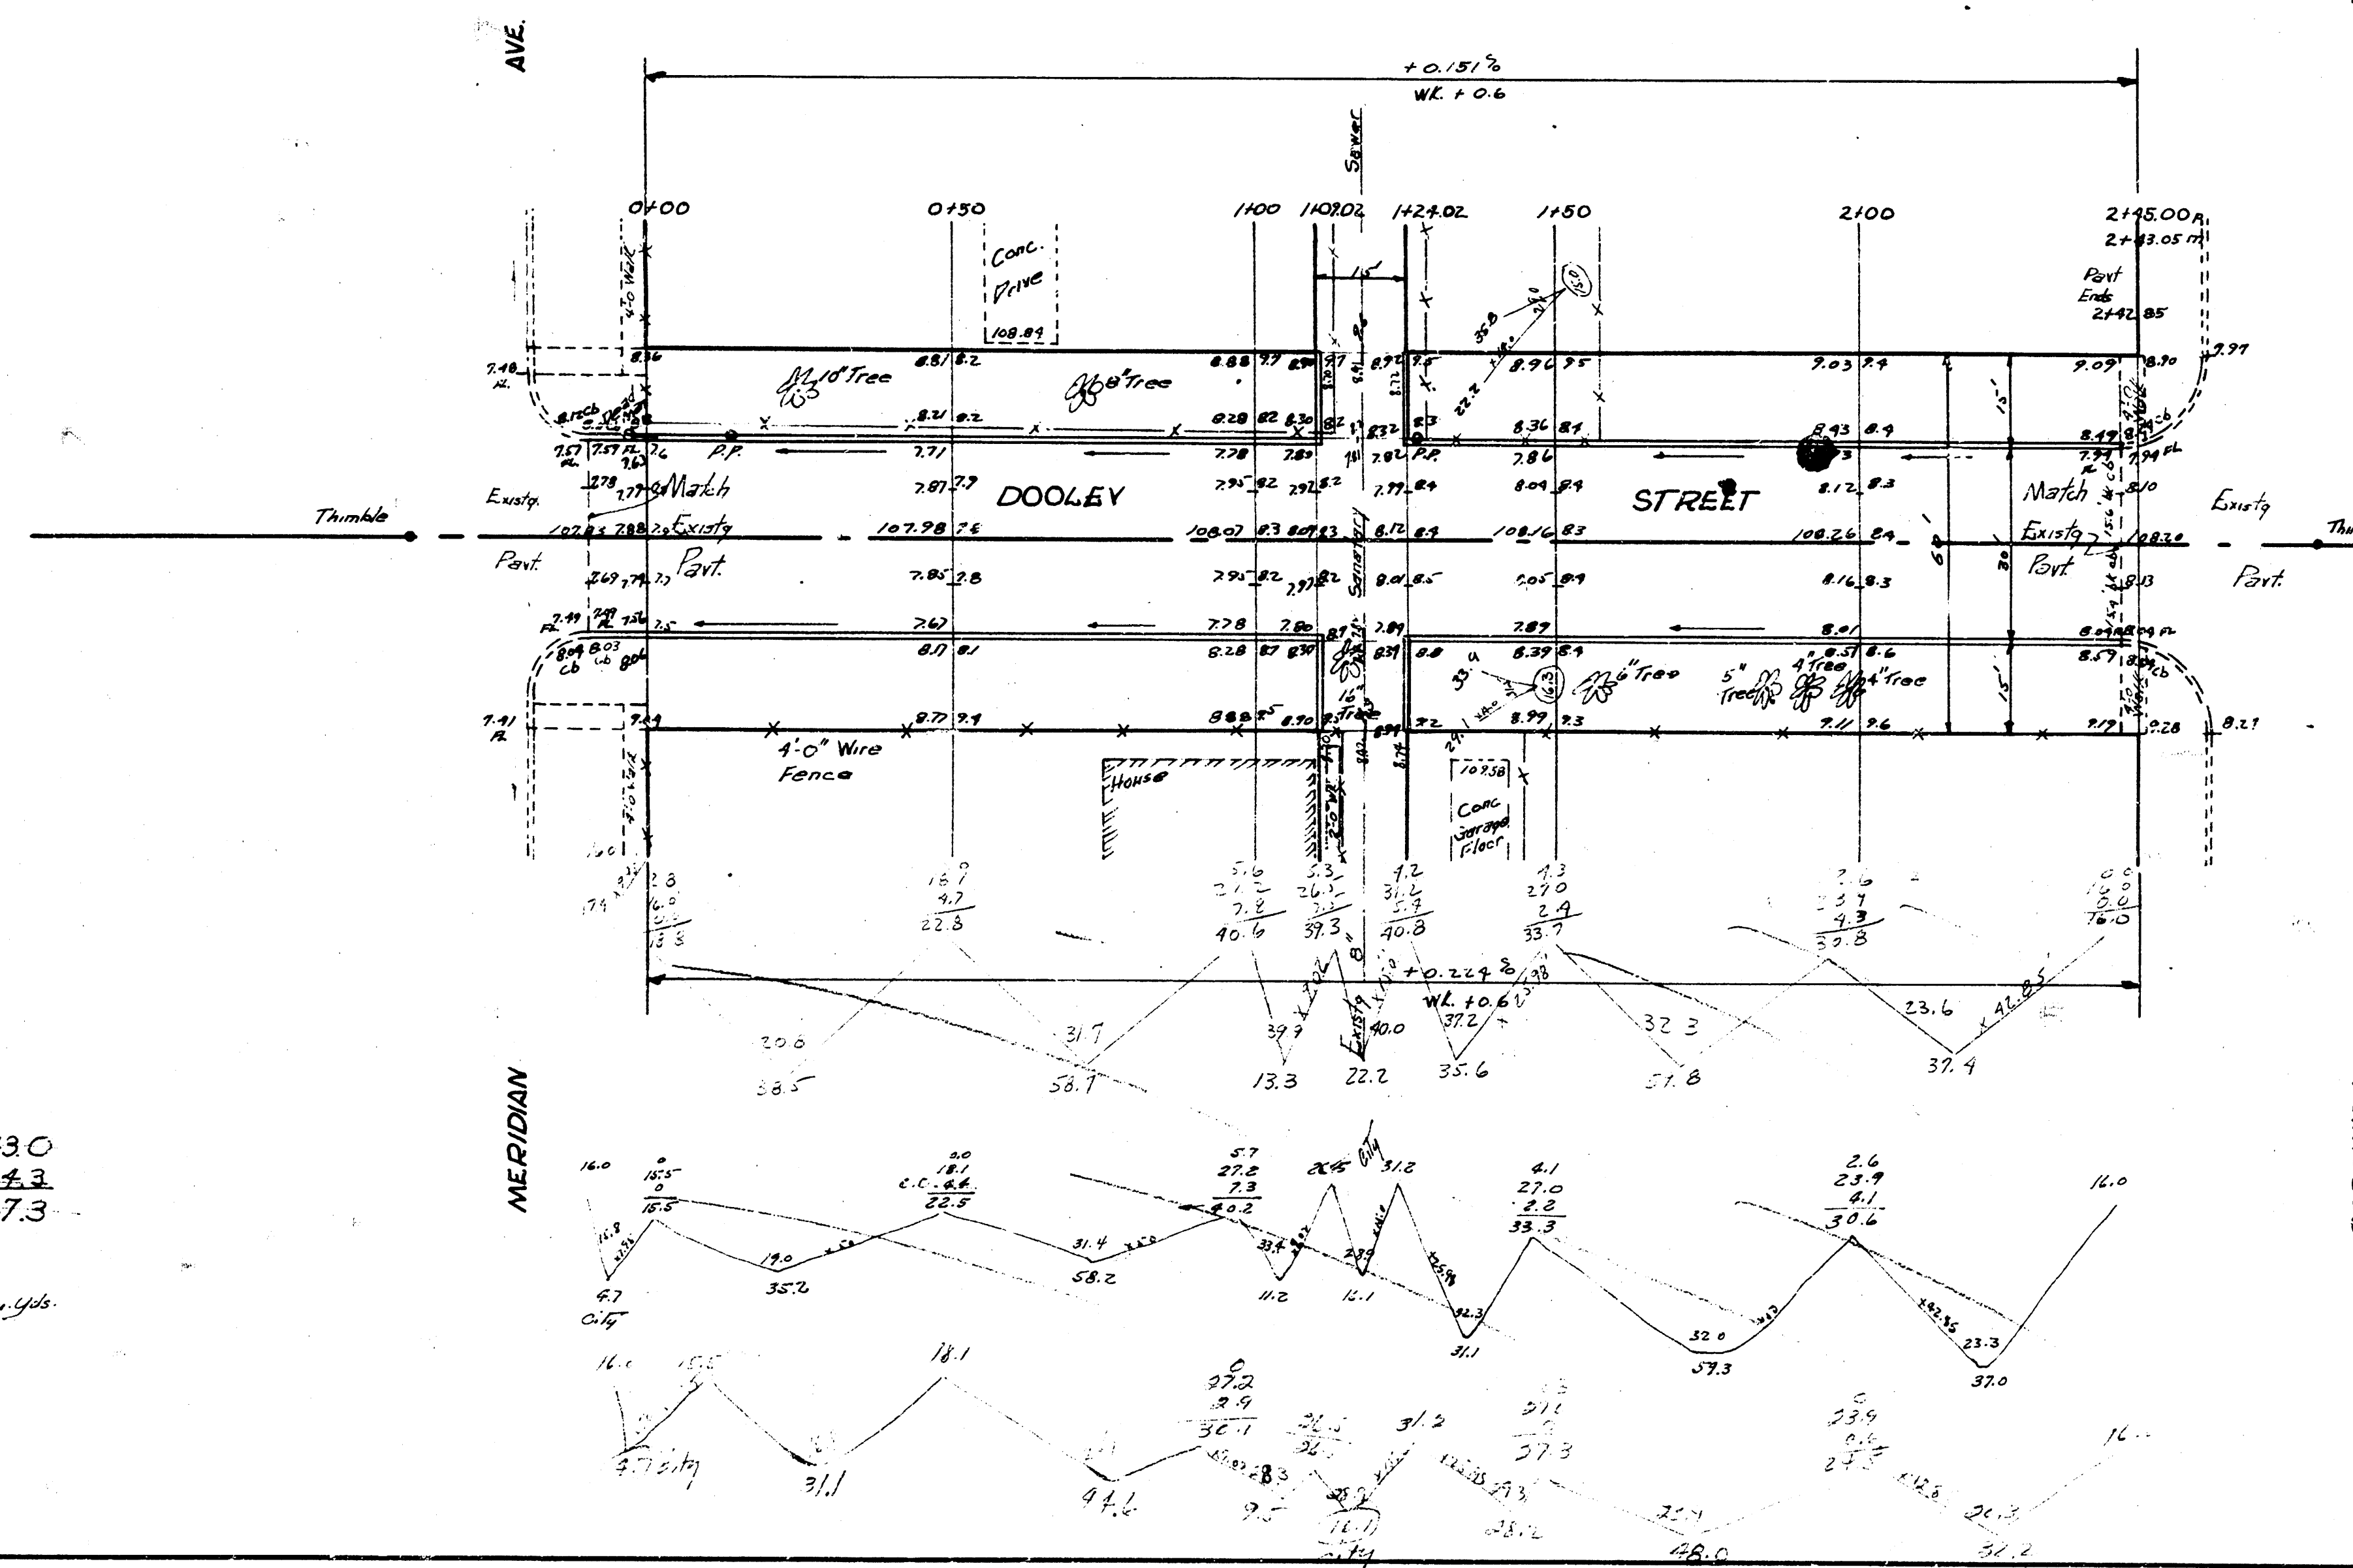


B.M. + Top E. c.b. Meridian @ Approach W.L. East: S.E. Meridian of Dooley 10291
 Baseline = 6 Dooley Grading East

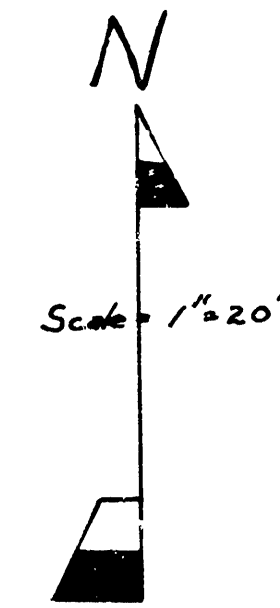

EXCAVATION
 CITY 28.6 PROP 243.0
 +10% 2.8 +10% 24.3
 TOTAL 31.4 TOTAL 267.3

City 52.1 Cuts Prop. 243.0 Cuts
 193.6

DOOLEY AVE.
 E.L. MERIDIAN to W.L. SEDGWICK
 30' CONC. & CB.
 CITY OF WICHITA, KANSAS
 B.E. SMITH CITY ENGINEER
 DATE-JULY-1953 PROJ. NO. C18-18

