



B.M. 123.26 6" in Globe Top W. Ch. 1st St at N. Dougherty North

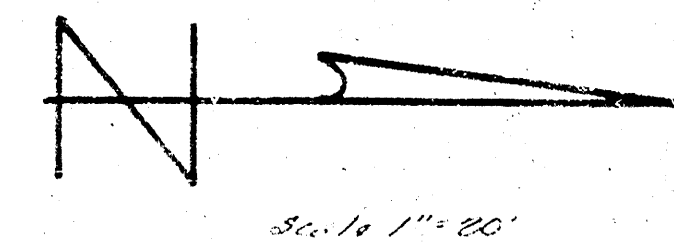

Extend Pipe 6' West
By Others

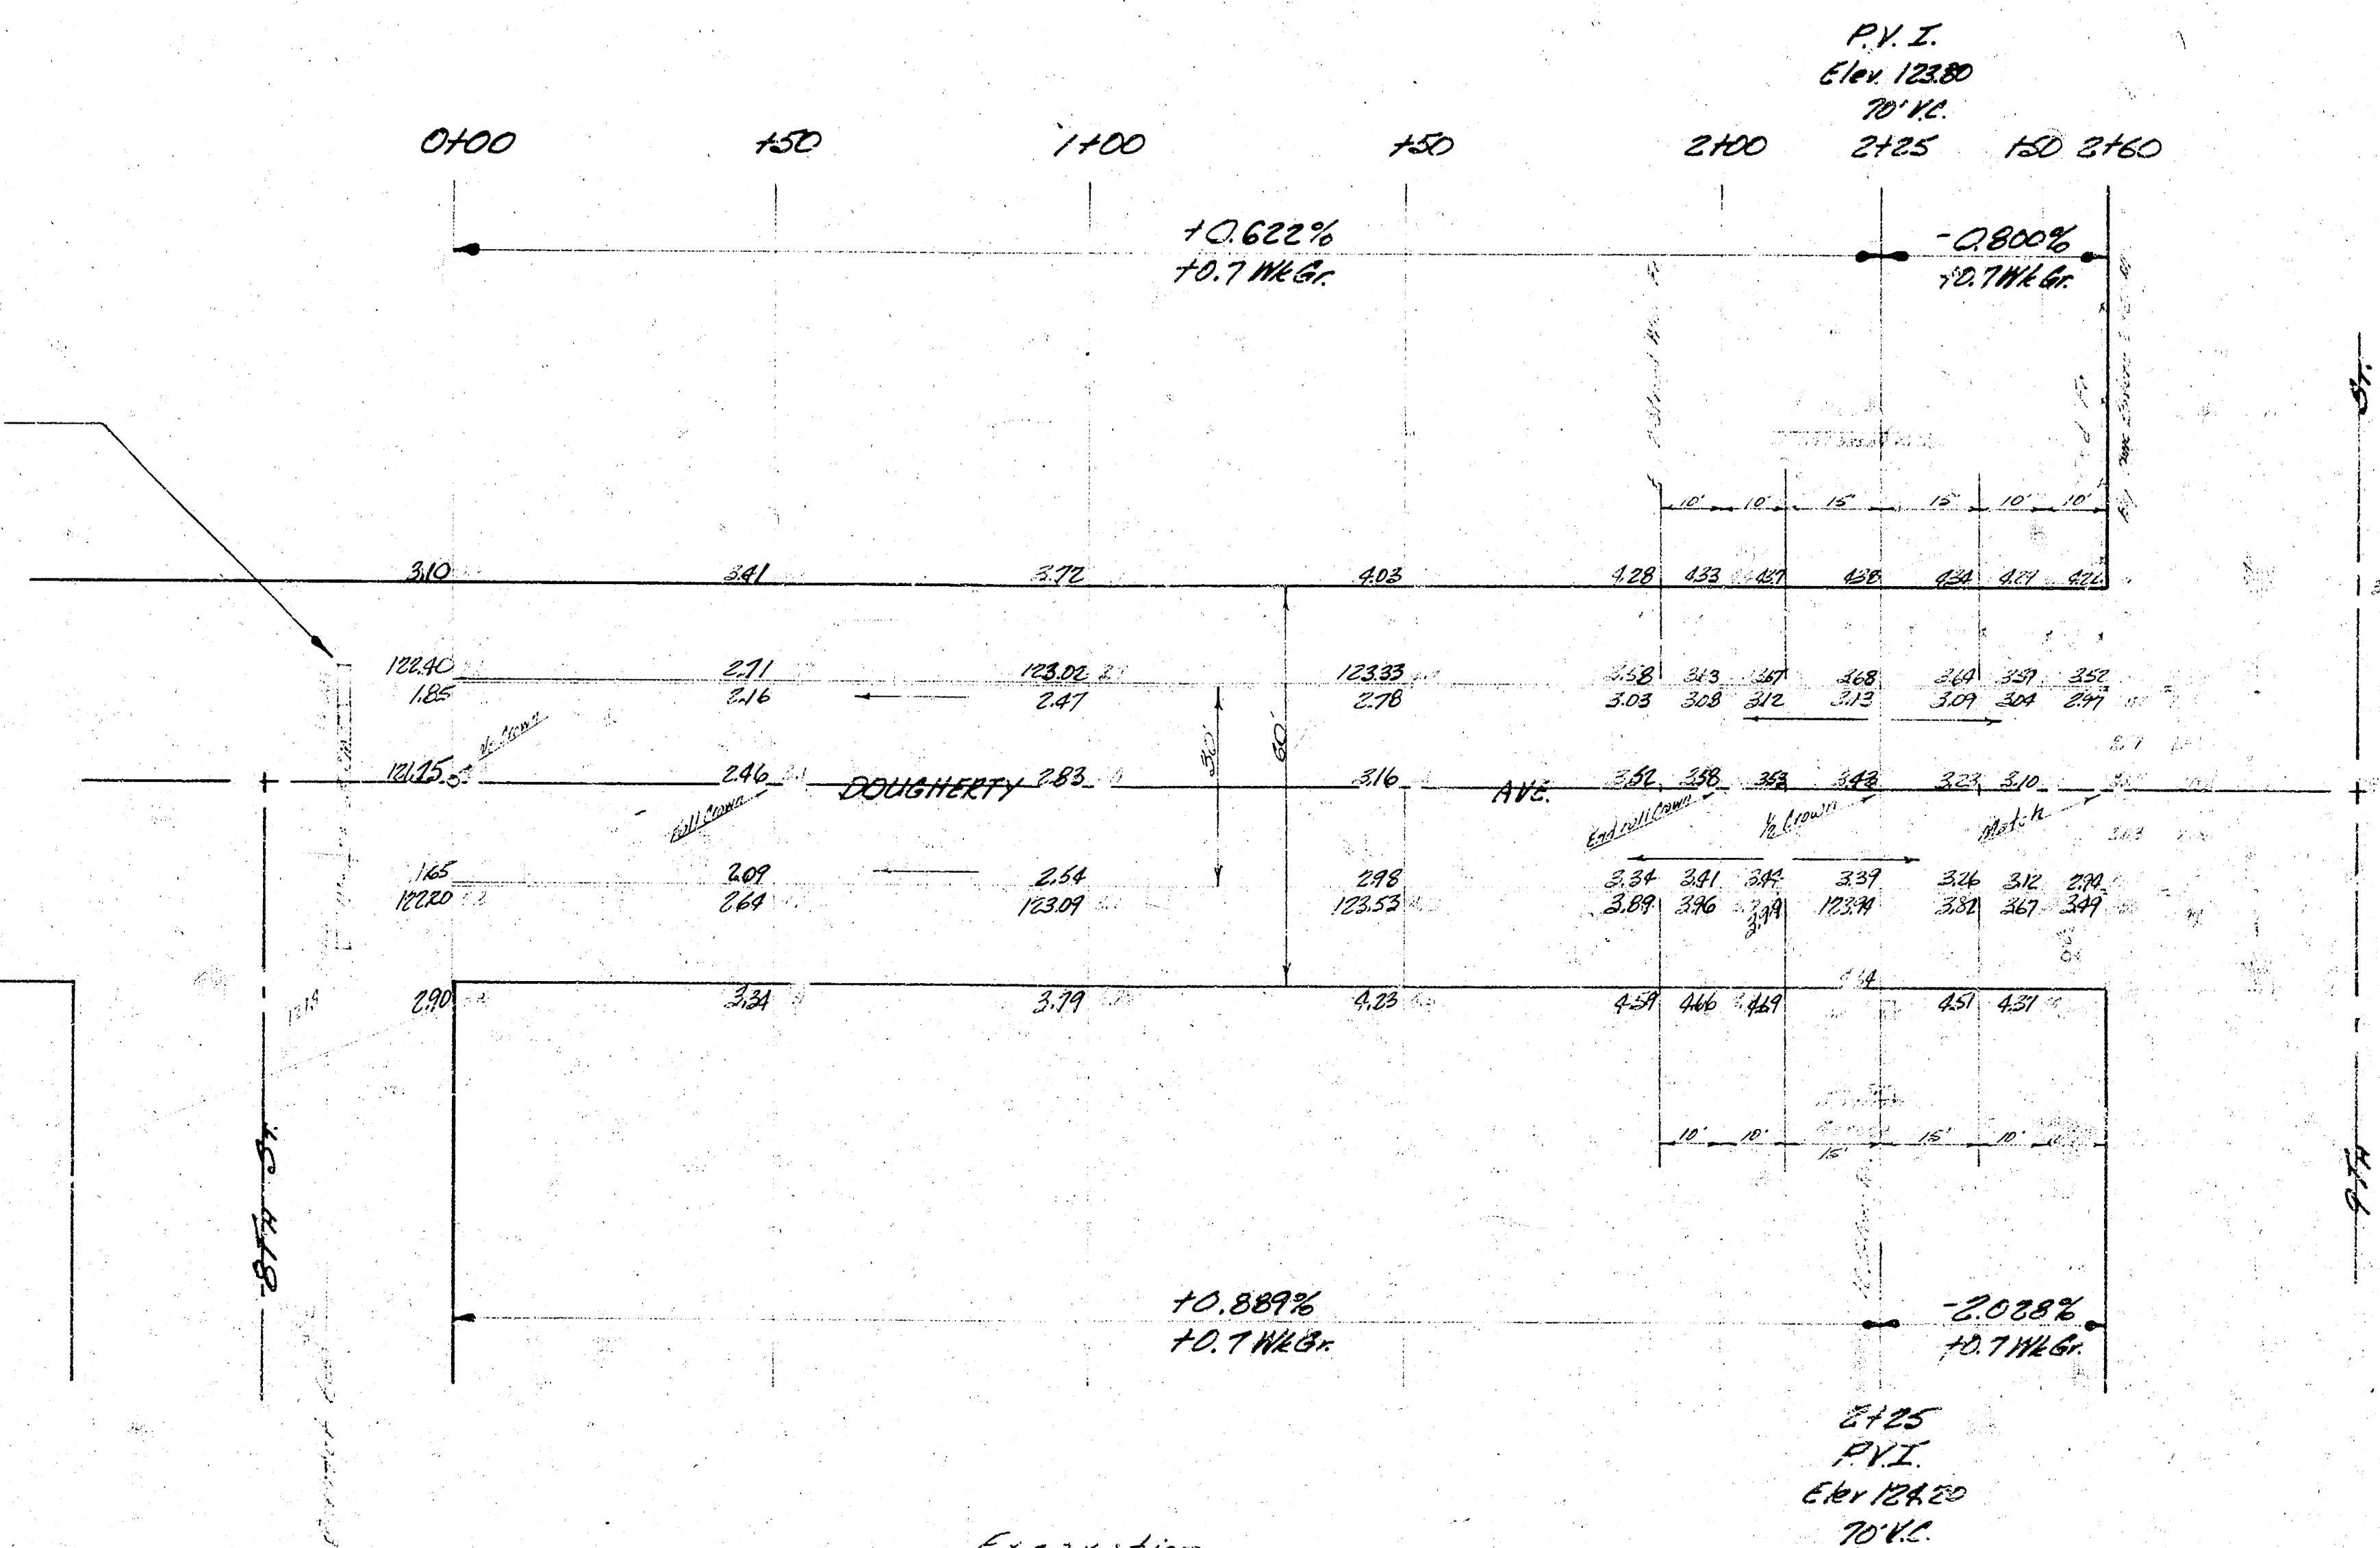

Excavation
357.8 C.Y.
35.8 10%
373.6 C.Y. Total

8+25
PVI
Elev 123.20
70' VC

1/2

DOUGHERTY AVE.
N. 8th St to S. 1st St
30' CONC. CB.
CITY OF WICHITA, KANSAS
B.C. SMITH CITY ENGINEER
DATE PROJ. 015-68