


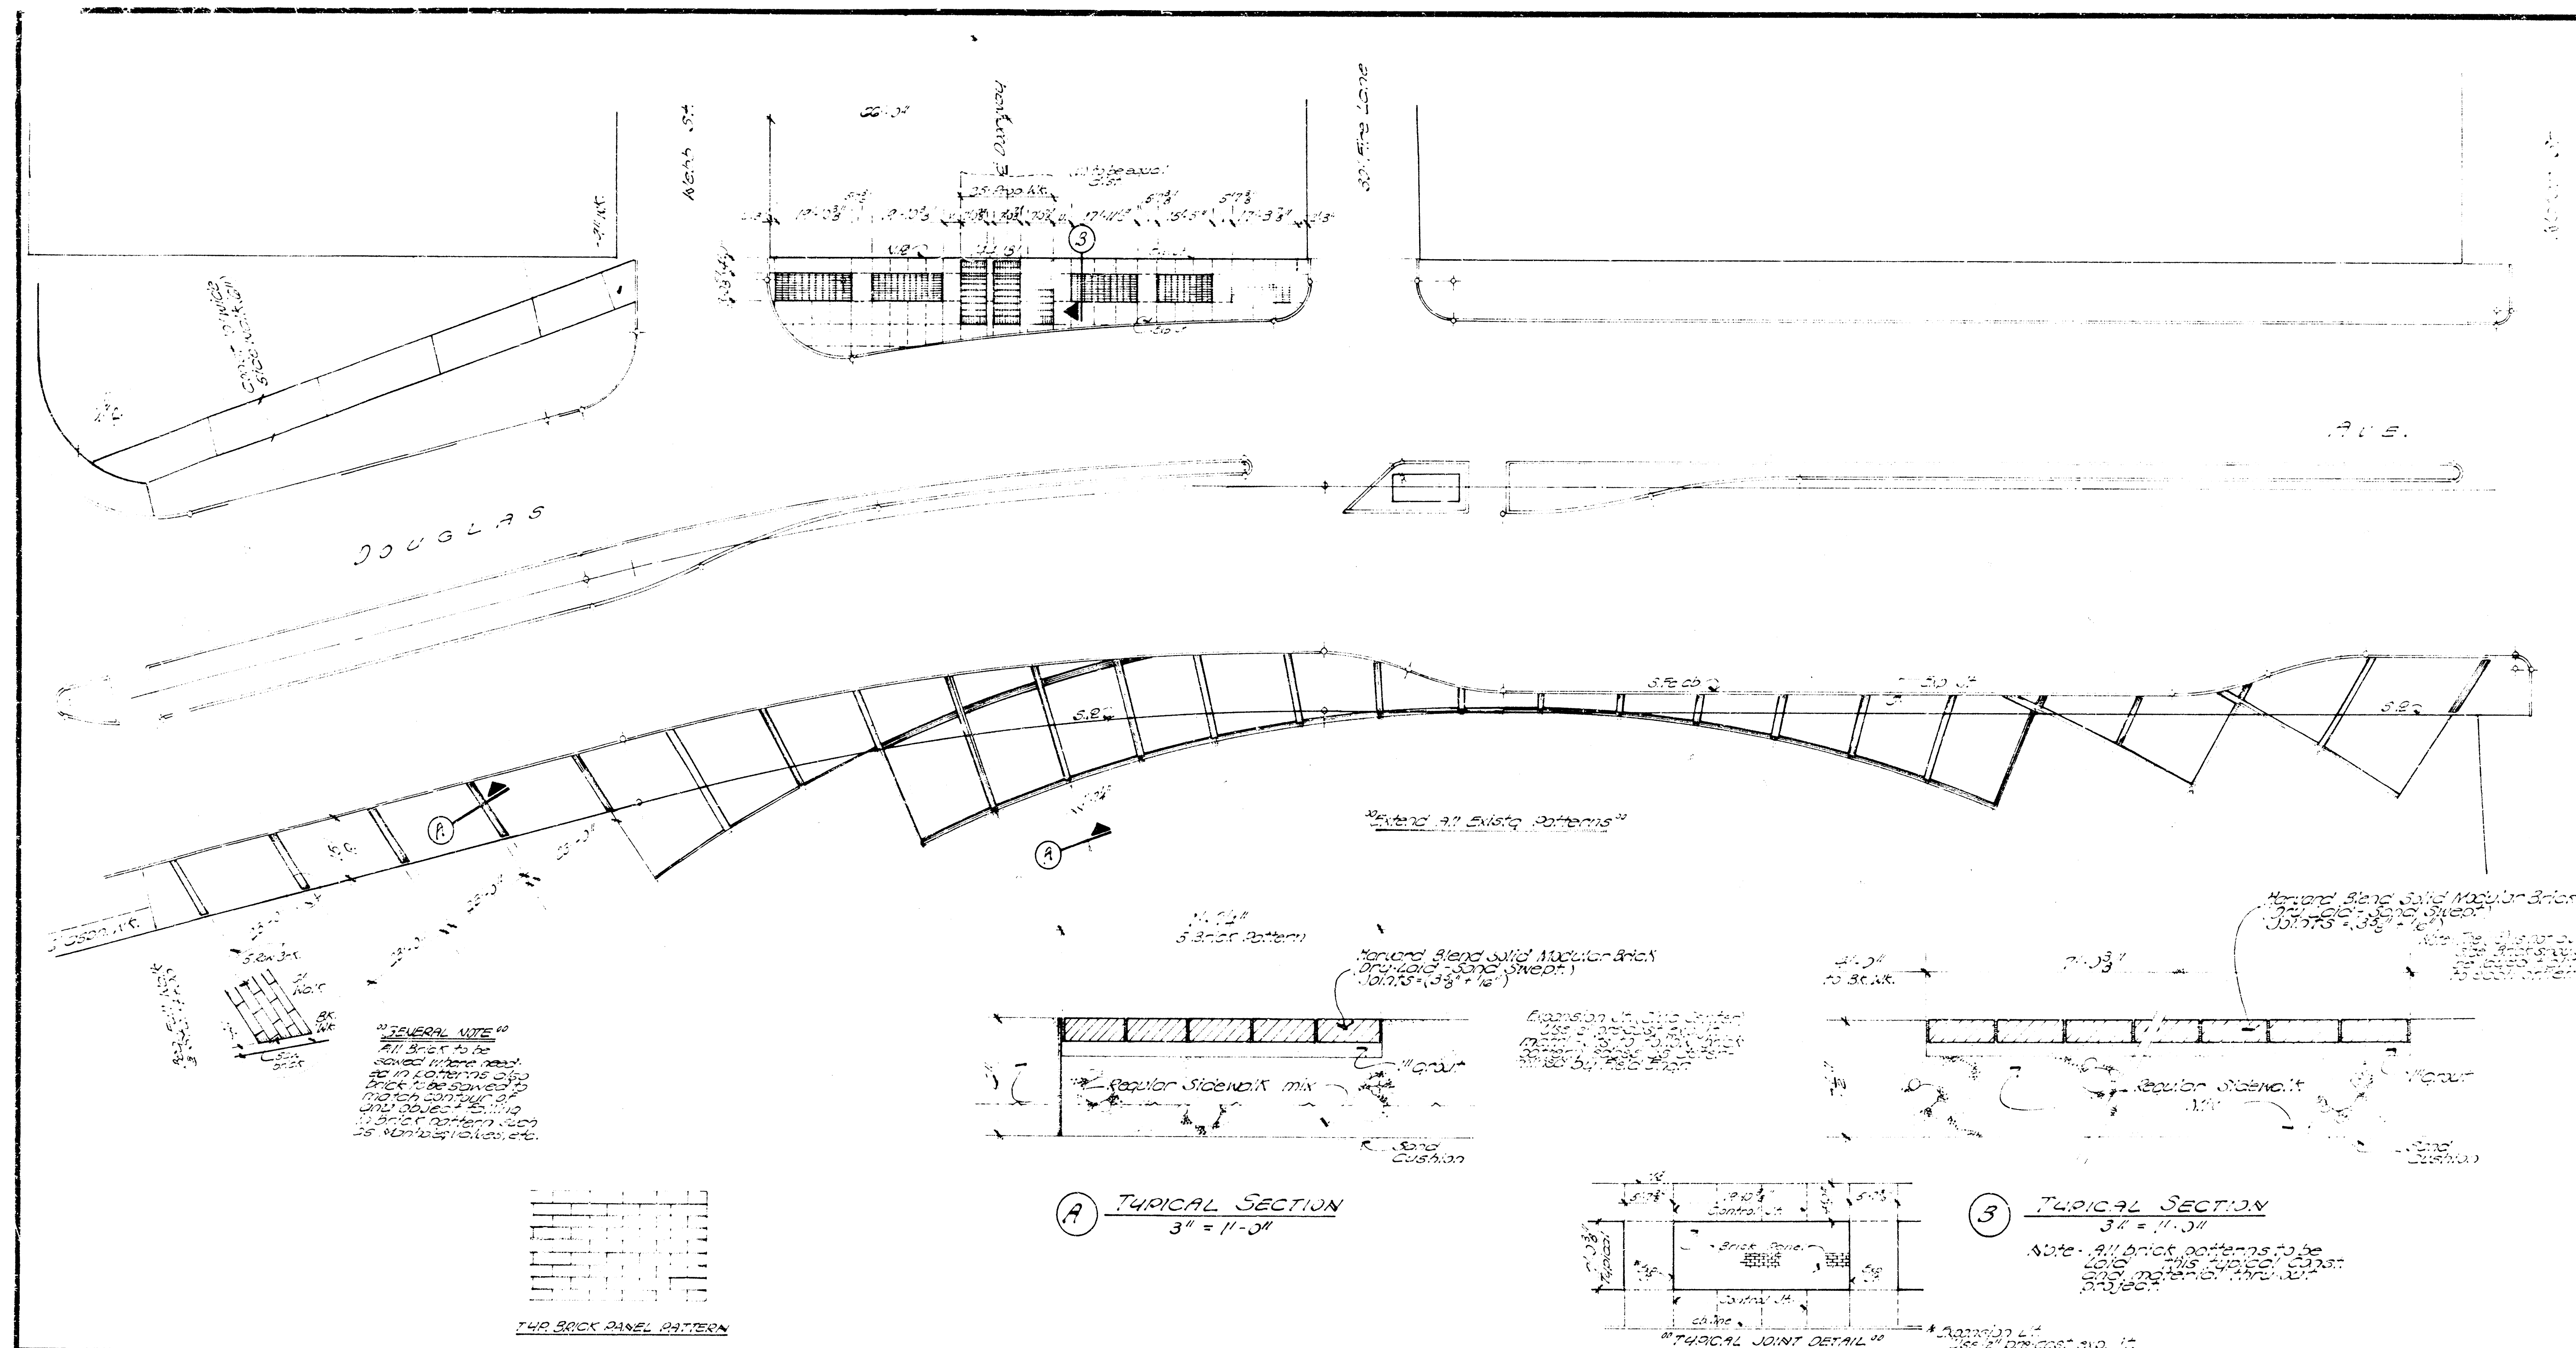


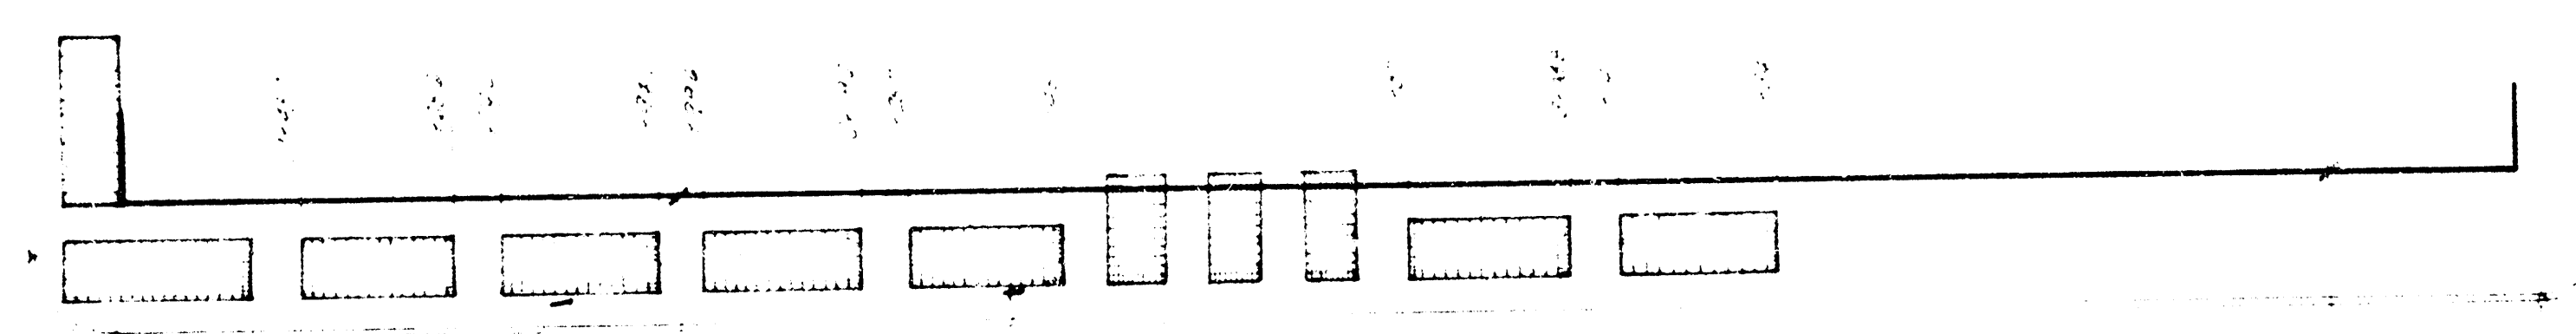

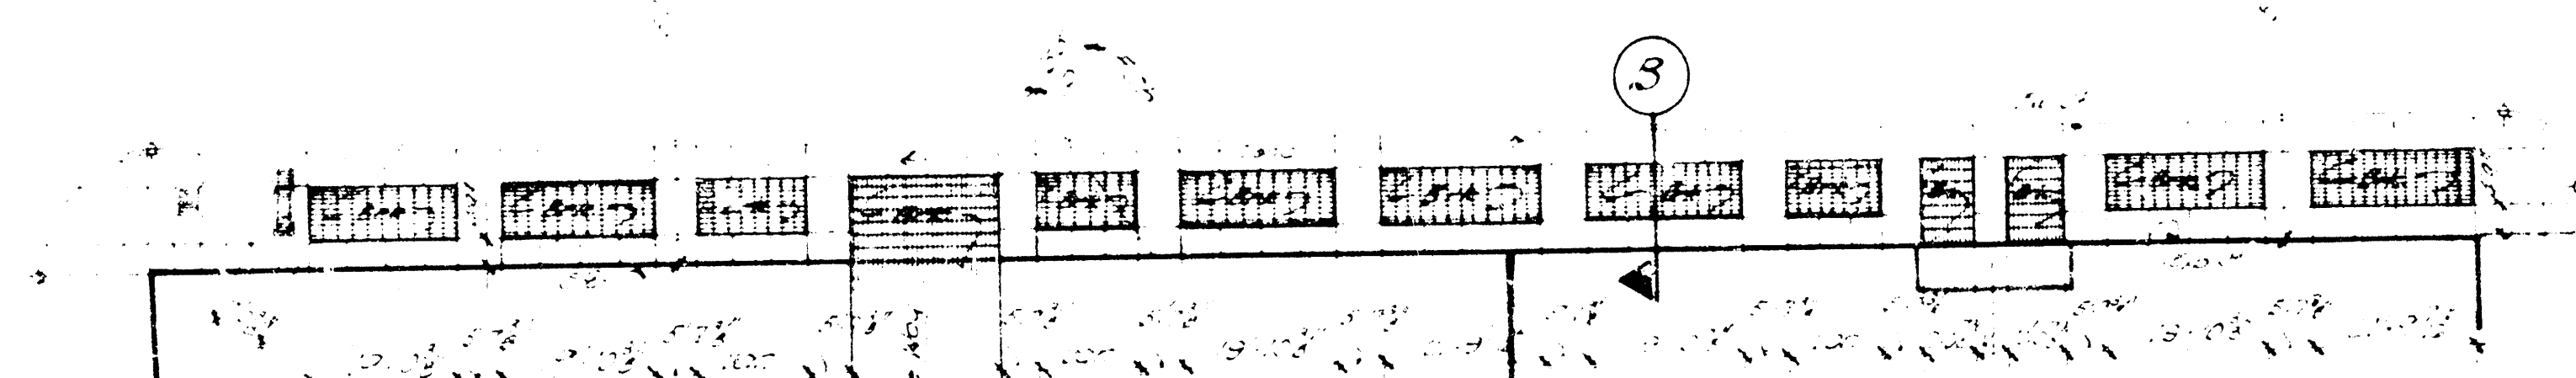

DOUGLAS

AVE

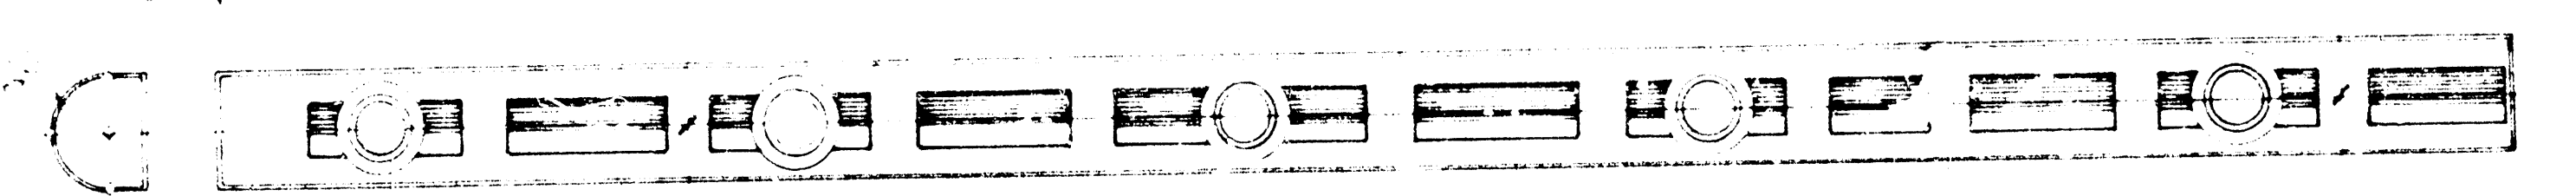

3