

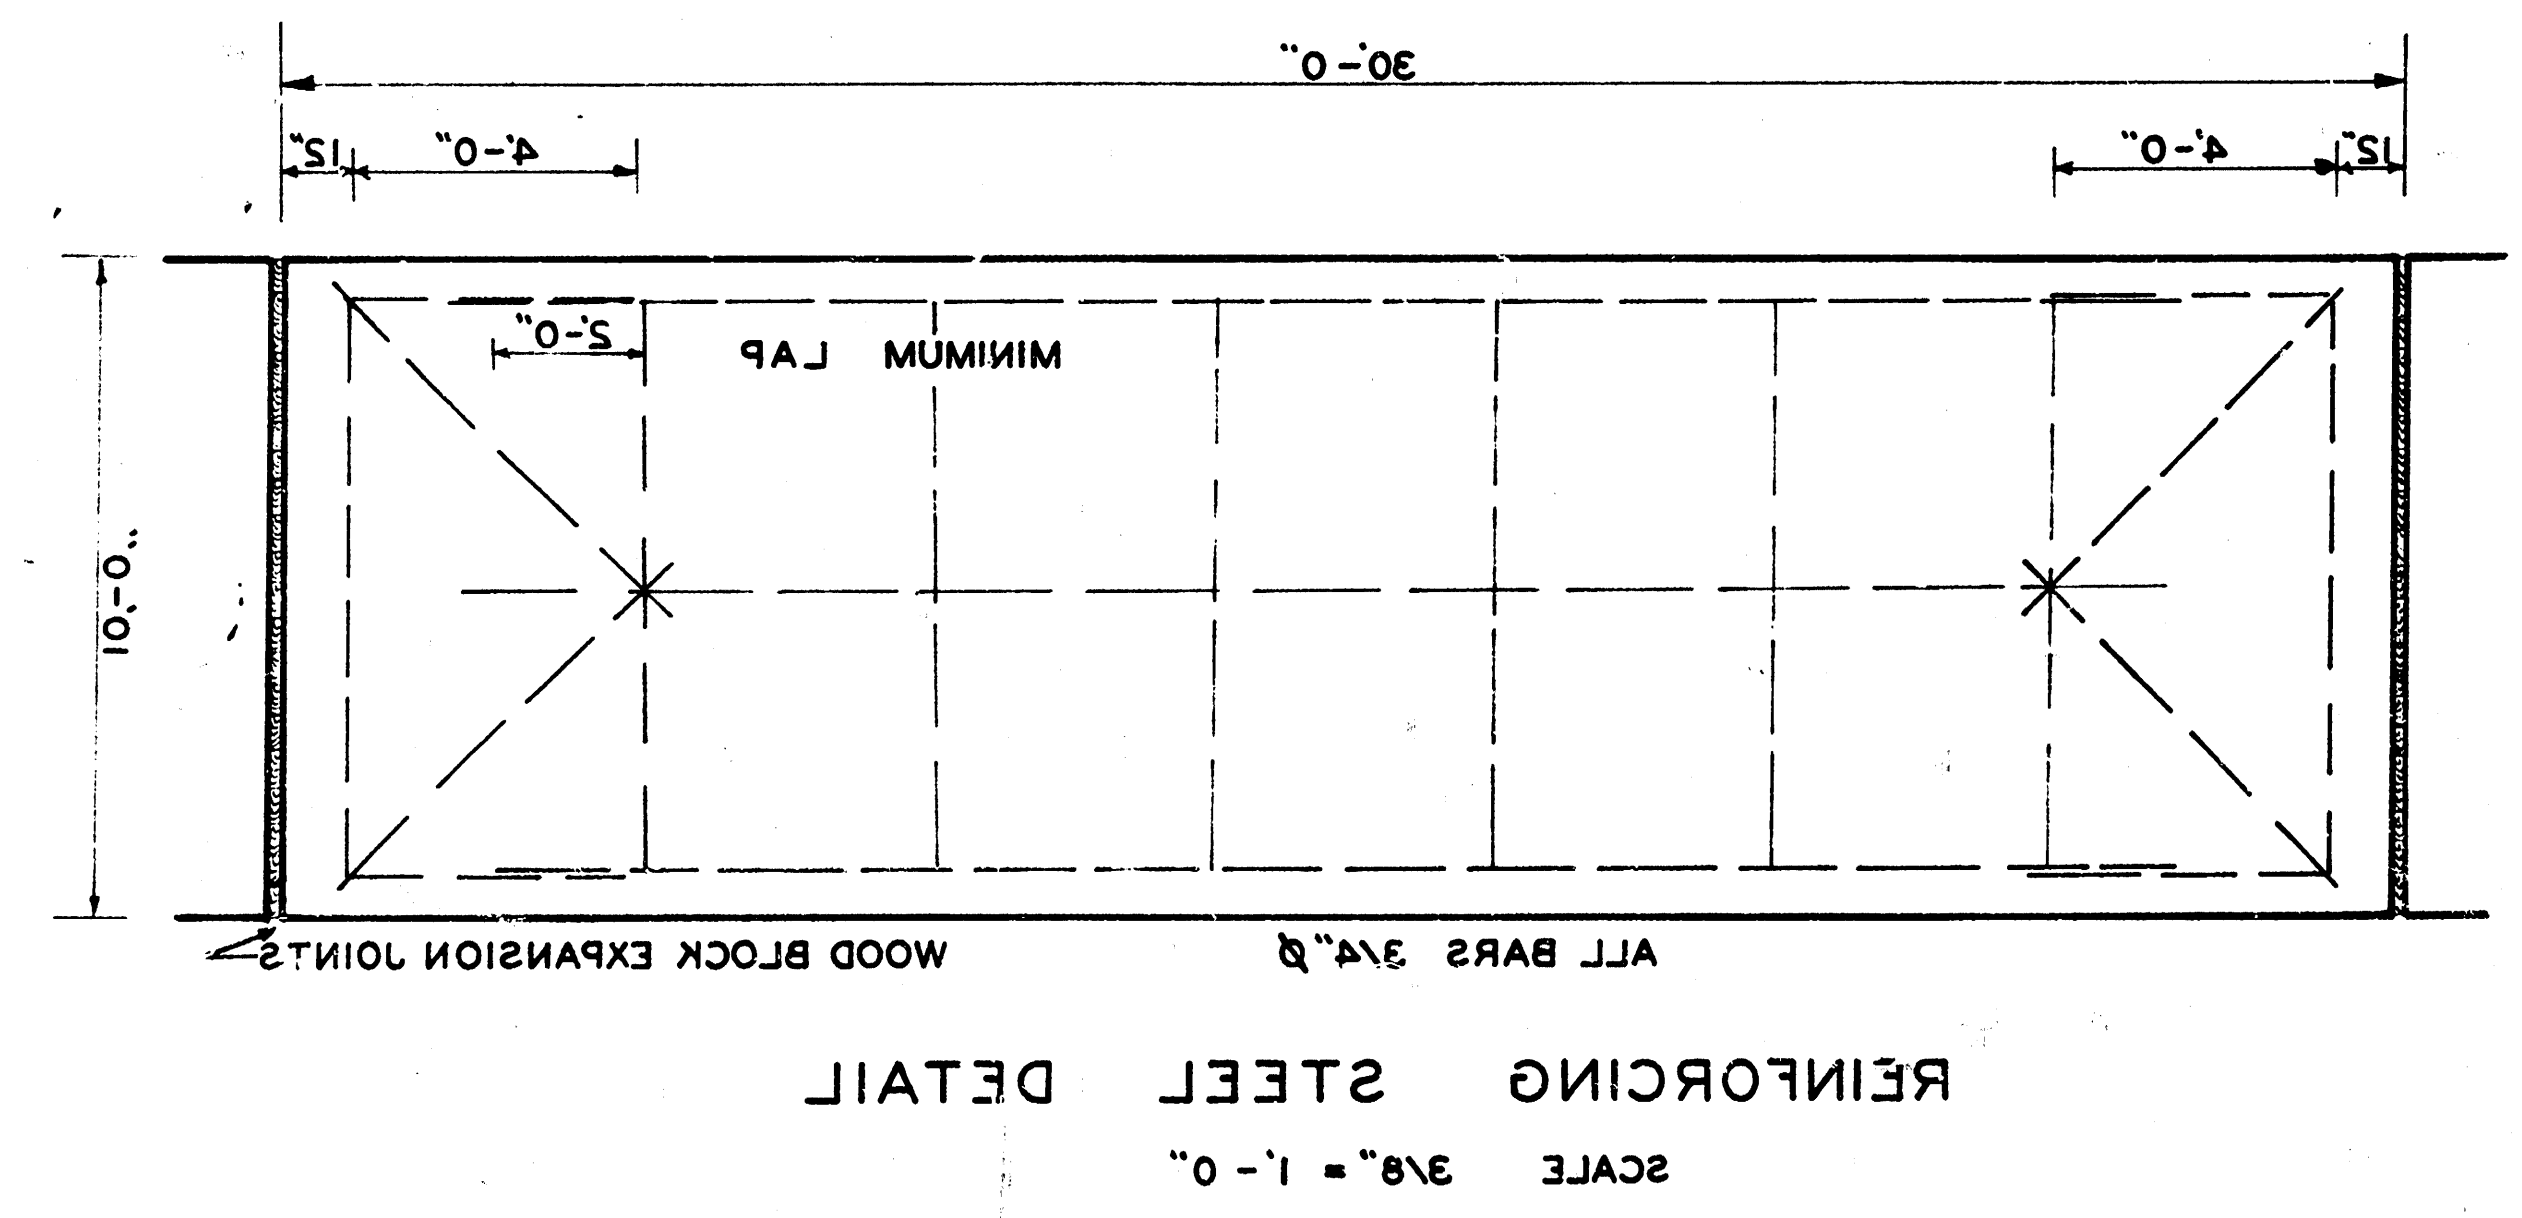


1946
 E.L. ST. FRANCIS -- W.L. SANTA FE
 DOUGLAS AVENUE
 PLANS FOR REPAVING

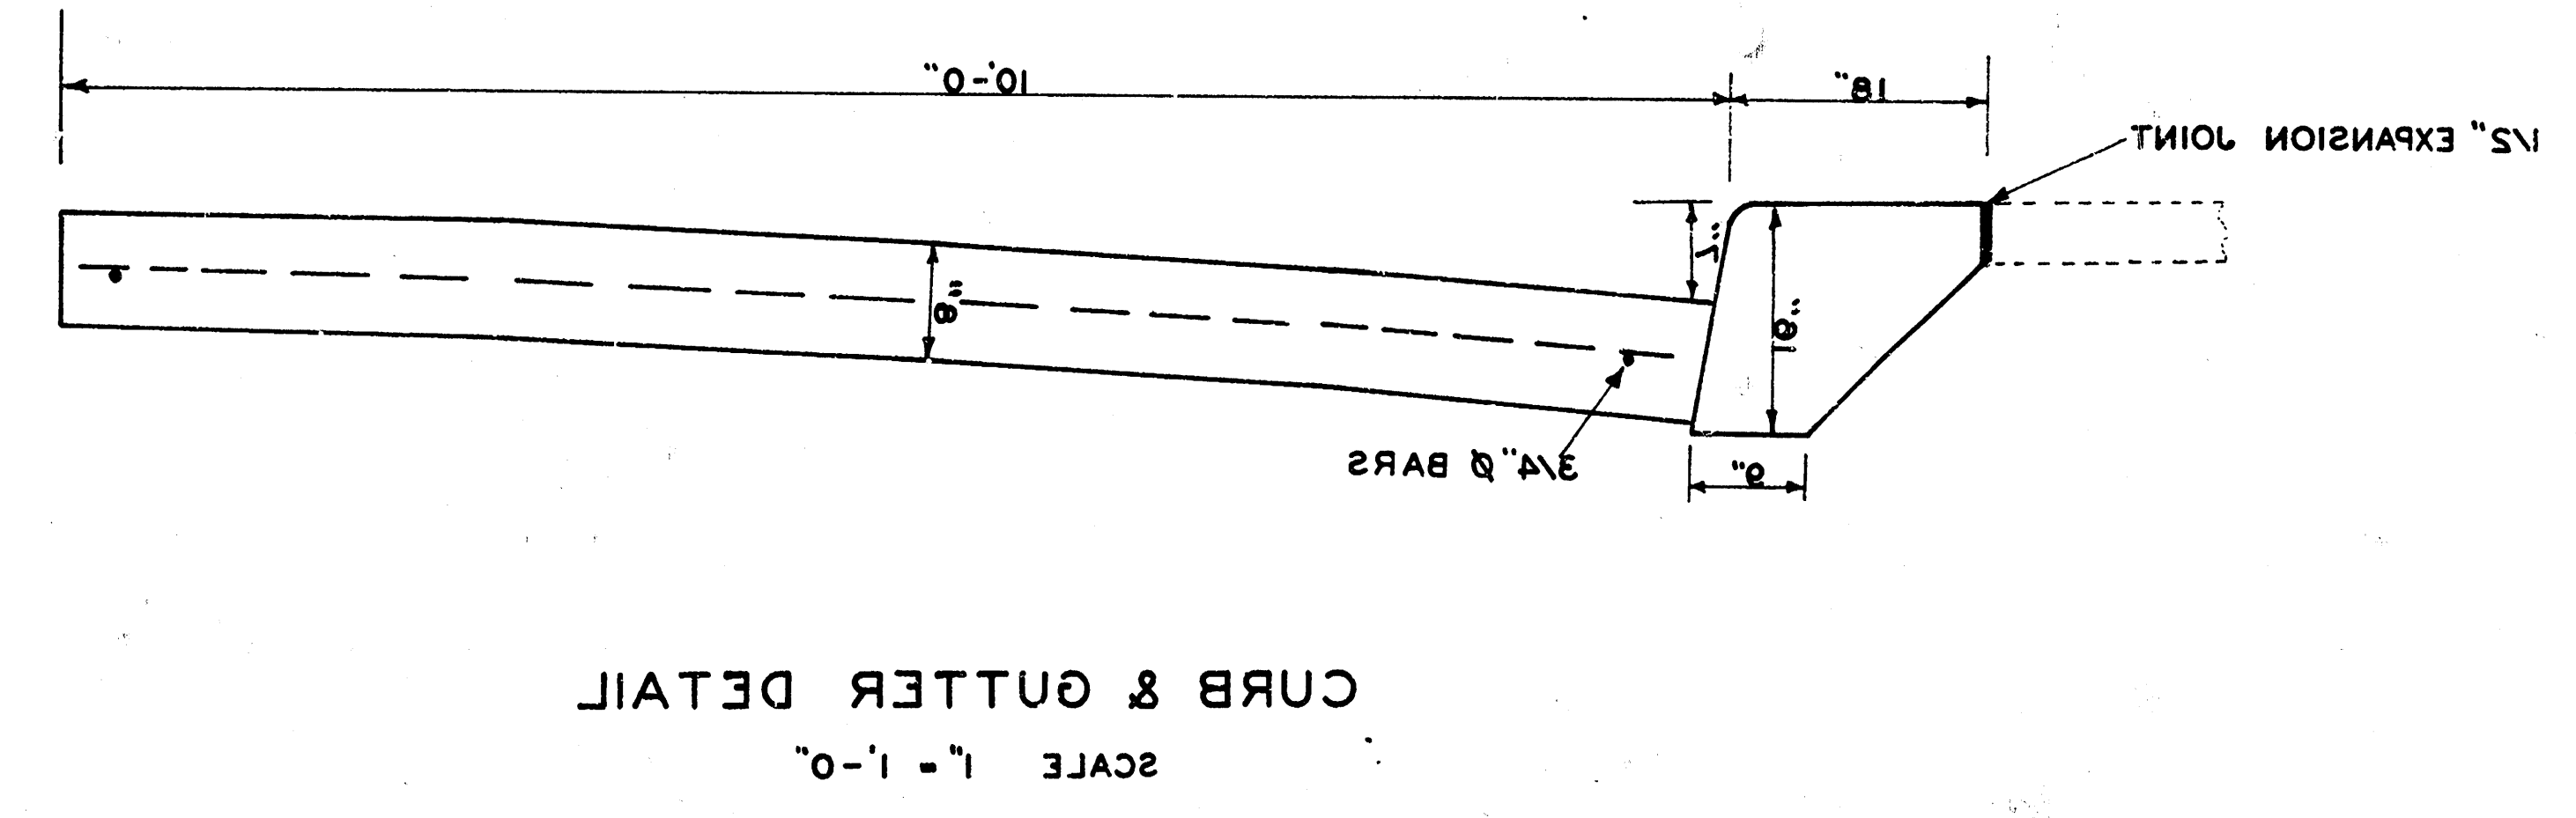



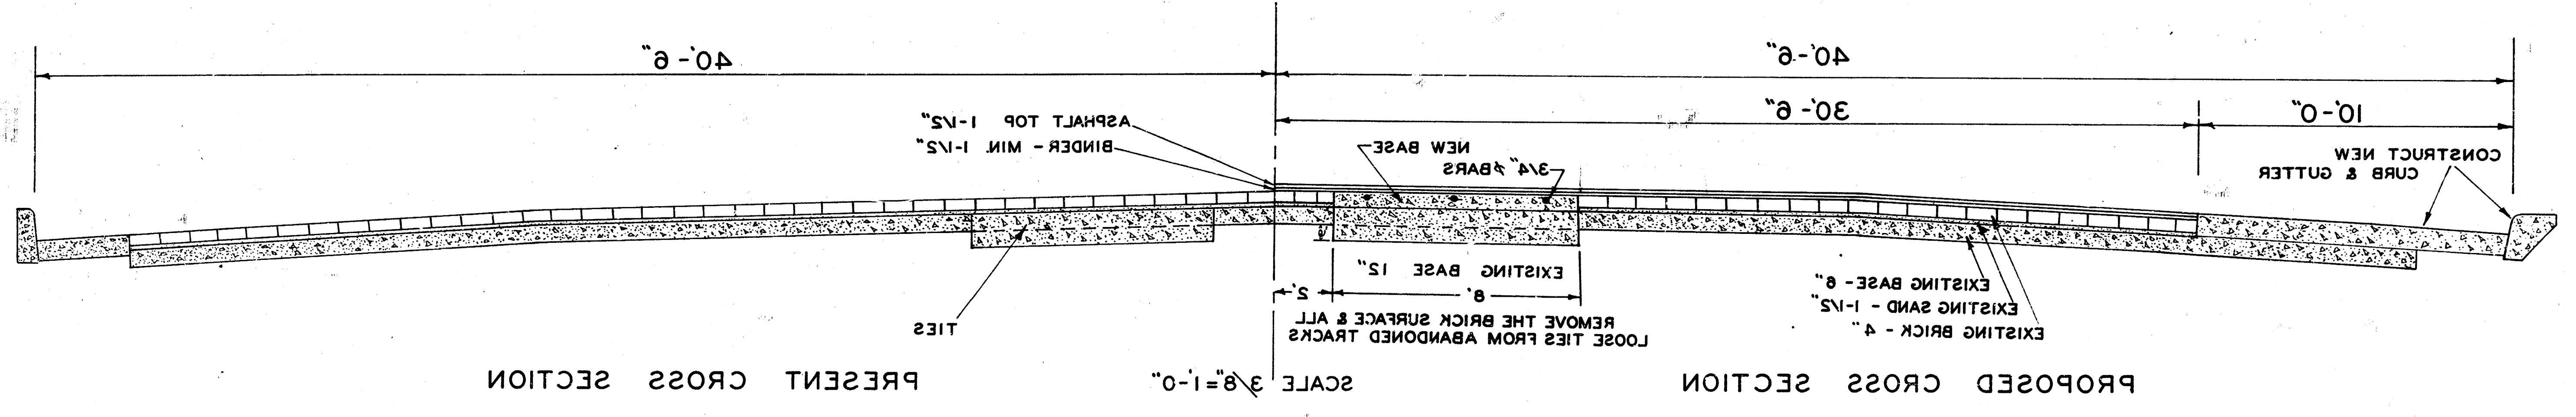