

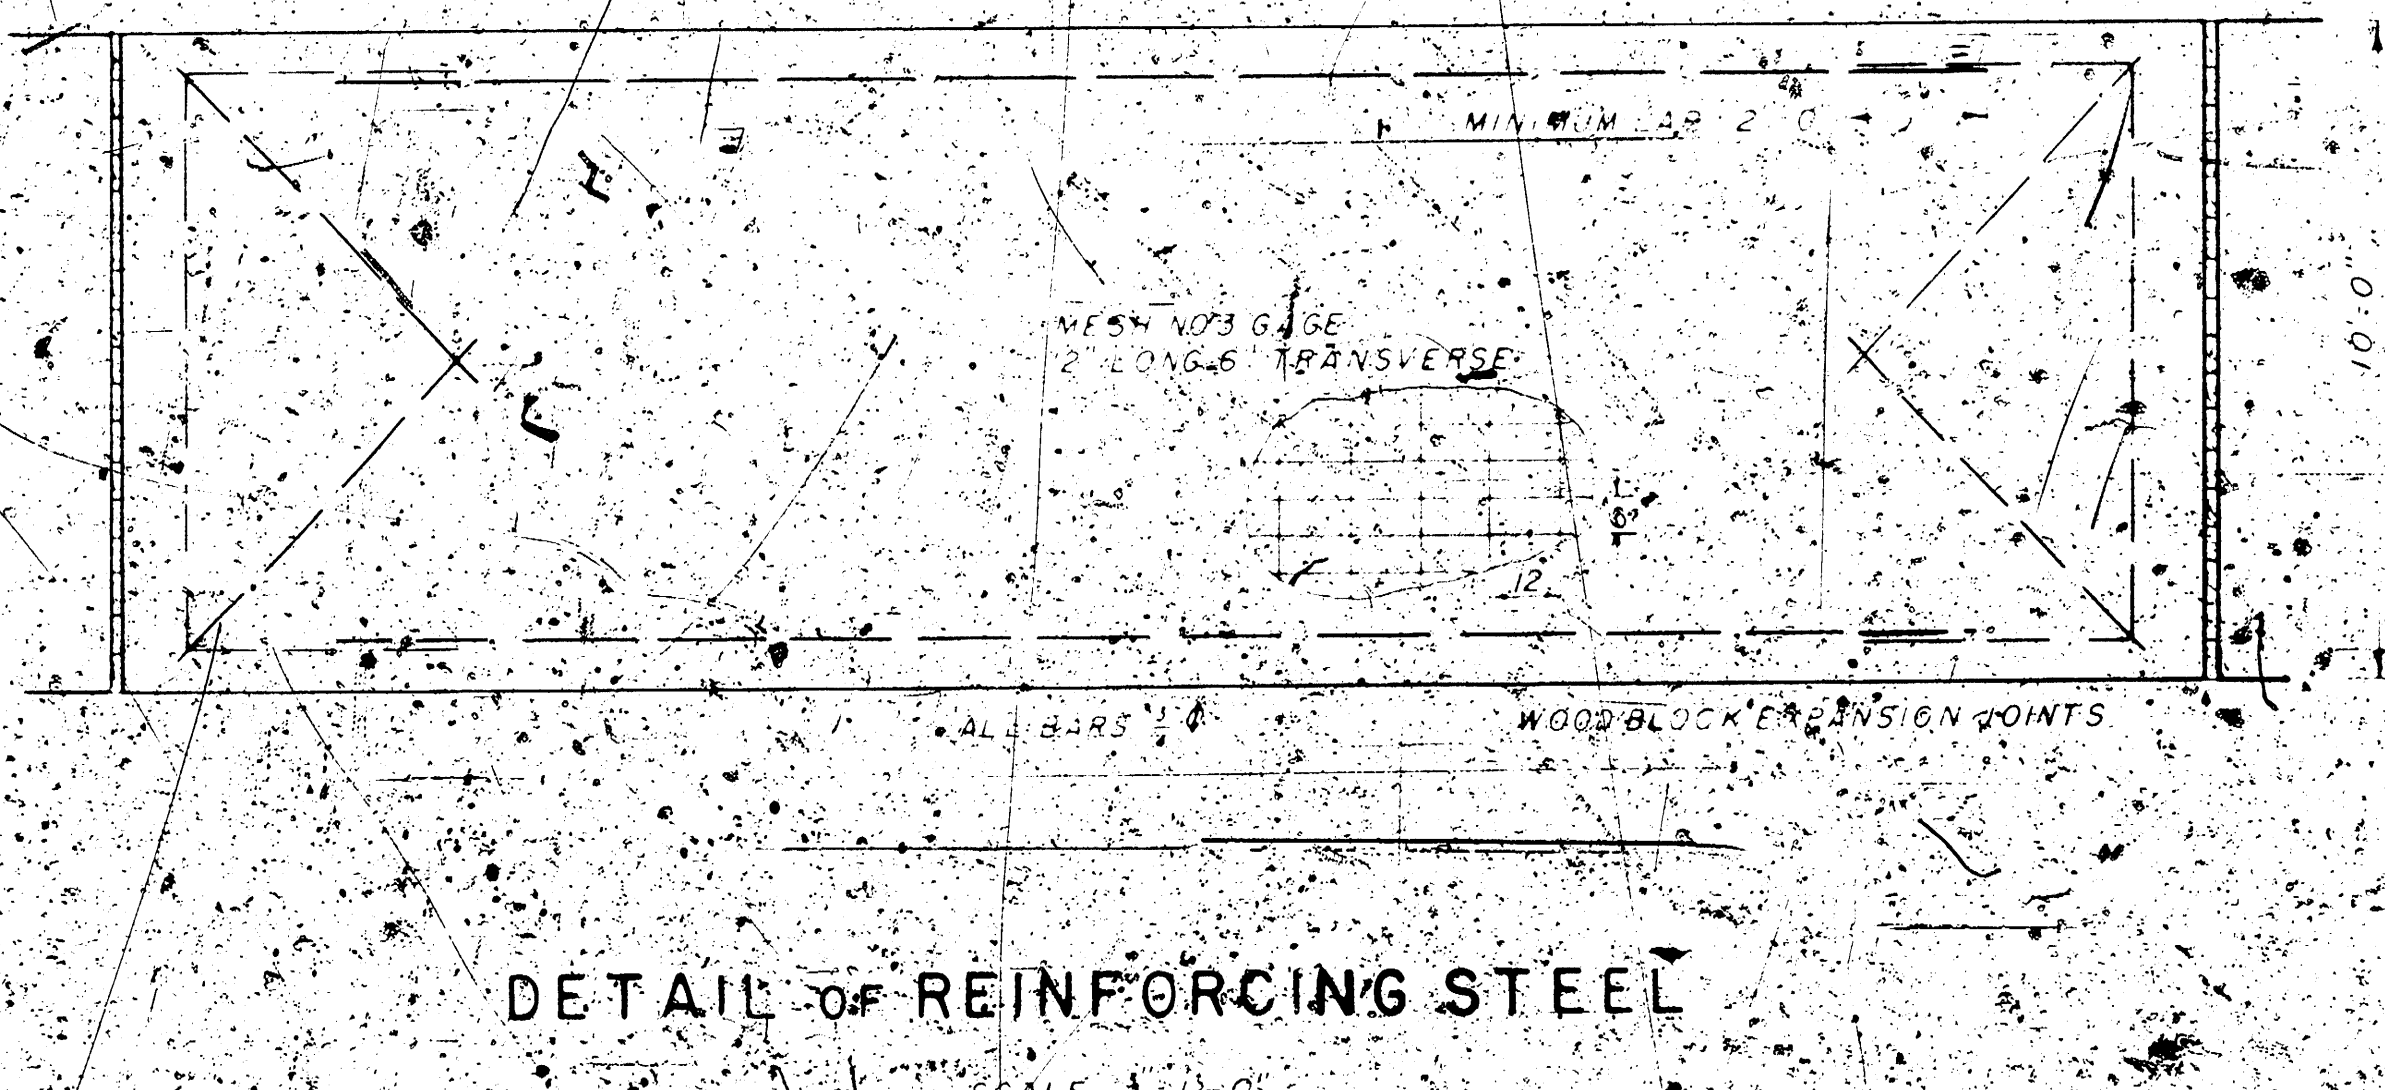



PLANS FOR REPAVING
DOUGLAS AVENUE
E.L. MAIN ST. TO E.L. ST FRANCIS AVE
1944

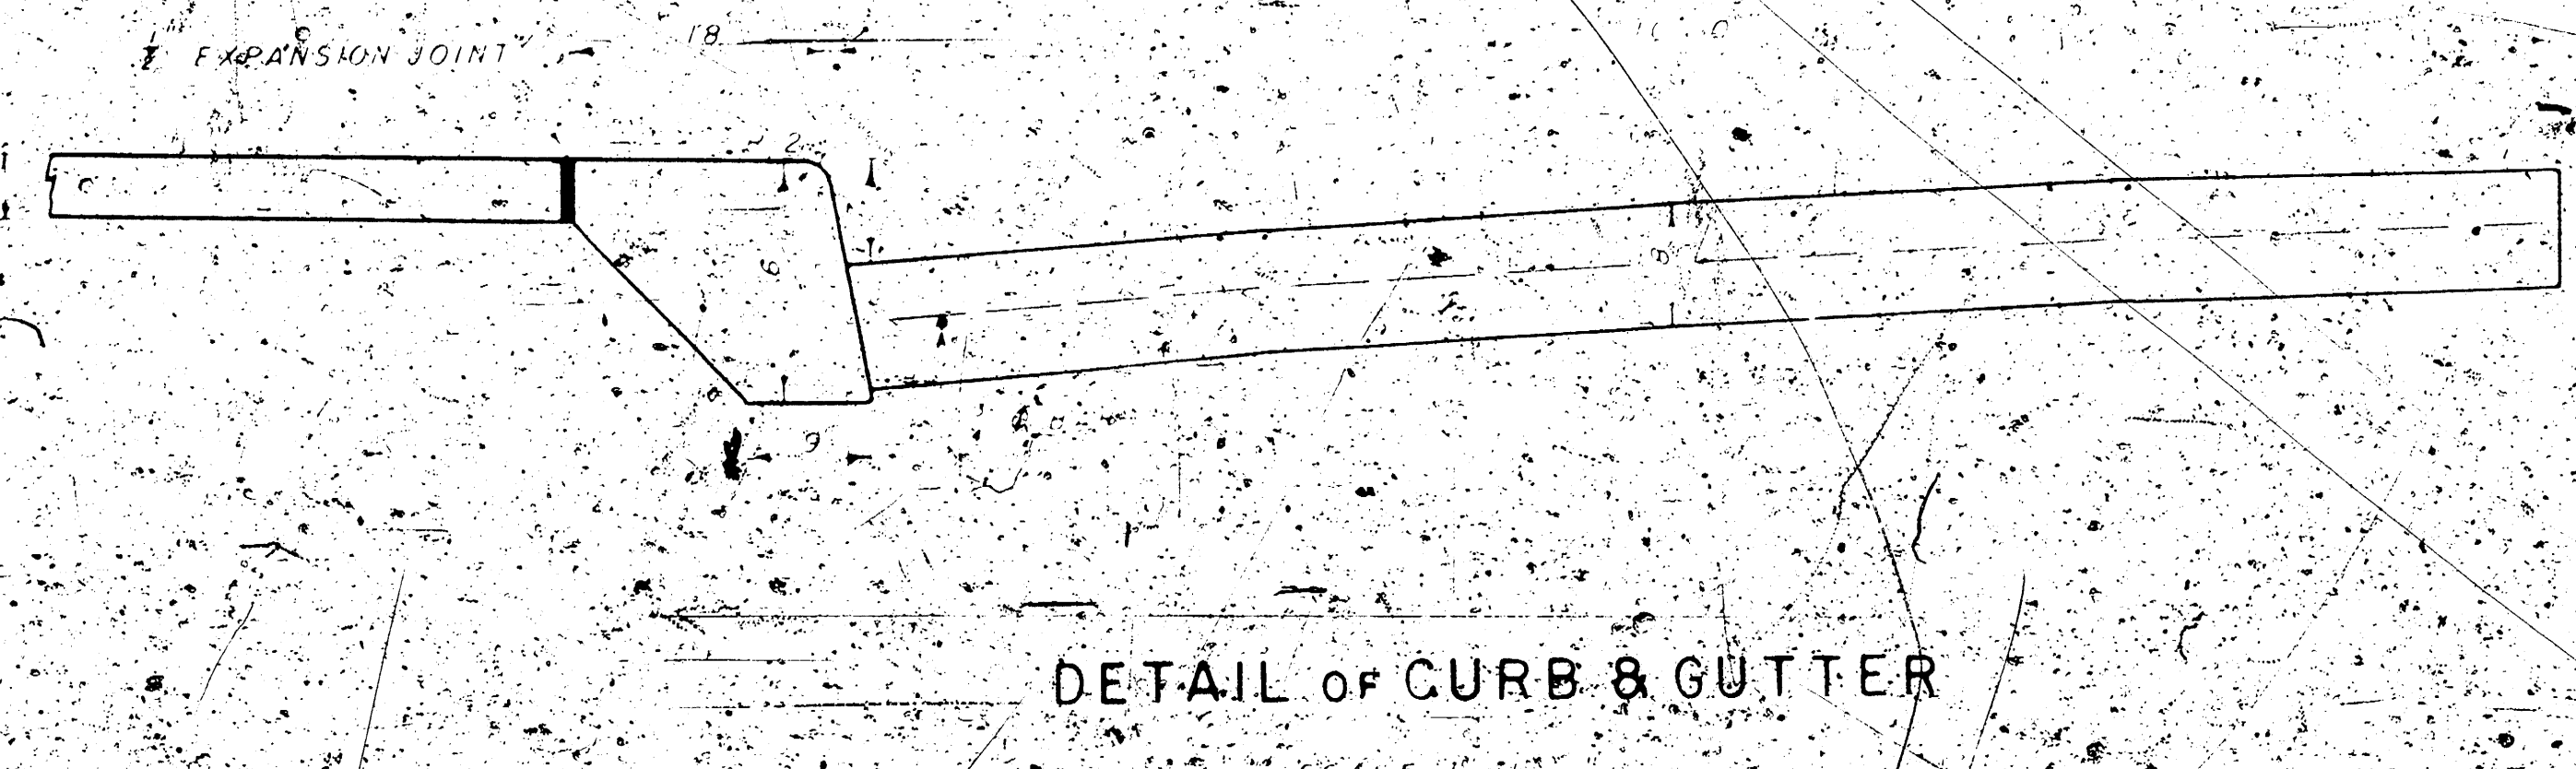

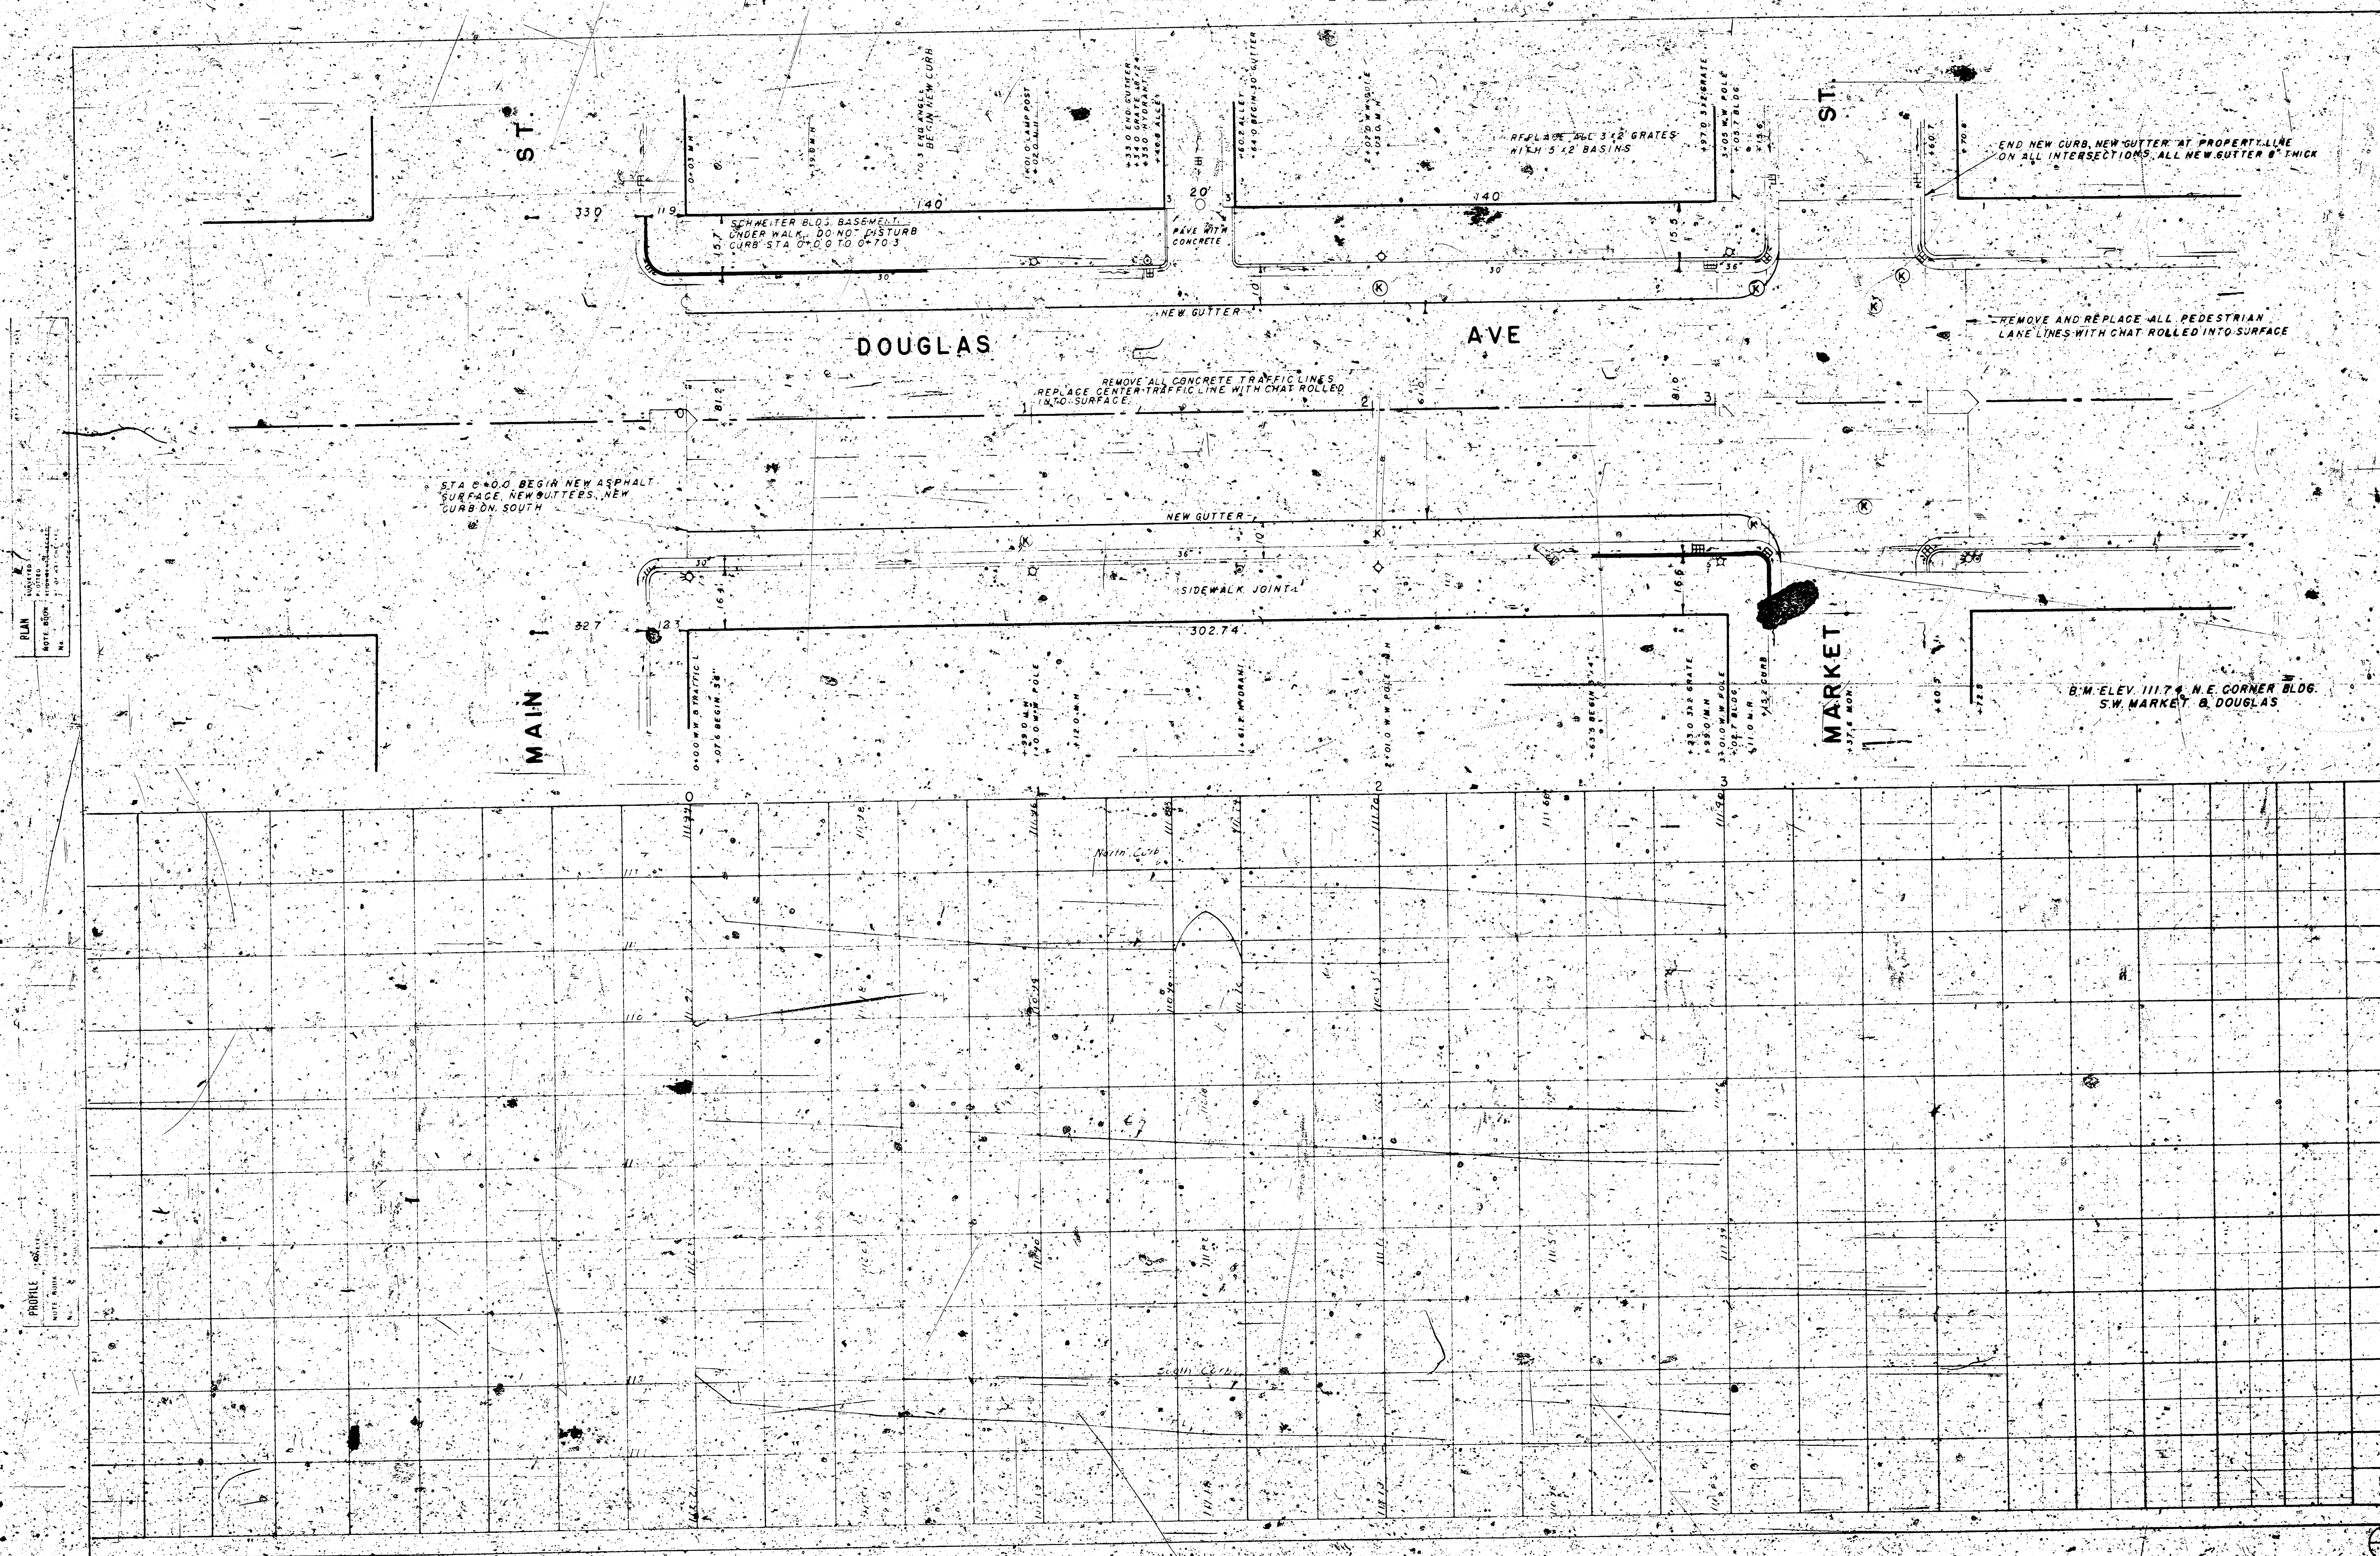


PLAN	DATE	BY
NOTE BOOK	DATE	BY
NOTE BOOK	DATE	BY

PROFILE	DATE	BY
NOTE BOOK	DATE	BY
NOTE BOOK	DATE	BY

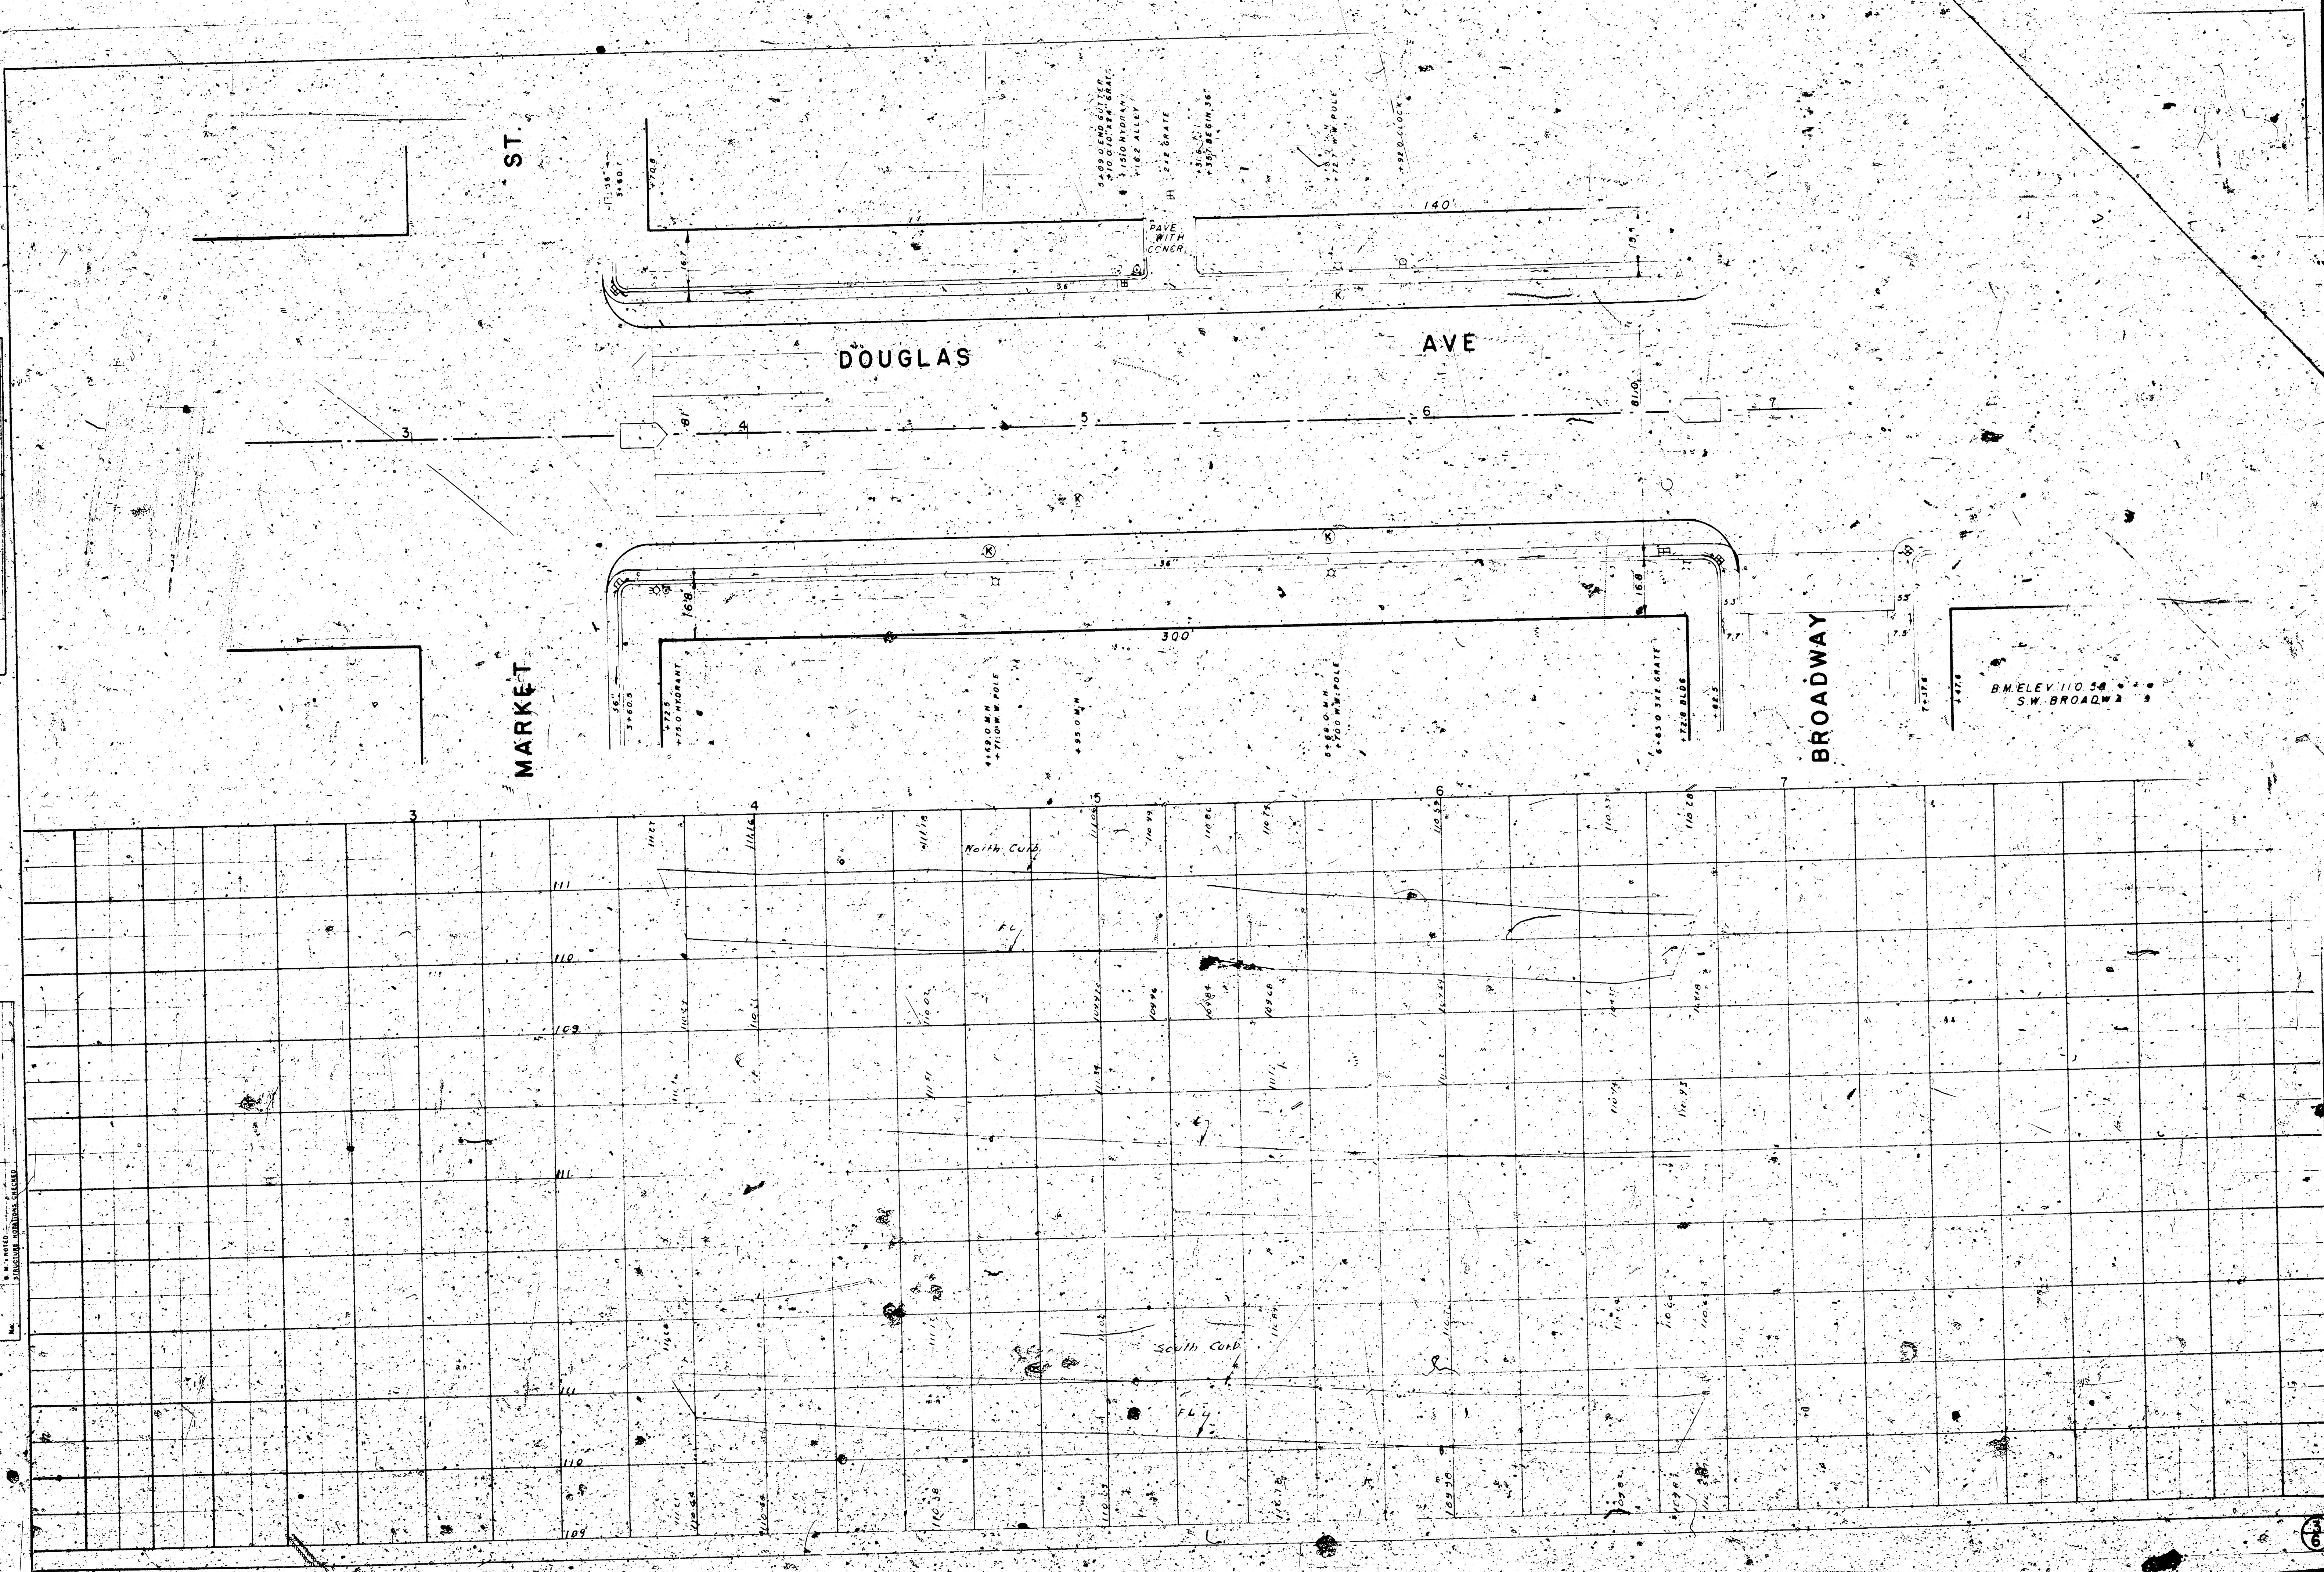


PLAN
SCALE
1" = 40' HORIZ.
1" = 10' VERT.

PROFILE
SCALE
1" = 10' HORIZ.
1" = 10' VERT.

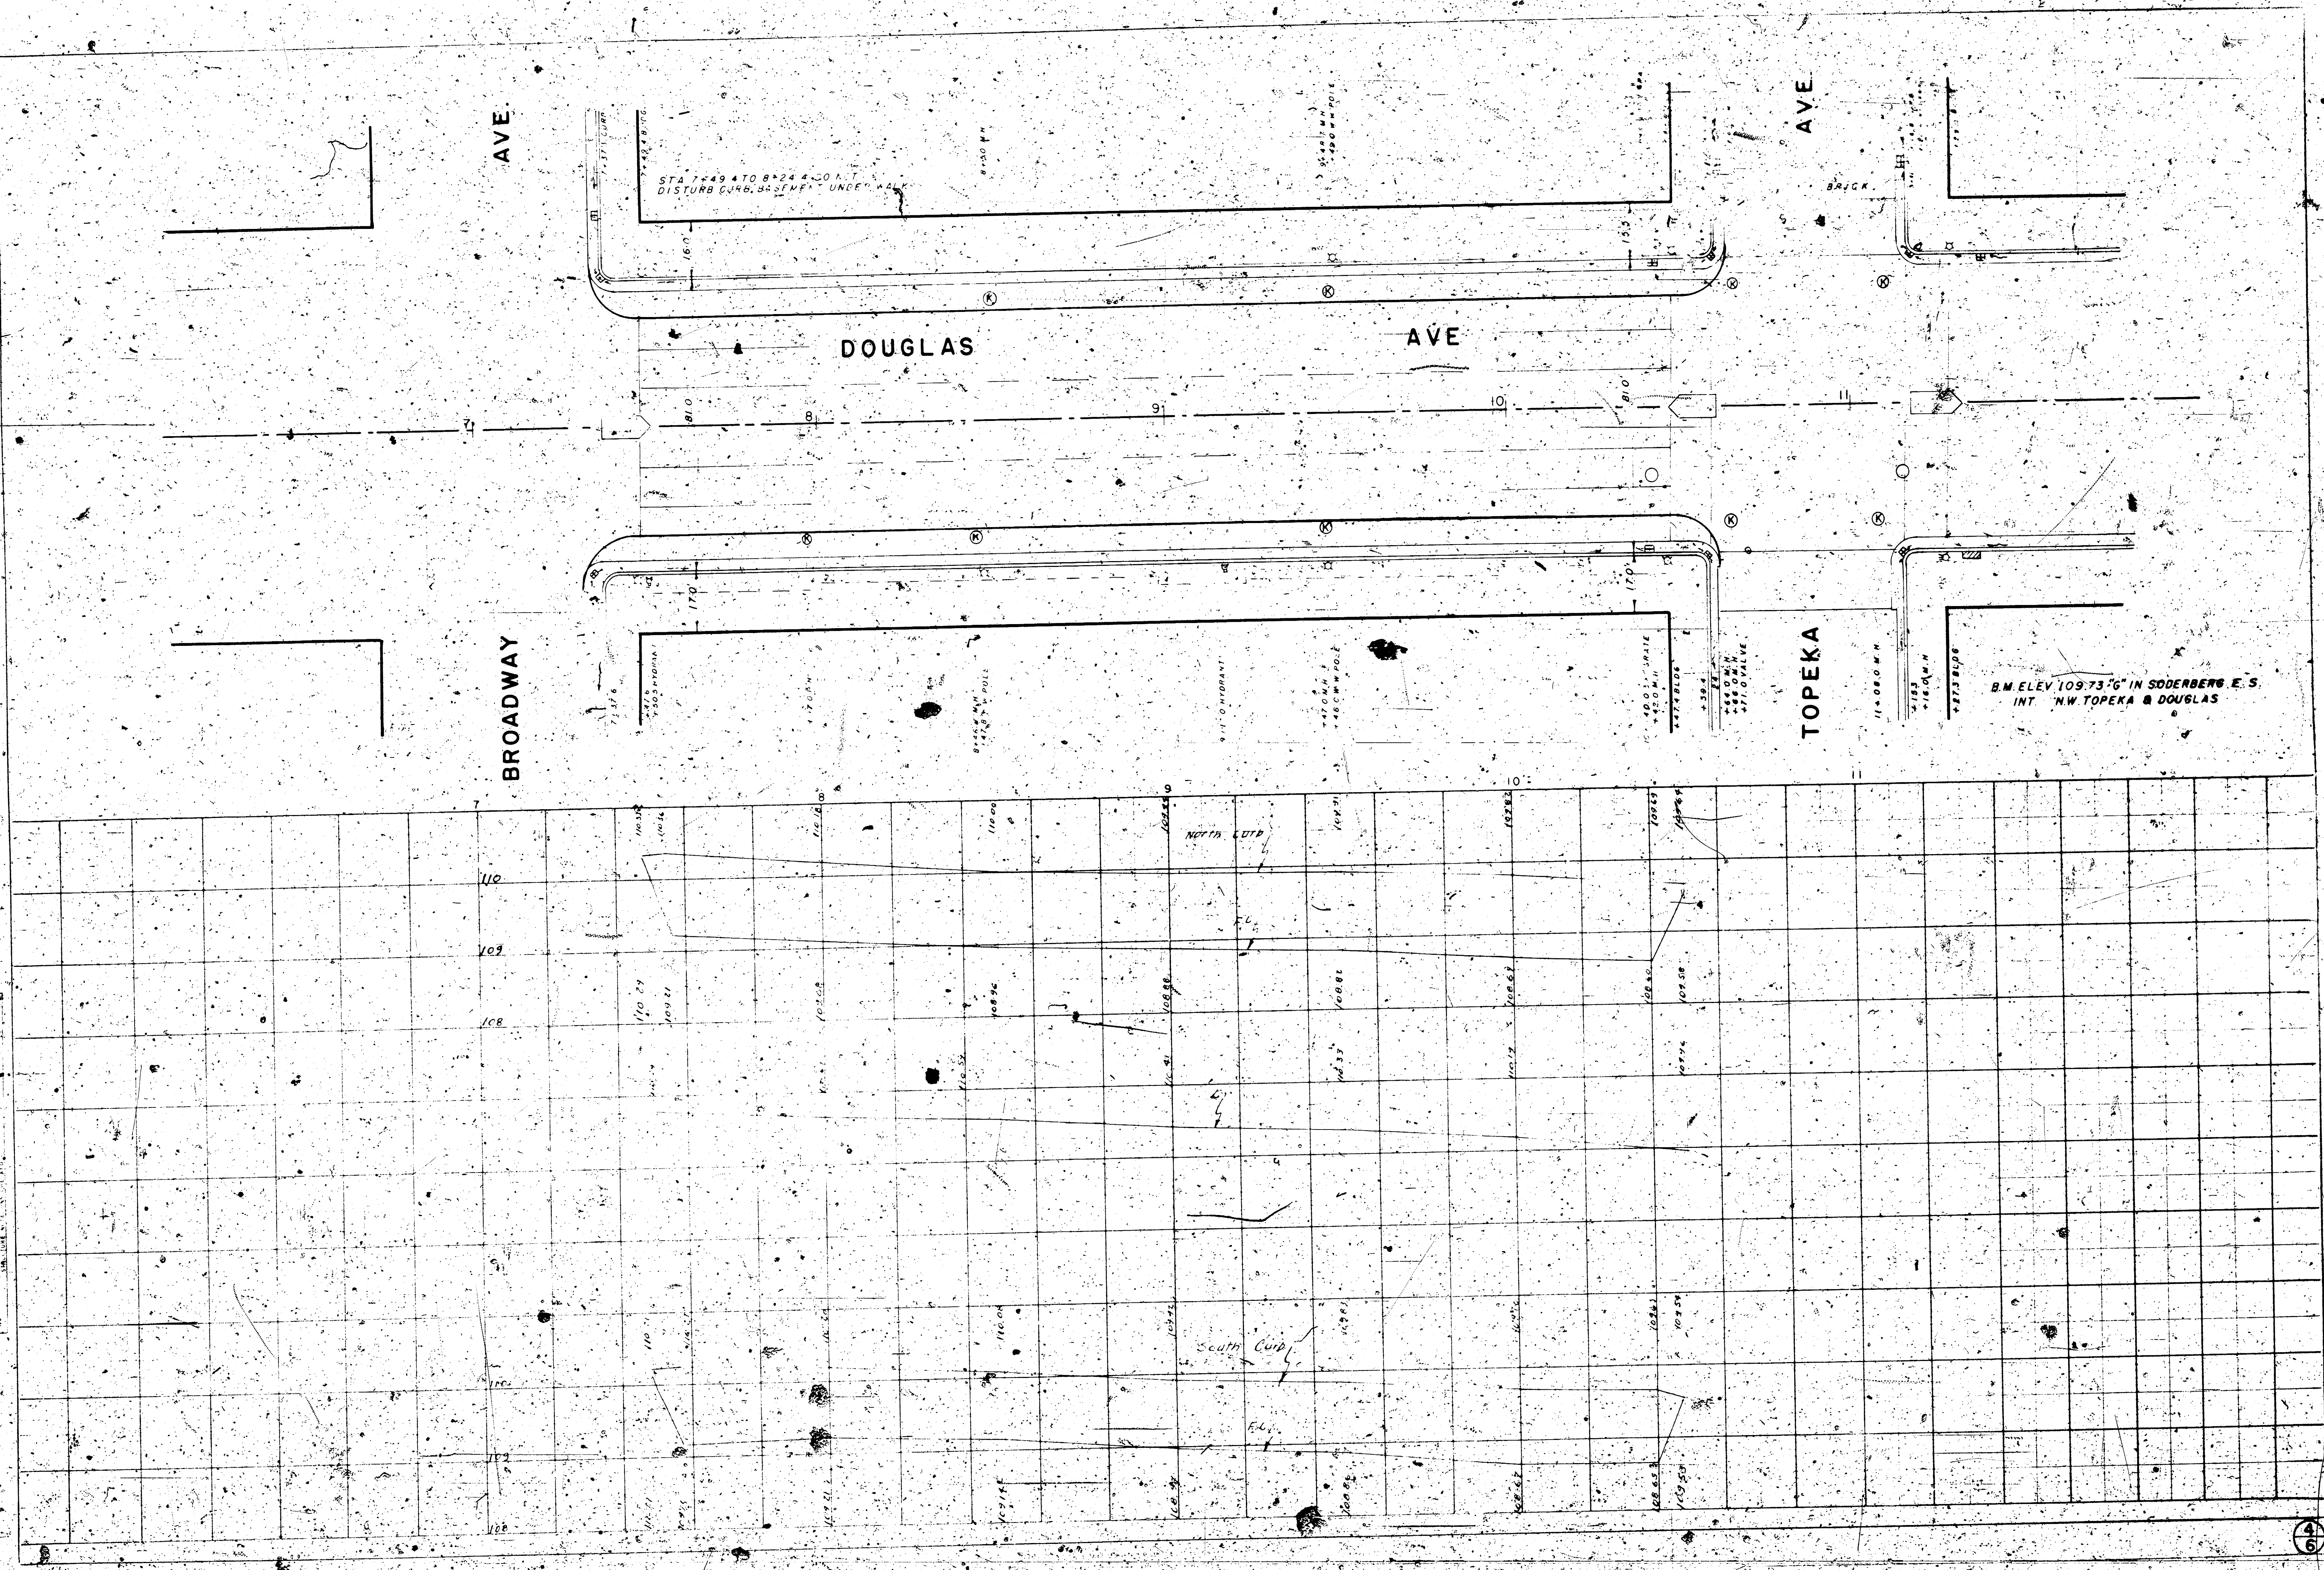

PLAN


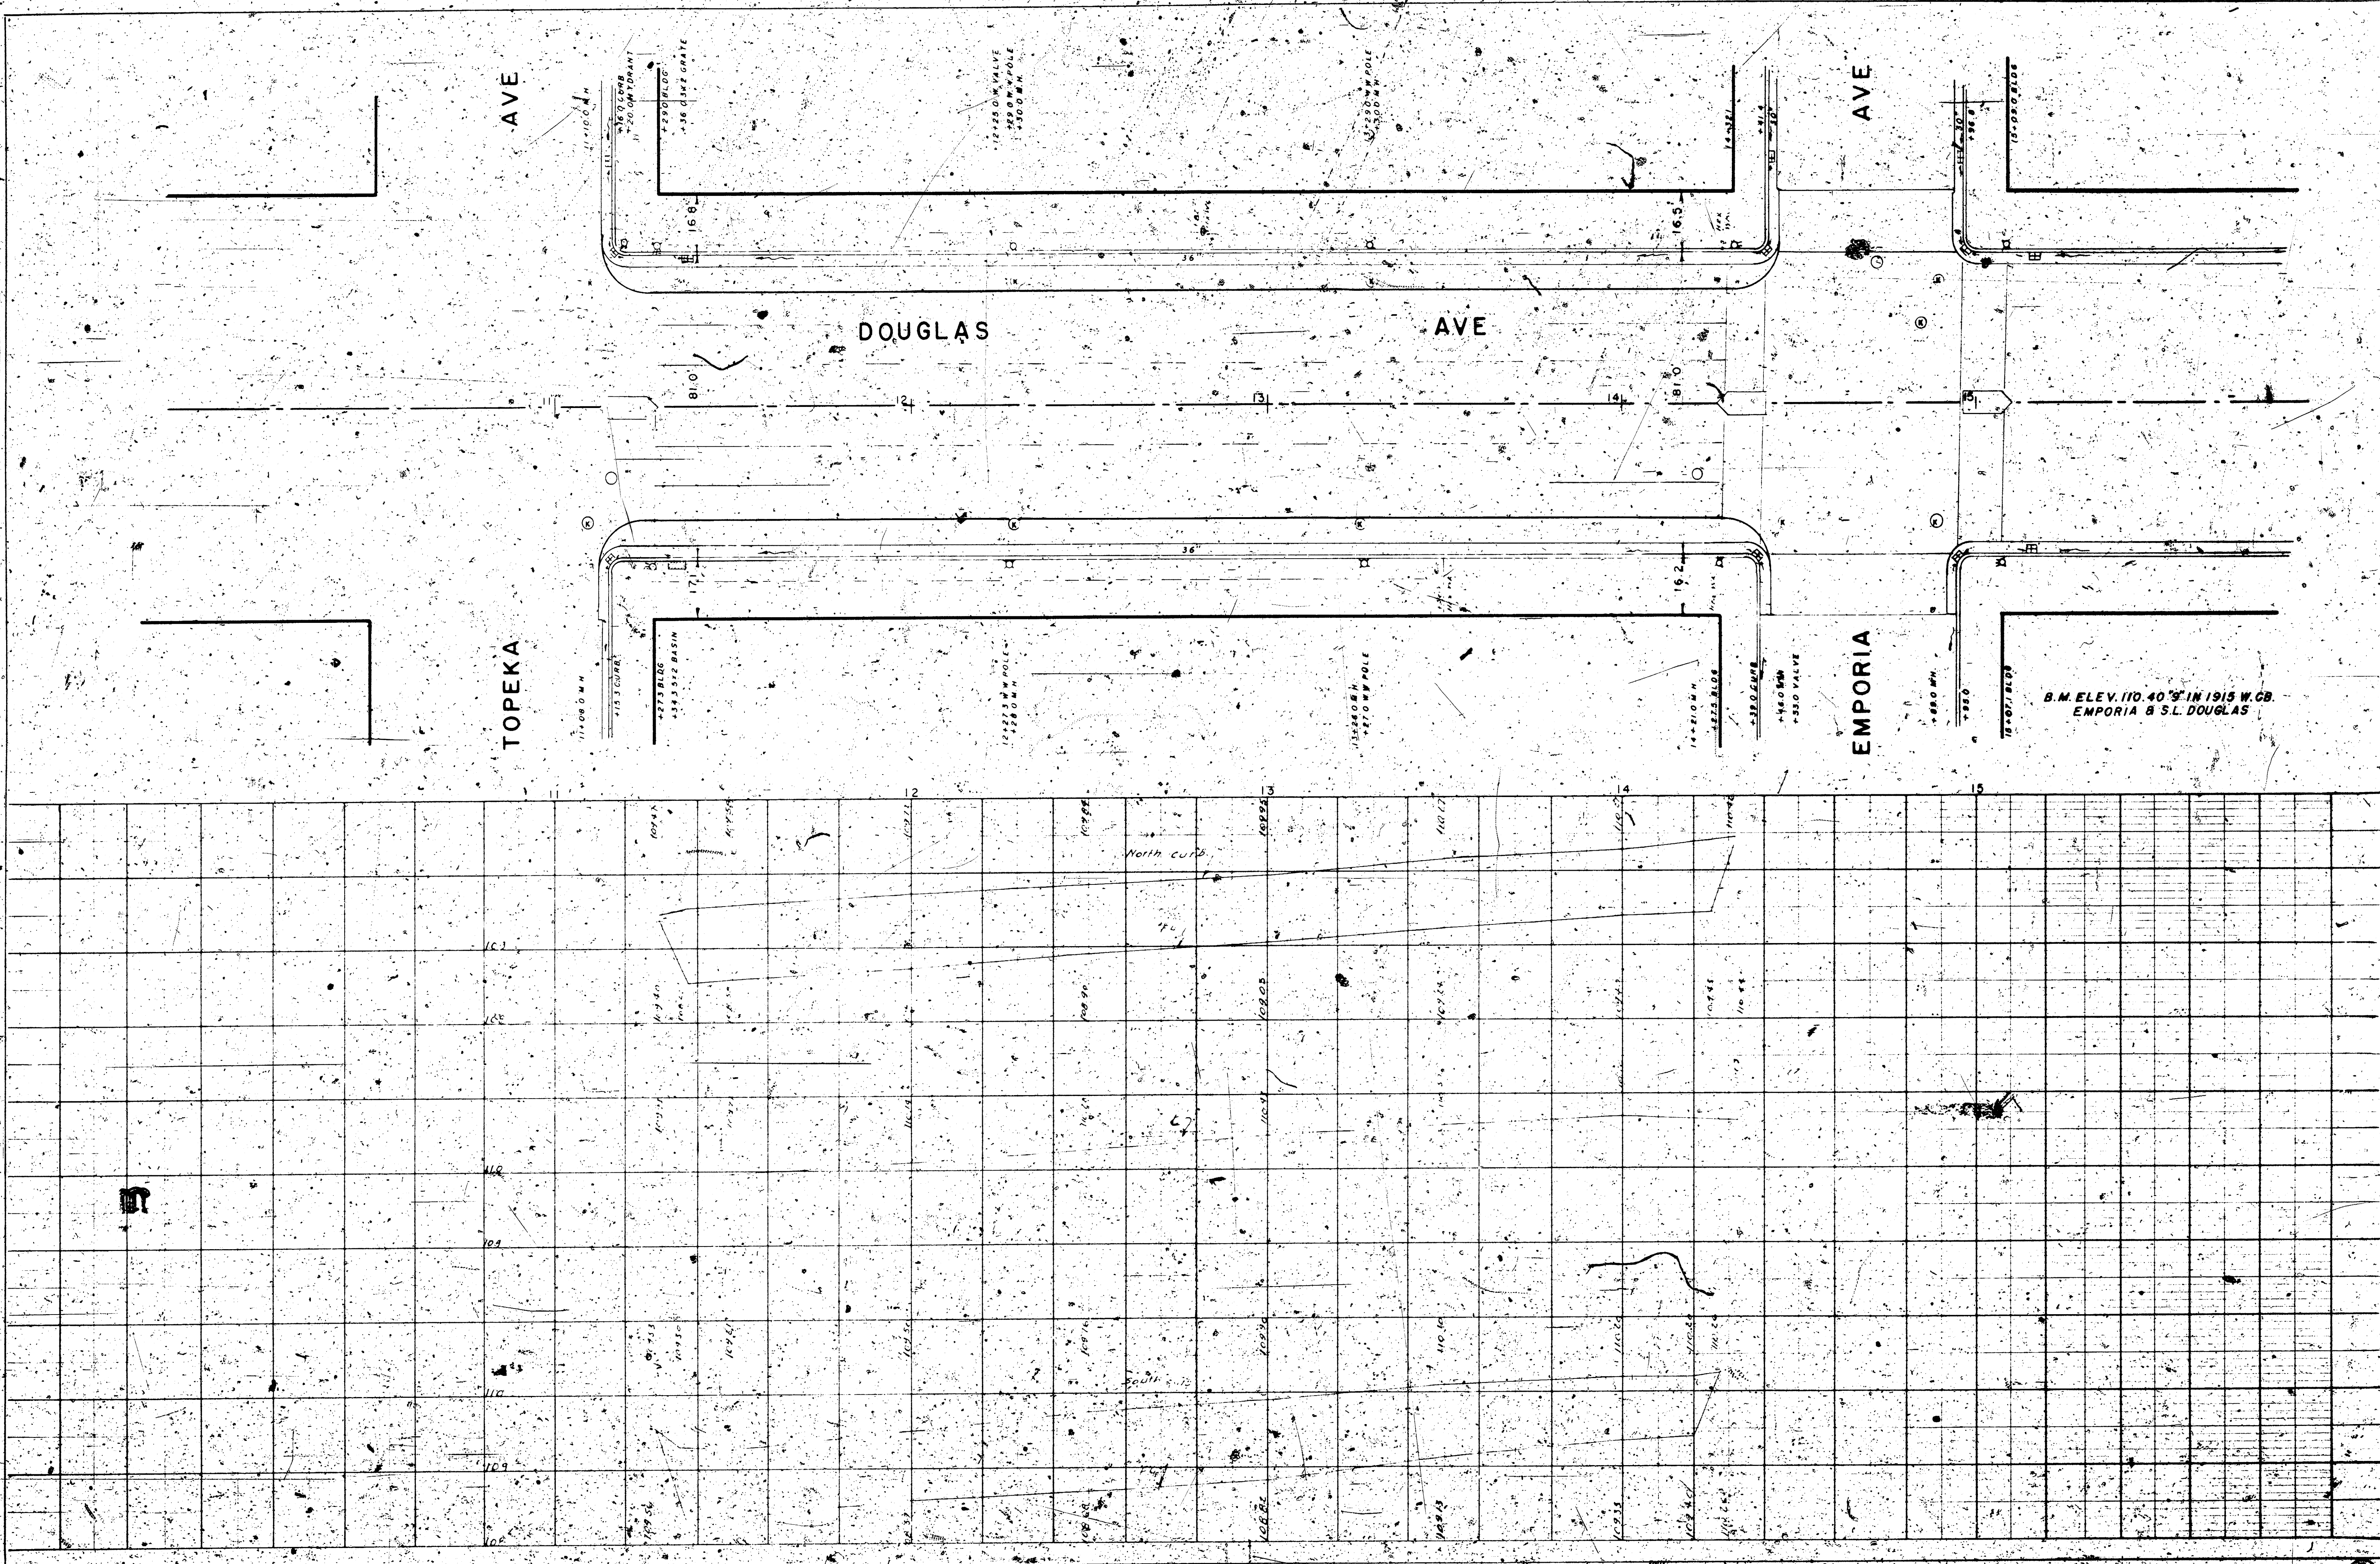

PLAN


