



B.M. 3648 NE corner conc. porch 70' x 3407 So Vine
 B.M. 3664 4" top NE corner W handrail R.C.B. culvert 31st St So & Glenn

Site on W.E.

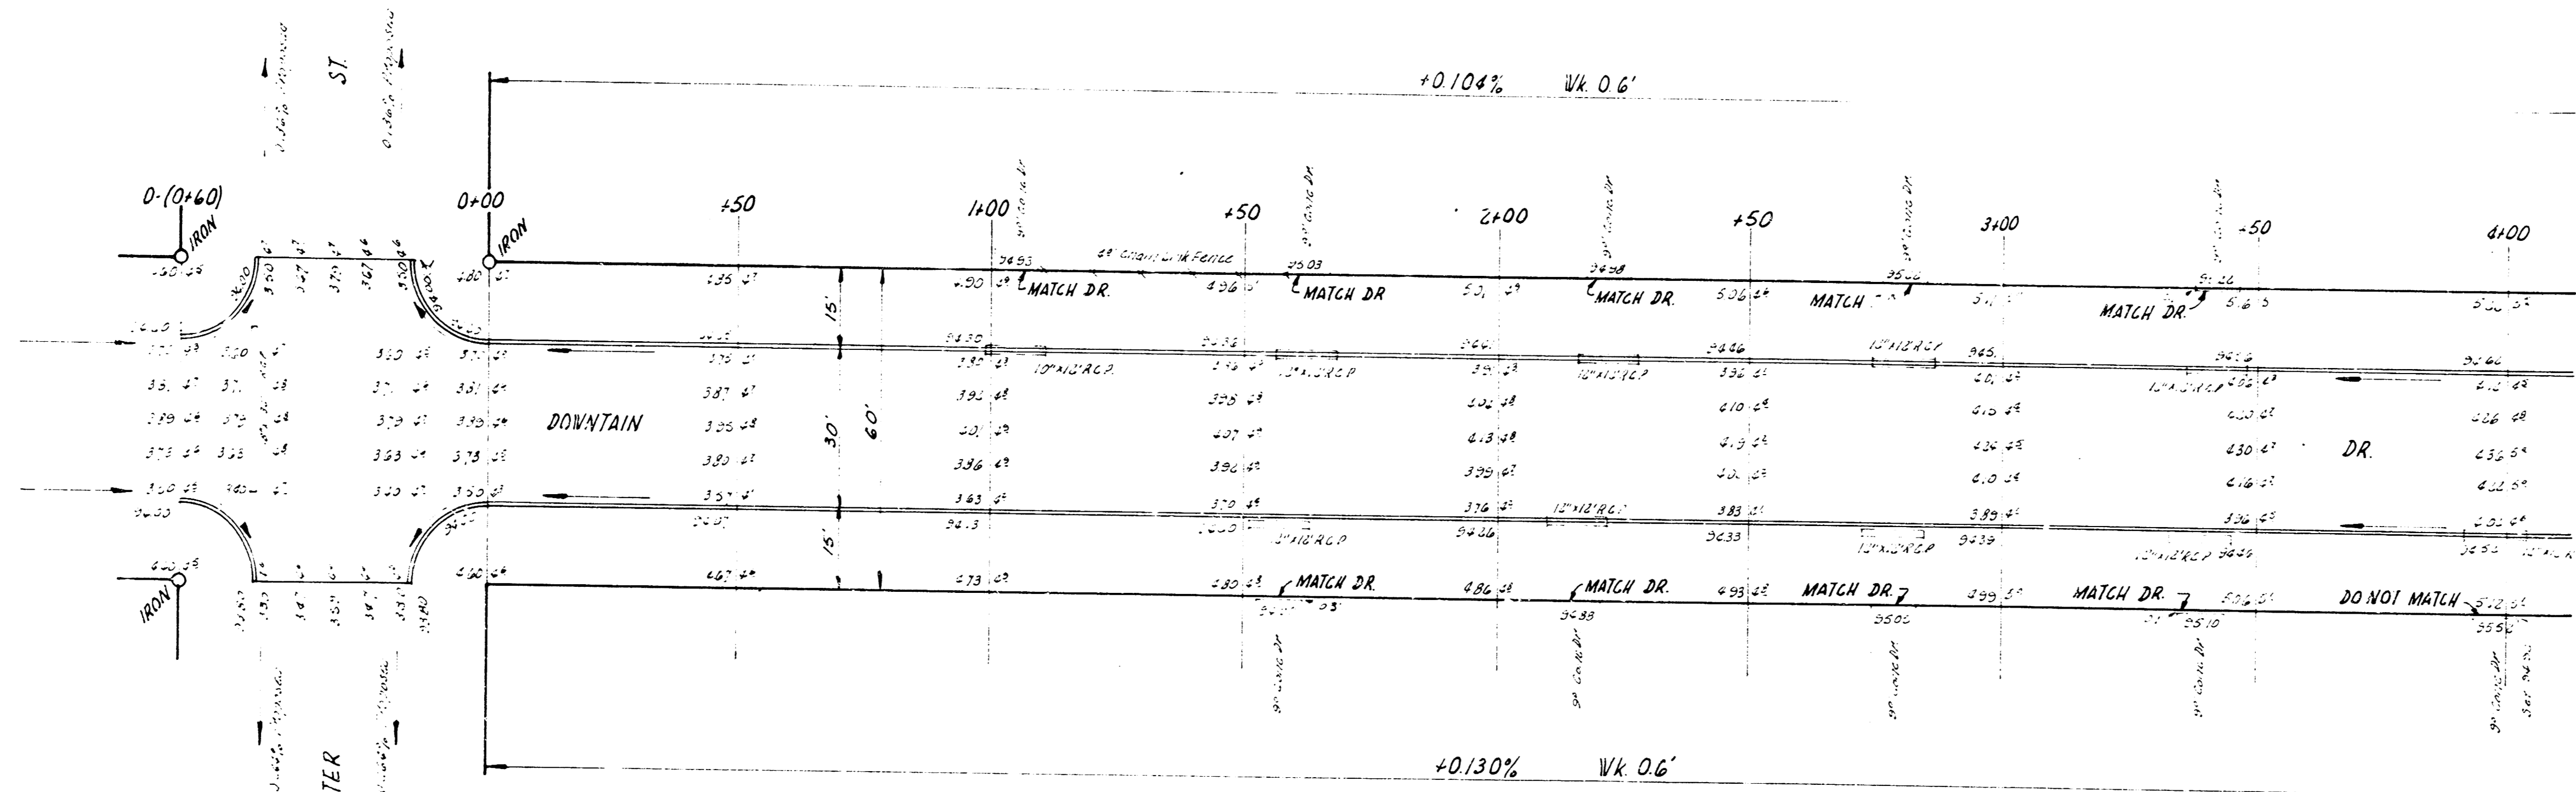

NOTE TO FIELD ENGINEER & CONTRACTOR
 All entrance pipes are to be disposed
 of in accordance with instructions of
 city dirt checker.

DOWNTAIN DR
 S.W. WEBSTER - S.W. 31ST ST
 30' CONC. & CB
 CITY OF WICHITA, KANS.
 B.E. SMITH CITY ENGINEER
 JUNE 1956 PROJ. C16-43

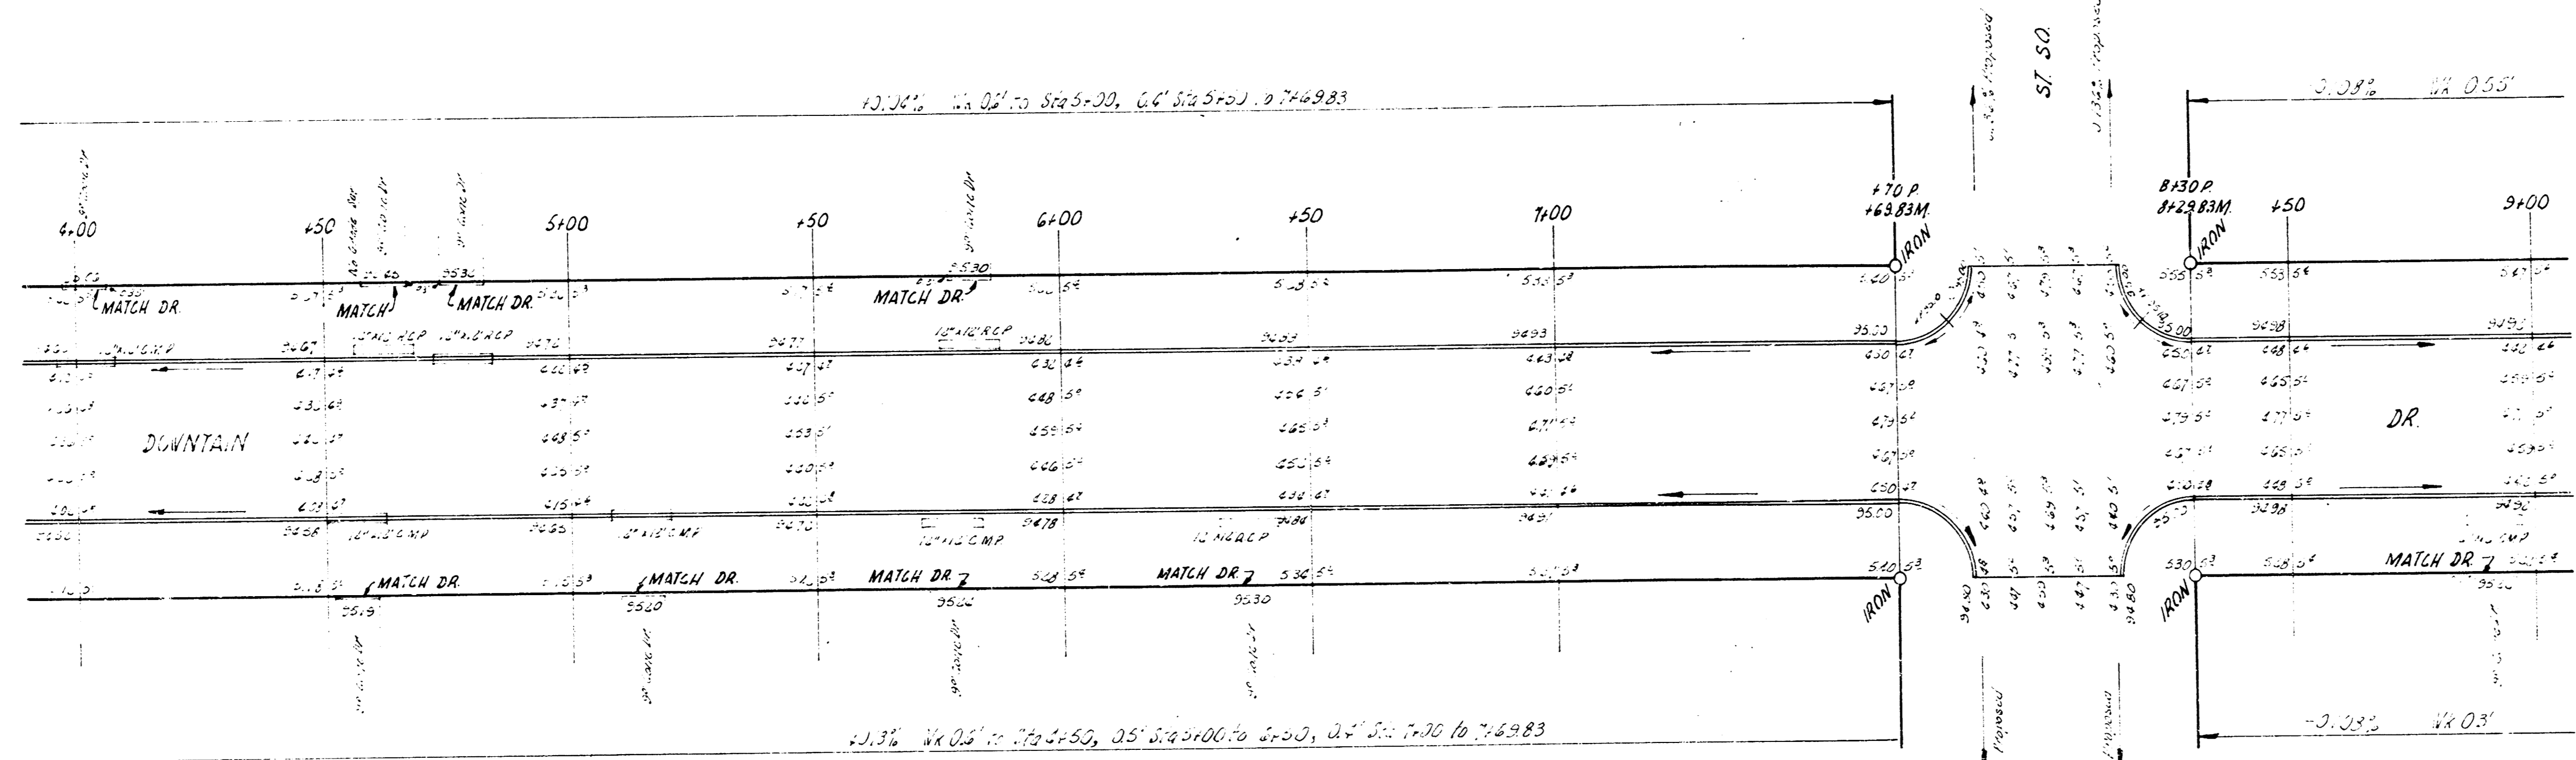

2/3

DOWNTOWN DR
PROJ. C16-43

